


ROUTE	SECTION	COUNTY	TOTAL SHEETS	SHEET NUMBER
FAI 55	1818.3 (1H, 2H) BR-1	COOK	39	31

CONTRACT NO. 62867

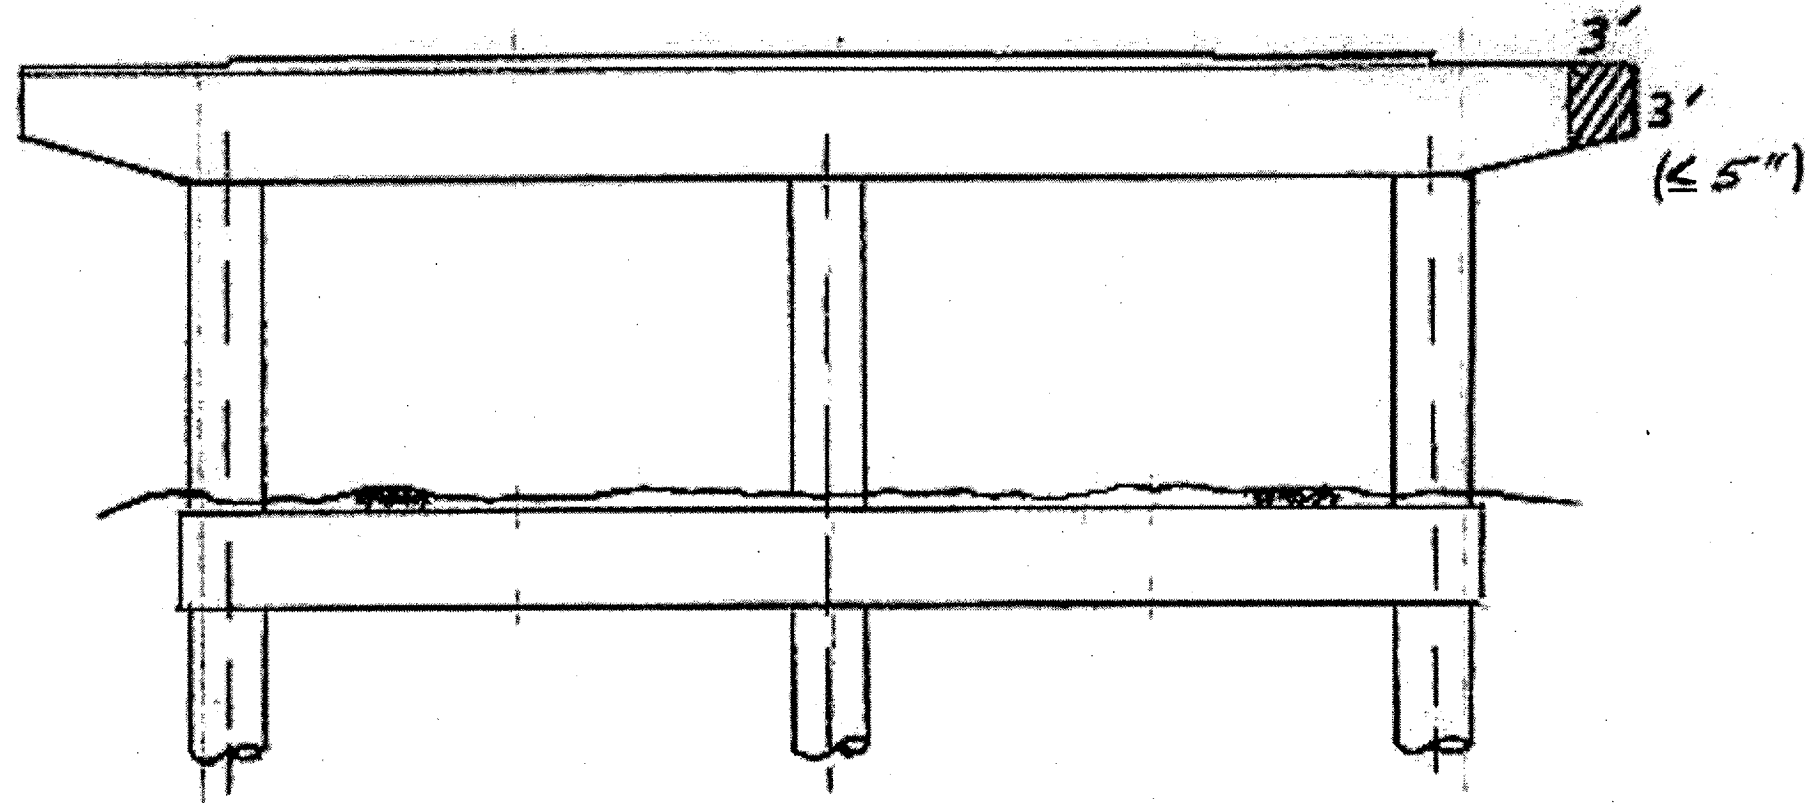

PIER # 8 - E. FACE - (W9)

QUANTITIES:
Formed Concrete Repair (≤ 5") : 9 SF

ILLINOIS DEPARTMENT OF TRANSPORTATION
 LOCATION 5
 SN 016 - 1055
 PIER # 8 - W9