


ROUTE	SECTION	COUNTY	TOTAL SHEETS	SHEET NUMBER
FAI 55	1818.3 (1H, 2H) BR-1	COOK	39	37

CONTRACT NO. 62867

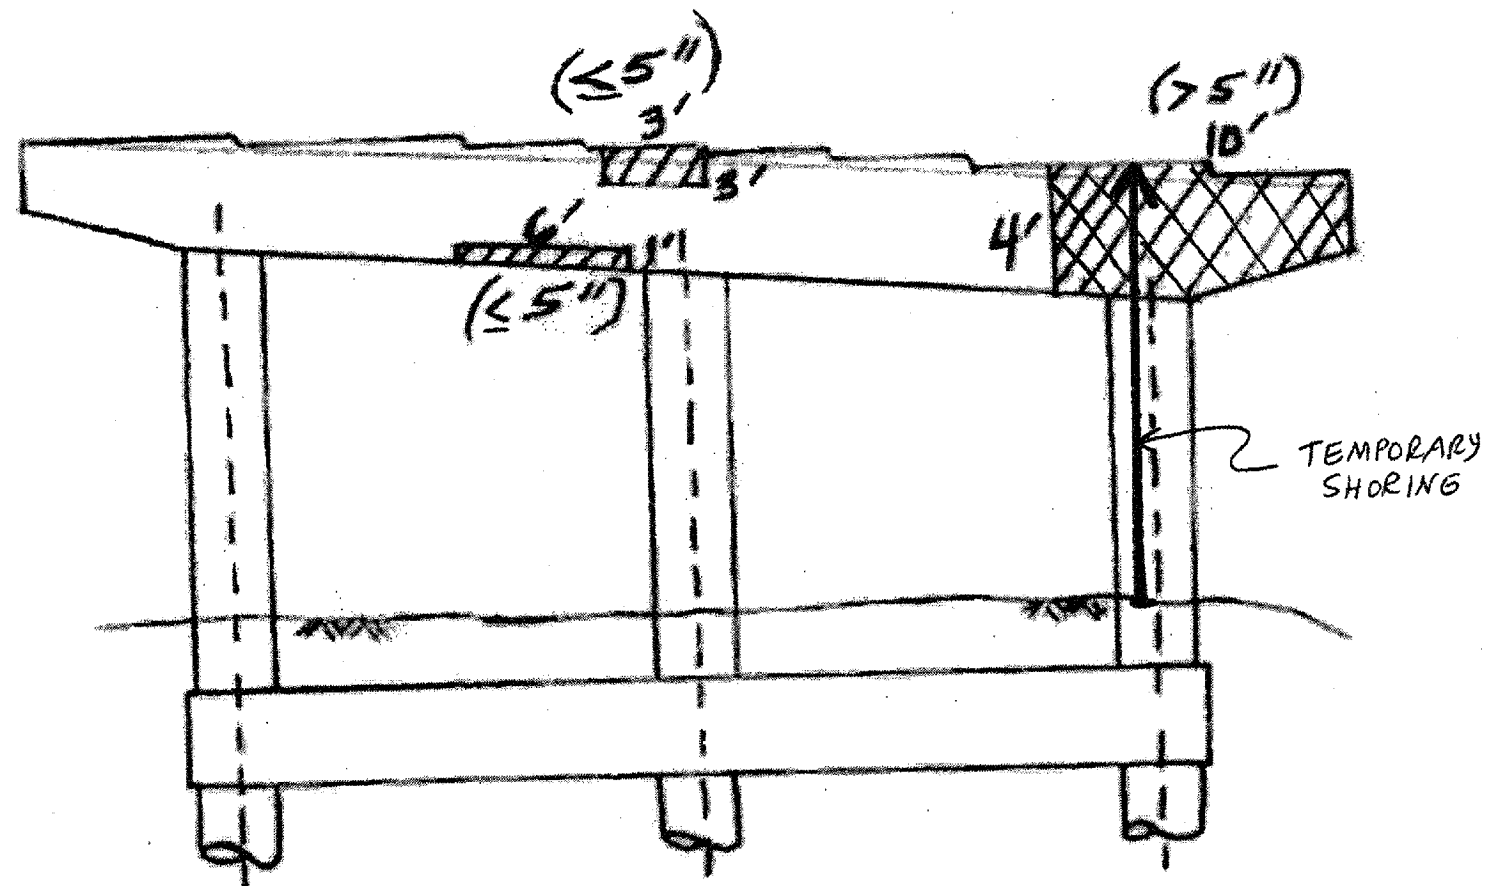

PIER # 8 E. FACE - E20

QUANTITIES:
TEMPORARY SHORING AND CRIBBING: LUMP SUM
Formed Concrete Repair
( $\leq 5''$ ) : 15 SF
(> 5'') : 40 SF

Reaction Table for Temp. Shoring & Cribbing				
	RDL (kips)	RSDL (kips)	RLL (kips)	RI (kips)
	38.4	20.3	117	11.3

ILLINOIS DEPARTMENT OF TRANSPORTATION

LOCATION 6  
 SN # 016 - 1075  
 PIER # 8 - E20