


ROUTE	SECTION	COUNTY	TOTAL SHEETS	SHEET NUMBER
FAI 55	1818.3 (1H, 2H) BR-1	COOK	39	38

CONTRACT NO. 62867

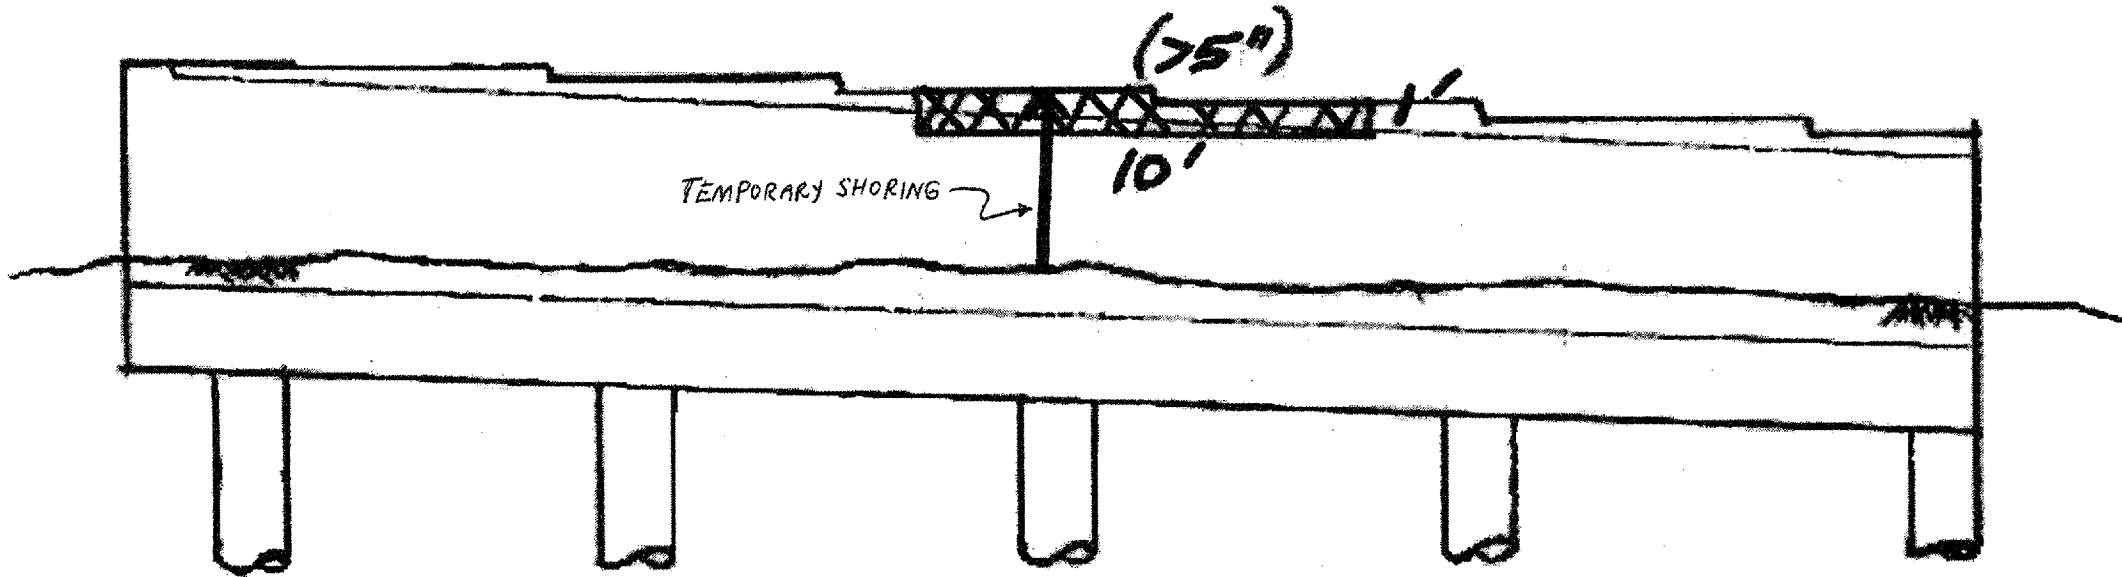

PIER # 12 E. FACE - E24

QUANTITIES:
<p><b>TEMPORARY SHORING AND CRIBBING: LUMP SUM</b>  <b>Formed Concrete Repair (&gt; 5") : 20 SF</b></p>

Reaction Table for Temp. Shoring & Cribbing				
	RDL (kips)	RSDL (kips)	RLL (kips)	RI (kips)
	90.3	38.5	50.2	8.9

ILLINOIS DEPARTMENT OF TRANSPORTATION

LOCATION 6  
SN 016 - 1075  
PIER # 12 - E24