
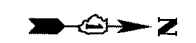
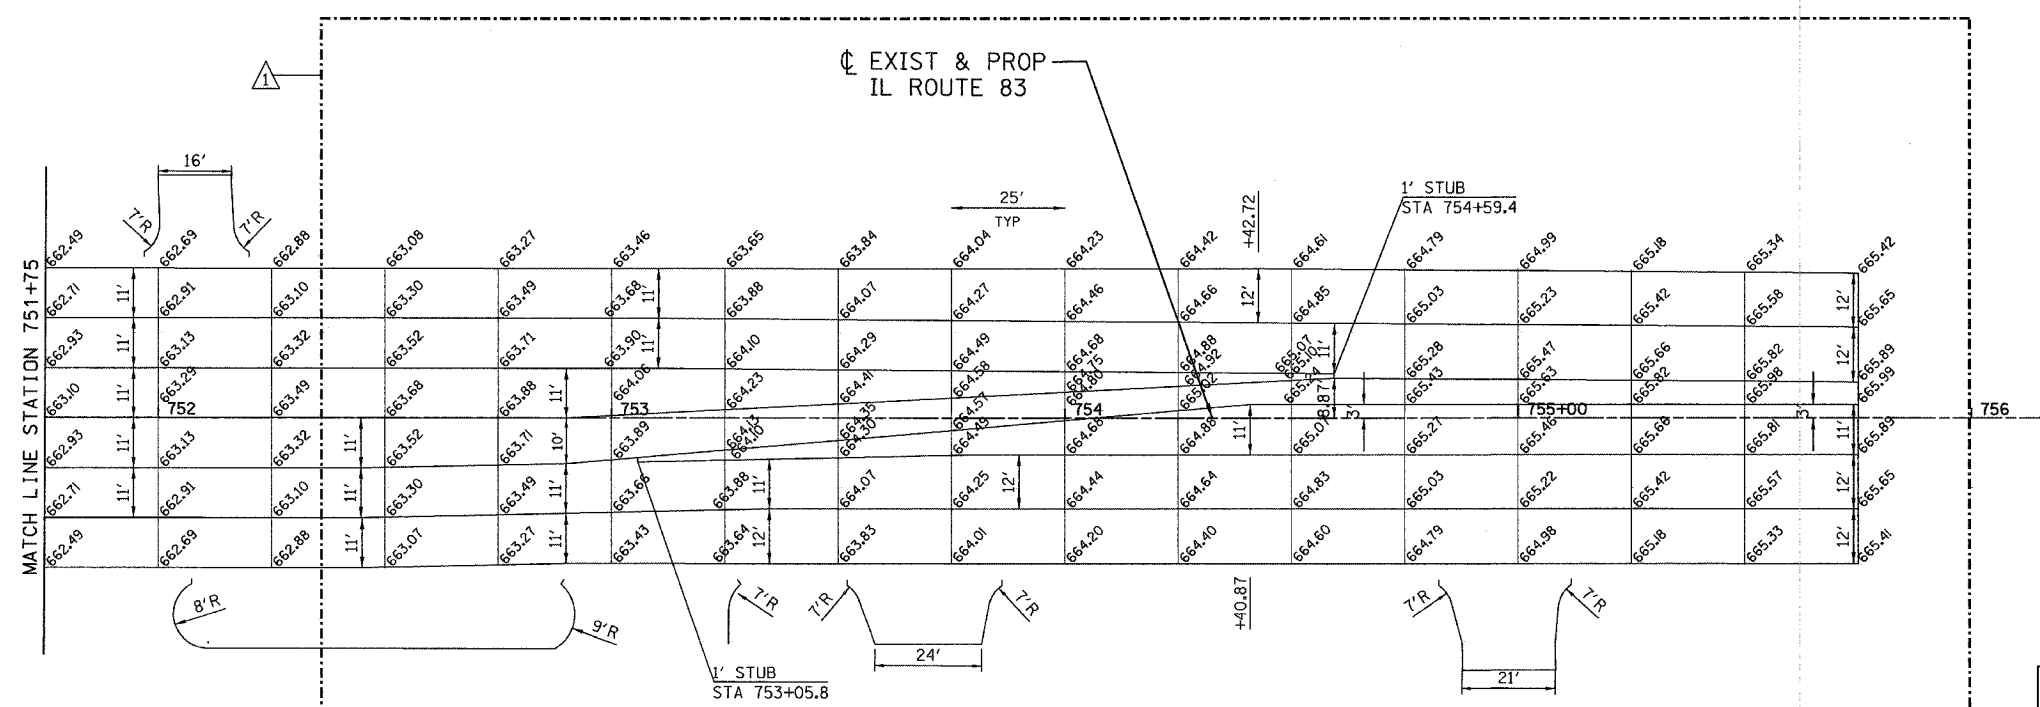


F.A.P. R.T.E.	SECTION	COUNTY	TOTAL SHEETS	SHEET NO.
305	1313.1 B	COOK	193	42

CONTRACT NO. 62878

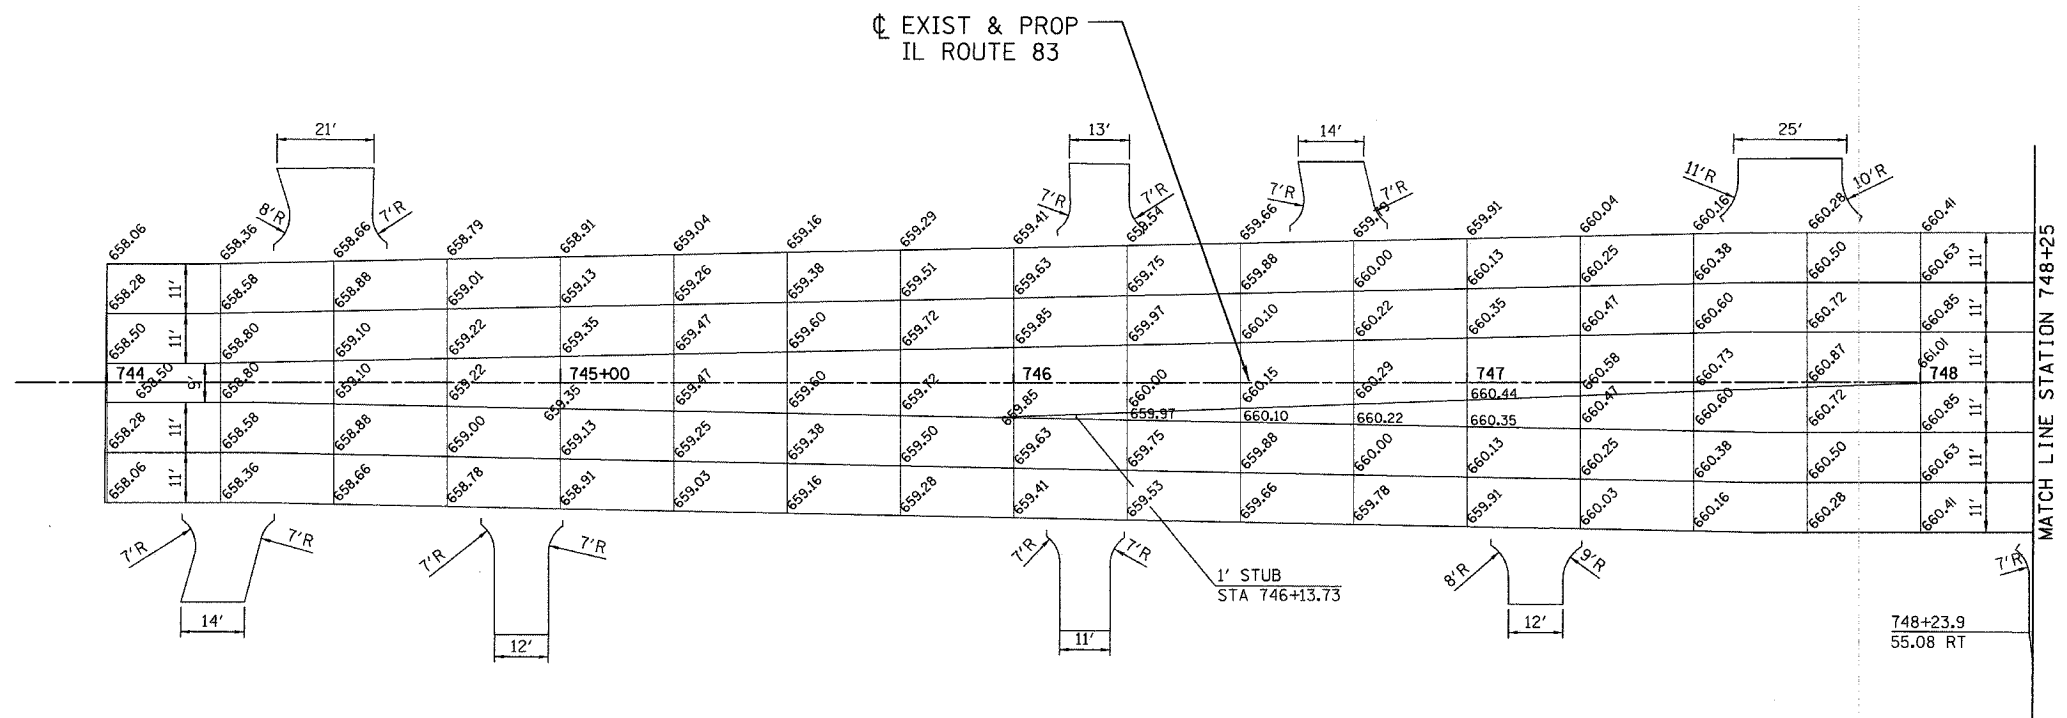

NOTE: THE TRANSVERSE LINES ARE ONLY TO INDICATE SPACING OF ELEVATION LABELS.

REVISIONS		
NO.	NAME	DATE
1	REVISED - JBS	2/17/05

ILLINOIS DEPARTMENT OF TRANSPORTATION  
PALATINE ROAD OVER IL 83 (ELMHURST RD.)

**IL ROUTE 83  
LONGITUDINAL JOINT  
AND PAVEMENT ELEVATION PLAN**

SCALE: 1"=20'  
DATE 12/04

DRAWN BY ACE/CAD  
CHECKED BY TAE

**AMERICAN**  
CONSULTING ENGINEERS

13098 PALATINE.PREB11\_01.rws 02/17/2005 09:38:41 AM