
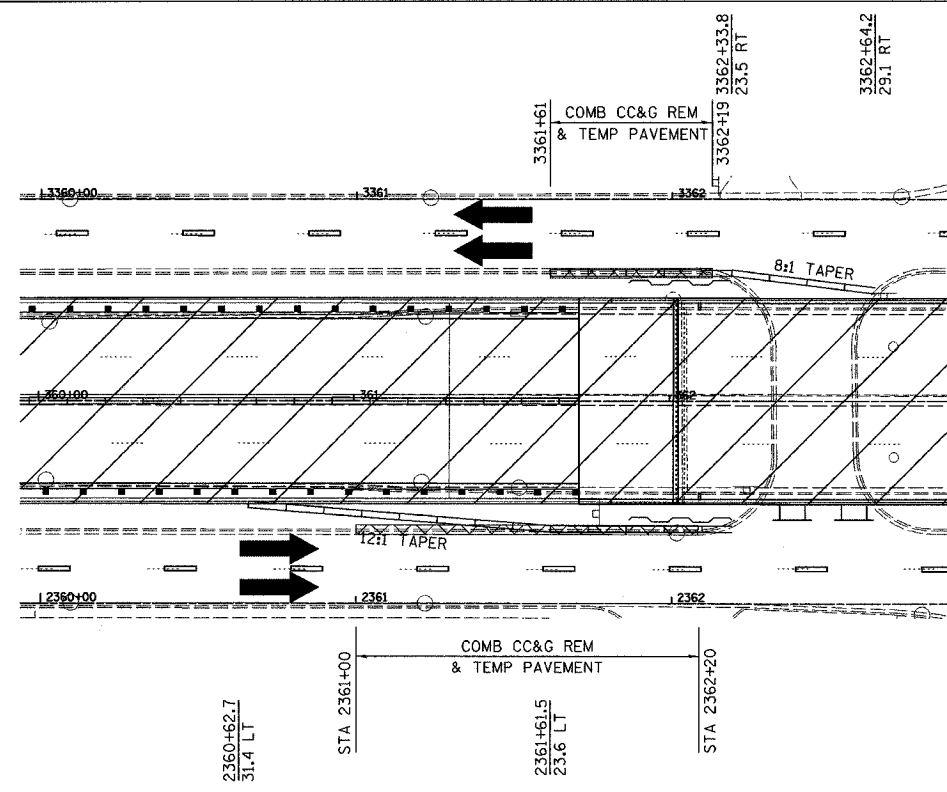


MAINTENANCE OF TRAFFIC STAGE 1B


F.A.P. RTE.	SECTION	COUNTY	TOTAL SHEETS	SHEET NO.
305	1313.1 B	COOK	193	51

CONTRACT NO. 62878

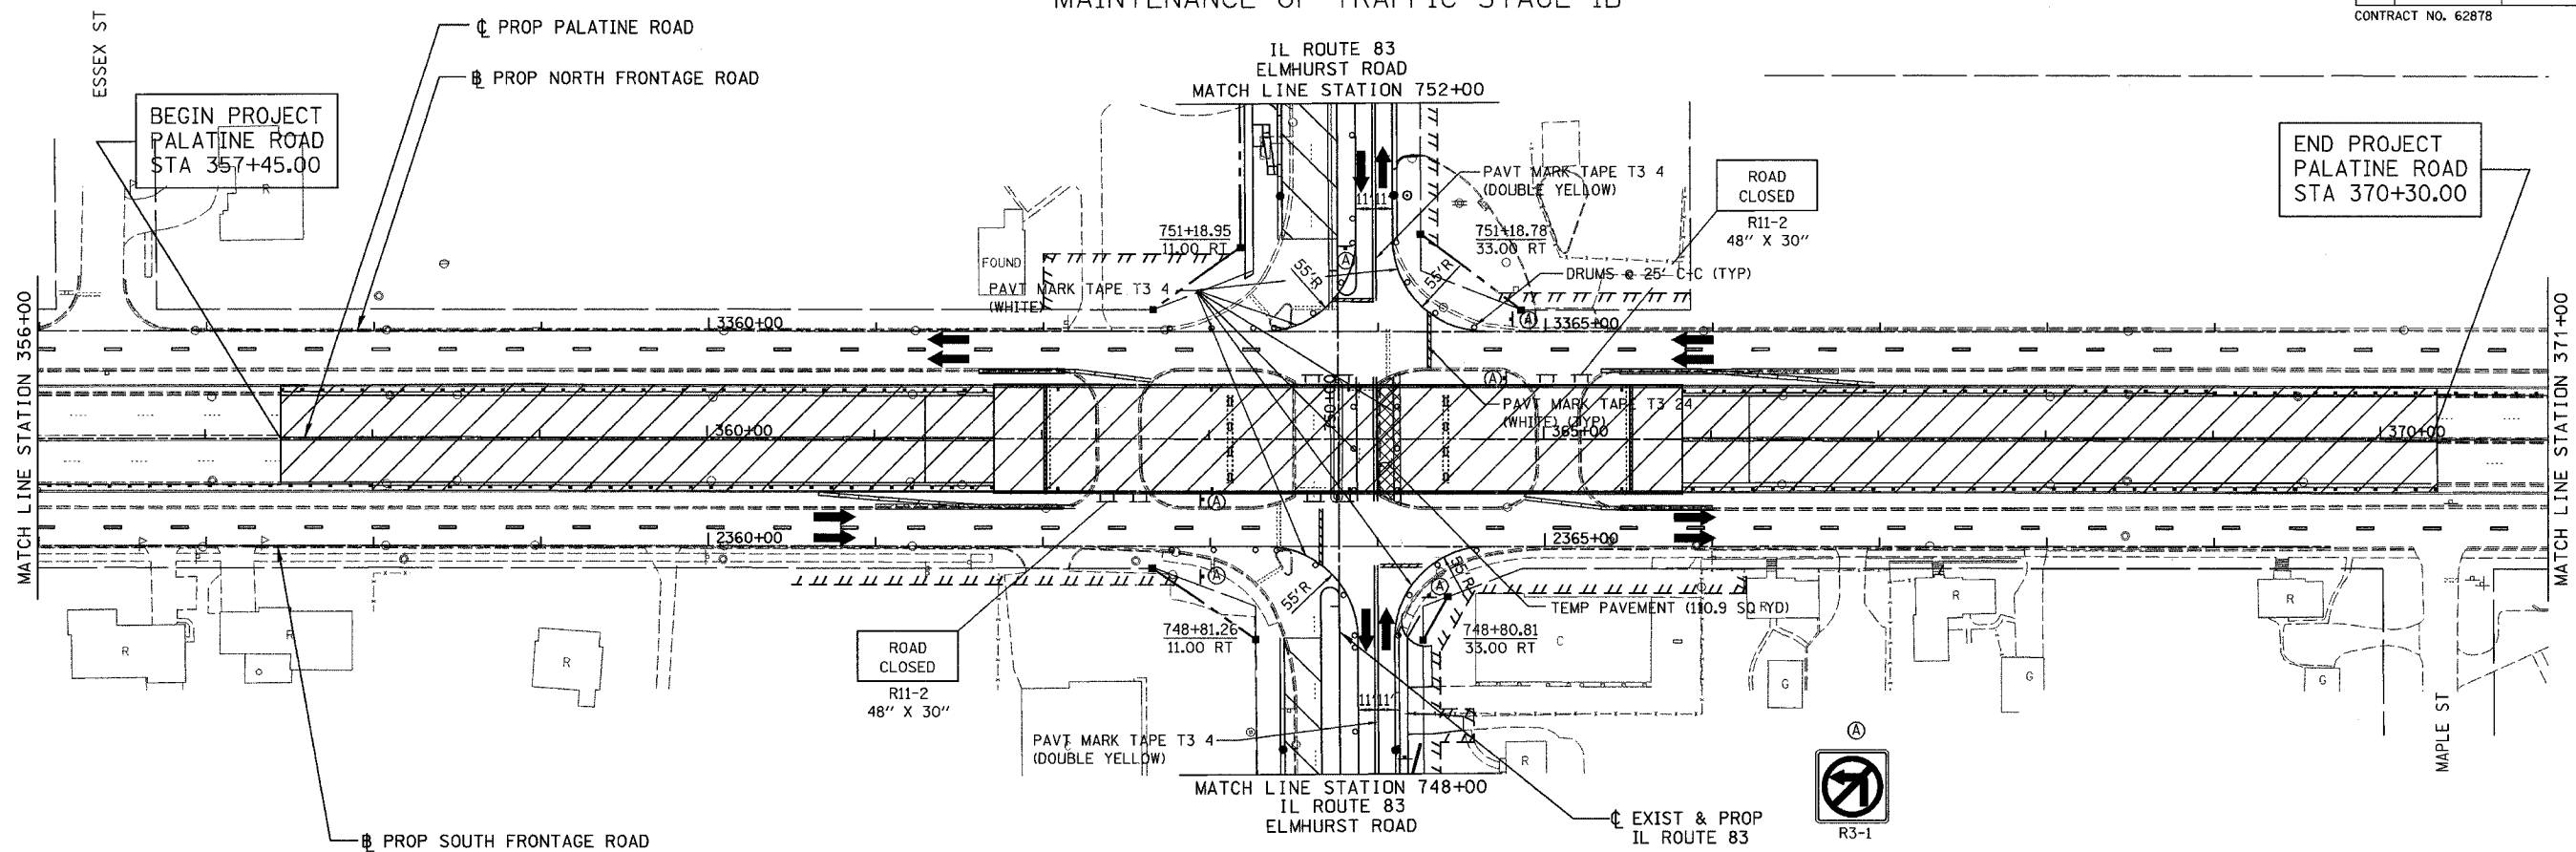

NTS

TEMPORARY CONCRETE BARRIER DETAILS

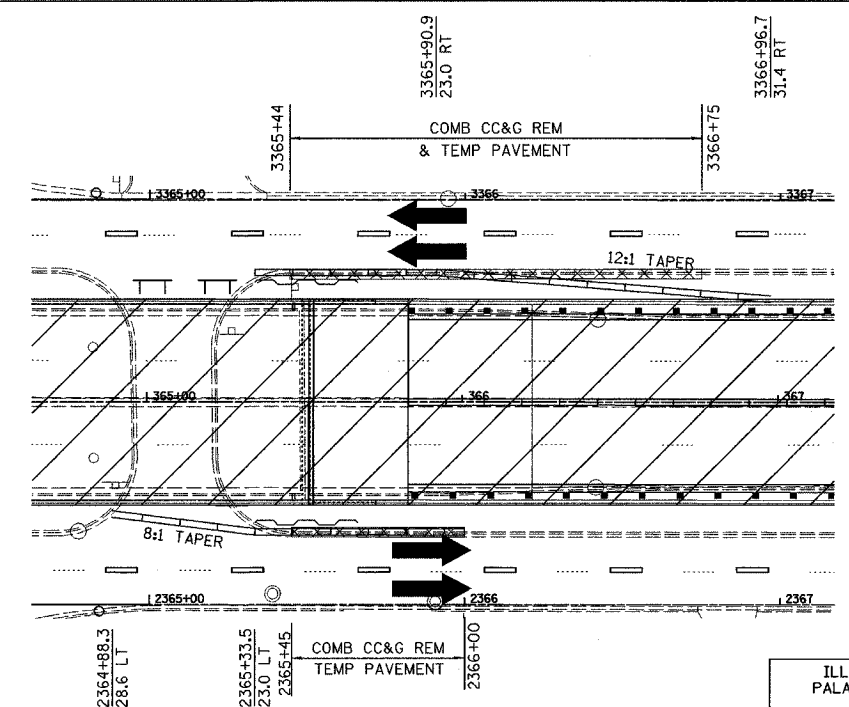

NTS

REVISIONS	
NAME	DATE

ILLINOIS DEPARTMENT OF TRANSPORTATION
PALATINE ROAD OVER IL 83 (ELMHURST RD.)

**DETAILS
MAINTENANCE OF TRAFFIC
STAGE 1B**

SCALE: 1"=50'
DATE 12/04

DRAWN BY ACE/CAD
CHECKED BY TAE

AMERICAN
CONSULTING ENGINEERS

12/21/2004 08:01:39 PM