
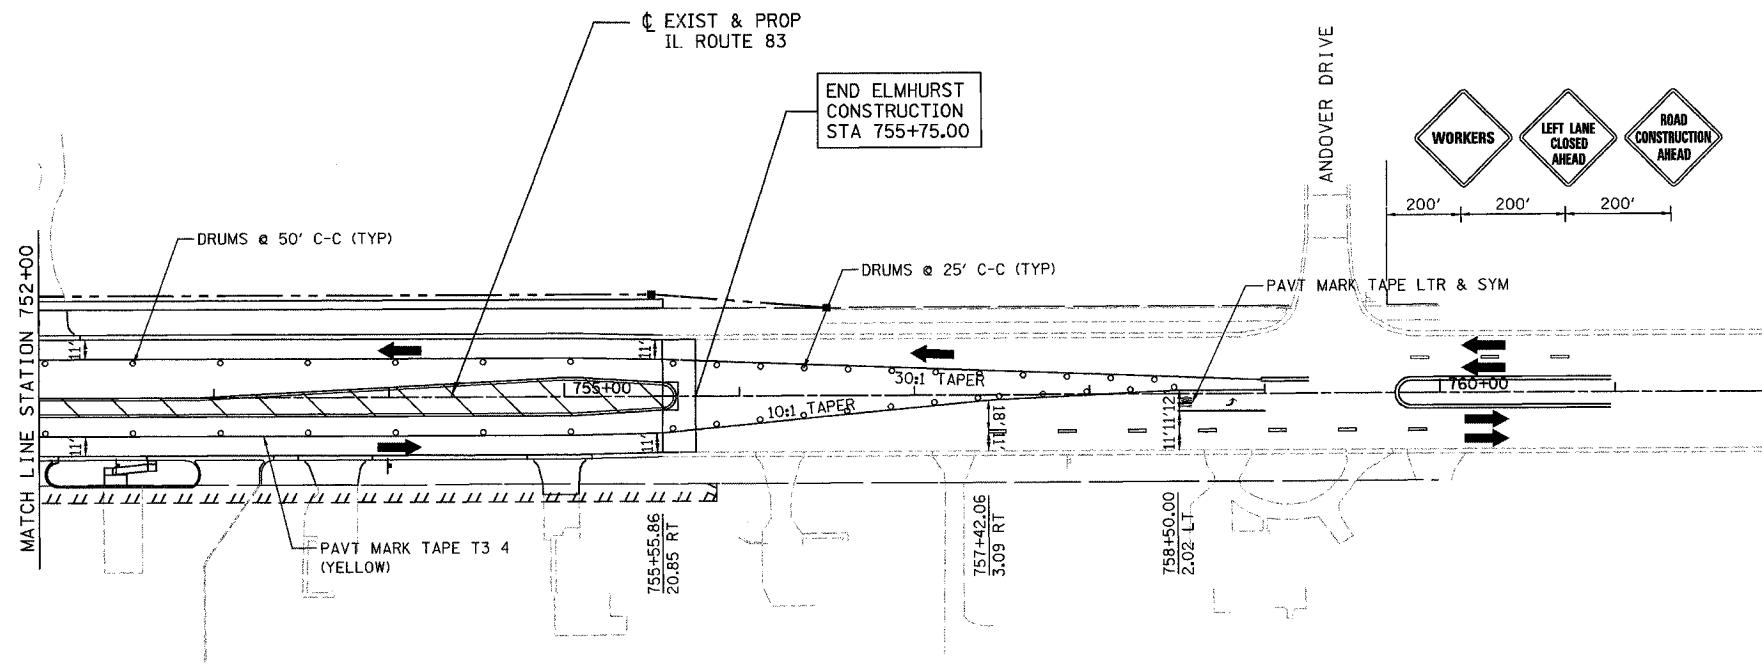


F.A.P. RTE.	SECTION	COUNTY	TOTAL SHEETS	SHEET NO.
305	1313.1 B	COOK	193	57

CONTRACT NO. 62878

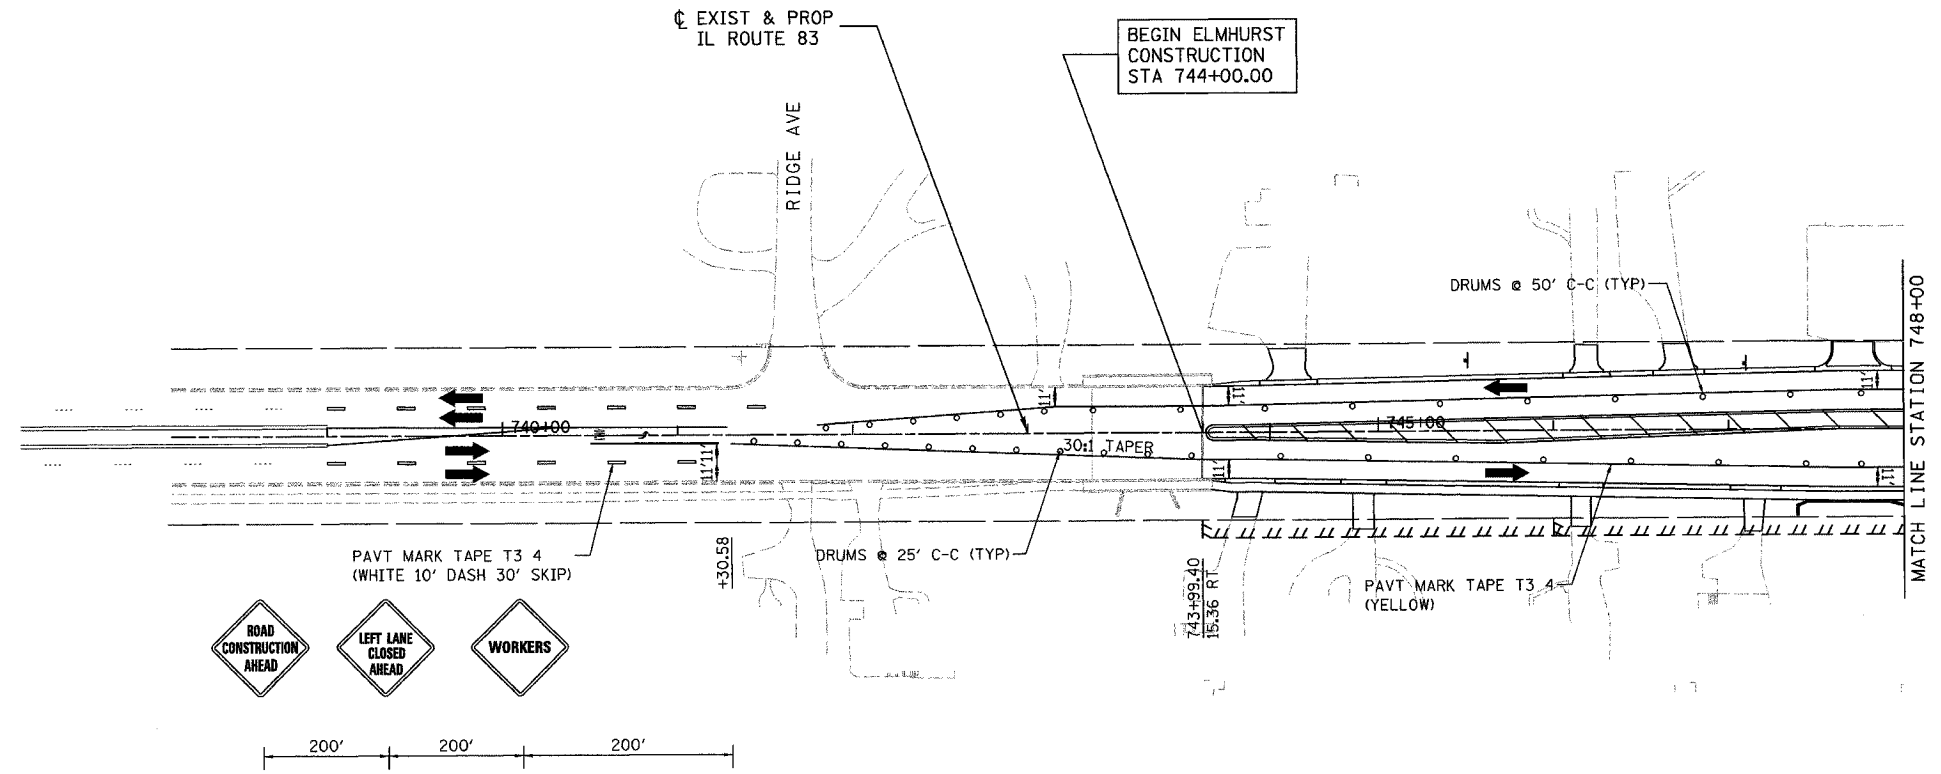

REVISIONS	
NAME	DATE

ILLINOIS DEPARTMENT OF TRANSPORTATION  
PALATINE ROAD OVER IL 83 (ELMHURST RD.)

**MAINTENANCE OF TRAFFIC  
STAGE 3**

SCALE: 1"=50'  
DATE 12/04

DRAWN BY ACE/CAD  
CHECKED BY TAE

**AMERICAN**  
CONSULTING ENGINEERS

... \APR 04 10:08 AM 2004 03 23 01 PM