


F.A.P. RTE.	SECTION	COUNTY	TOTAL SHEETS	SHEET NO.
305	1313.1 B	COOK	193	85

CONTRACT NO. 62878



PERM
BY 0

PERM
BY 0

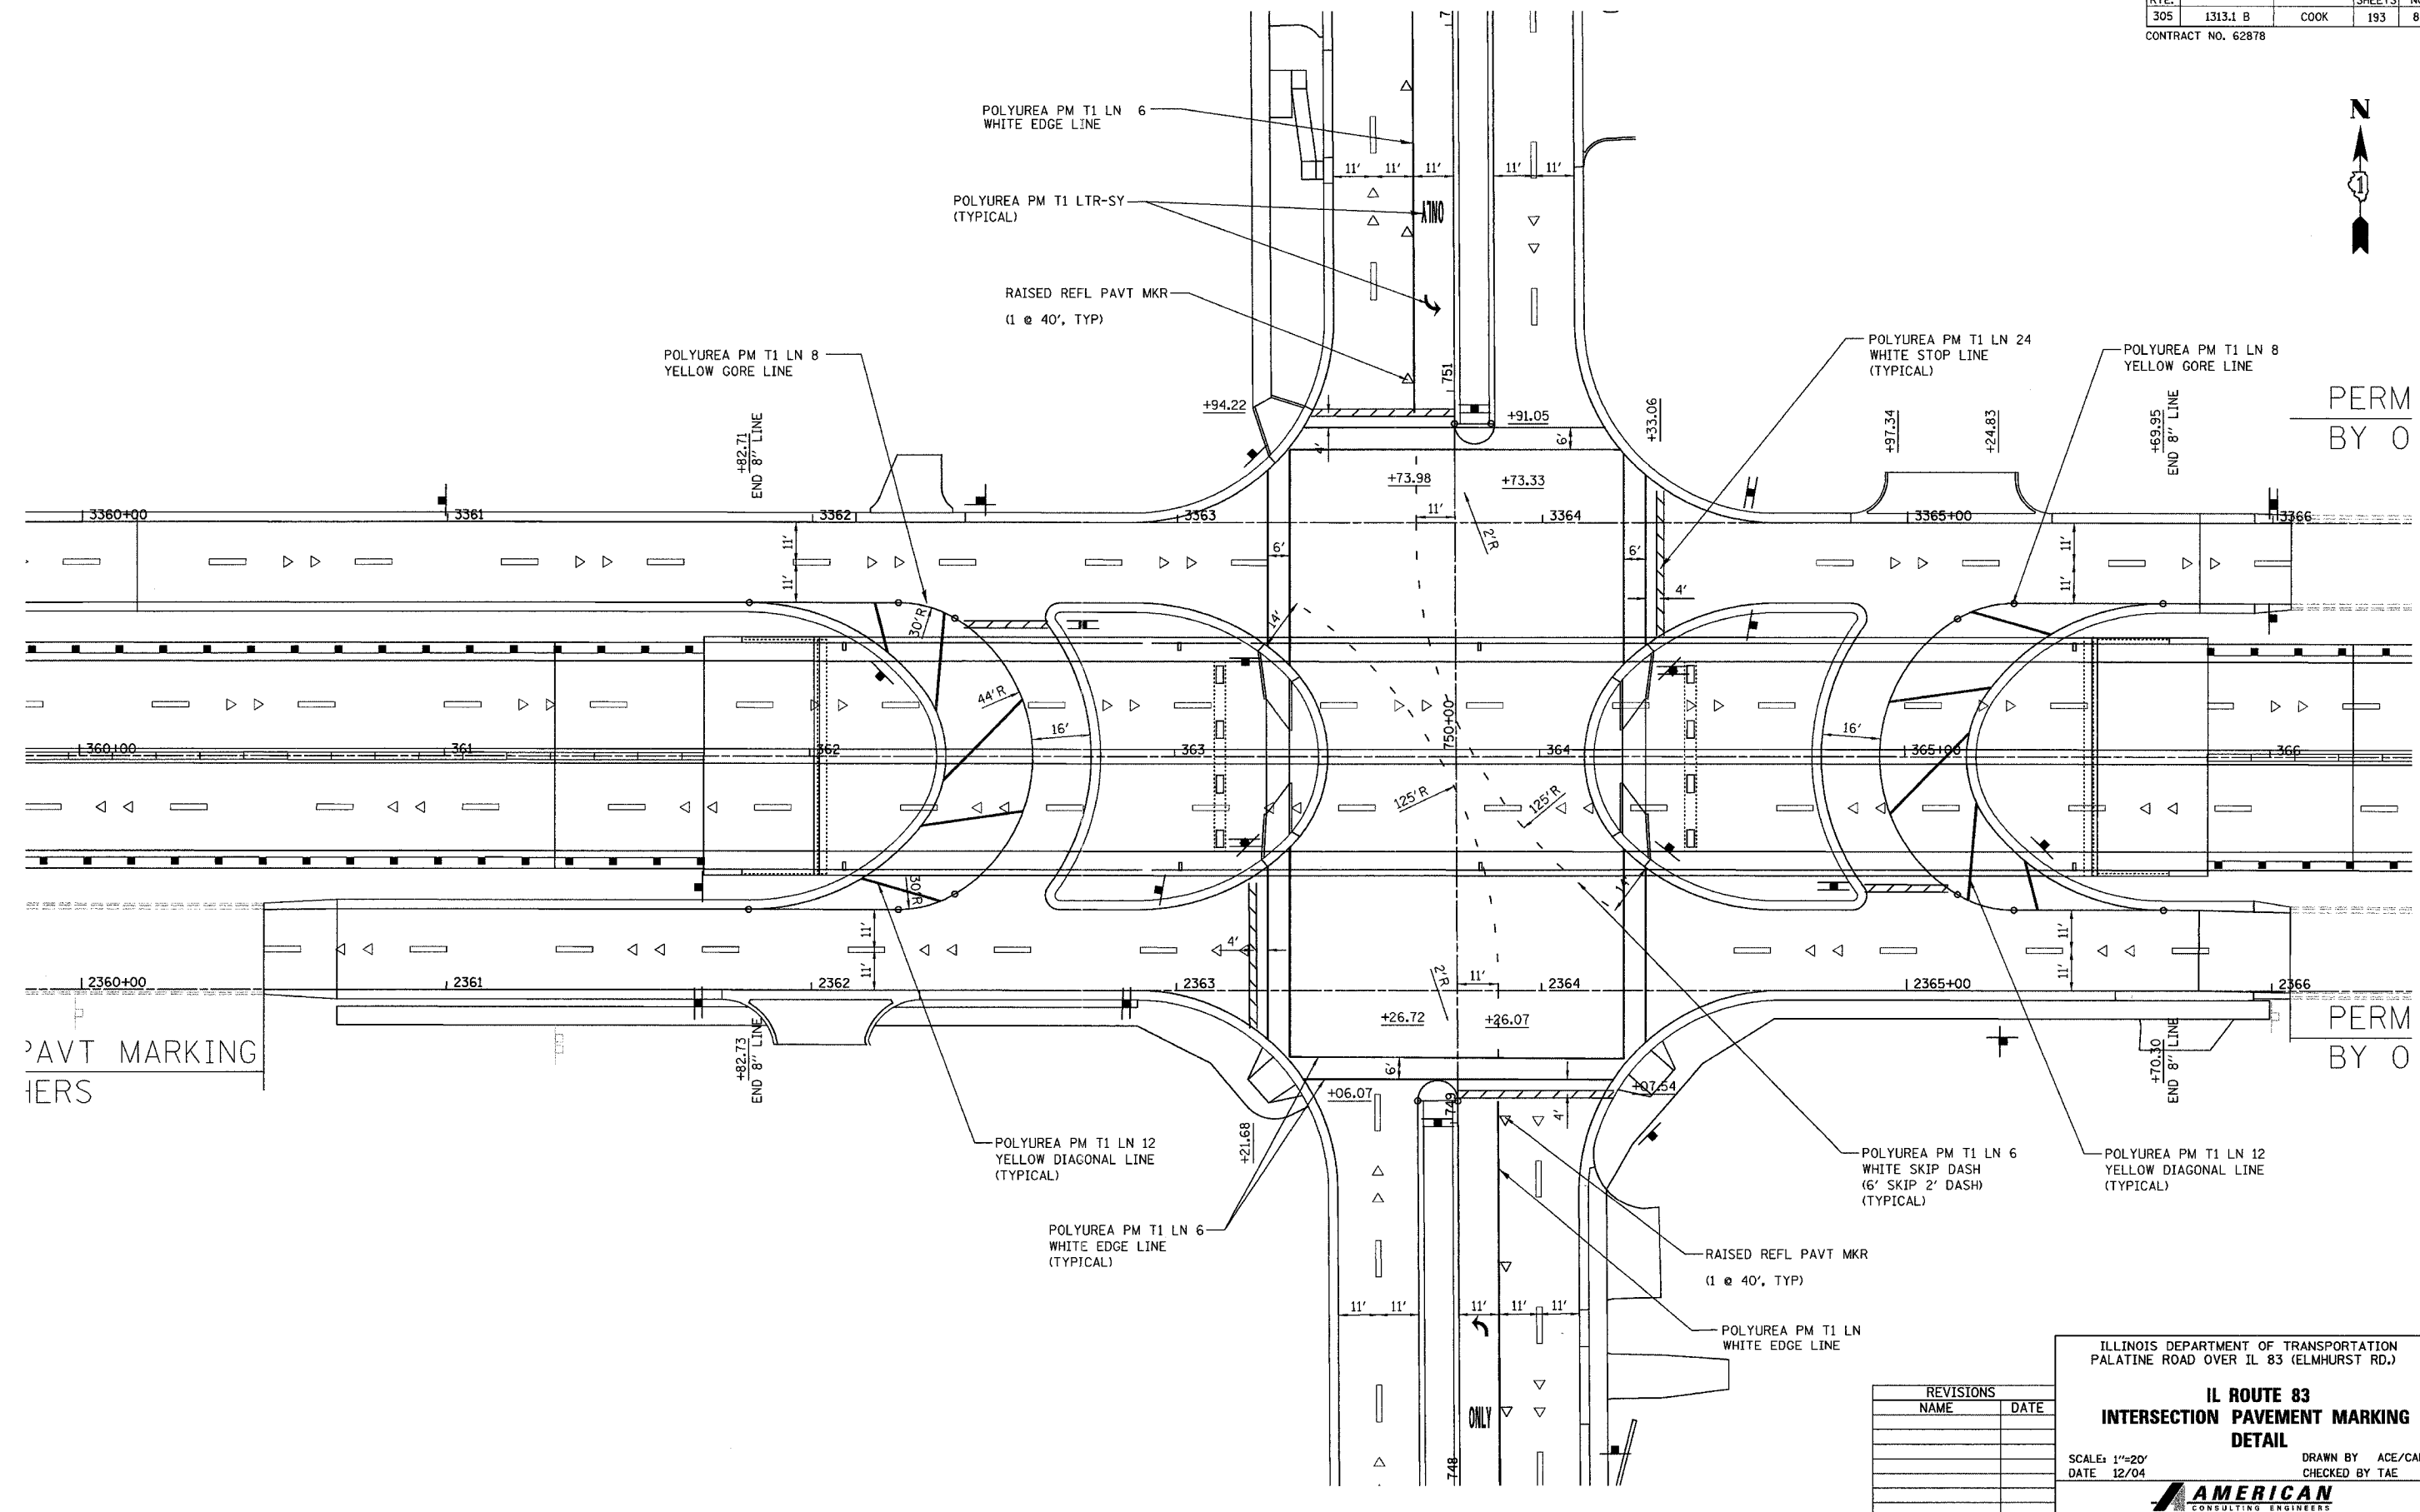

REVISIONS	
NAME	DATE

ILLINOIS DEPARTMENT OF TRANSPORTATION
PALATINE ROAD OVER IL 83 (ELMHURST RD.)

**IL ROUTE 83
INTERSECTION PAVEMENT MARKING
DETAIL**

SCALE: 1"=20'
DATE 12/04
DRAWN BY ACE/CAD
CHECKED BY TAE



...\\FS01\palatine\amc\m\01\1204\120404_08:13:56.dwg