


F.A.P. RTE.	SECTION	COUNTY	TOTAL SHEETS	SHEET NO.
305	1313.1 B	COOK	193	96

CONTRACT NO. 62878

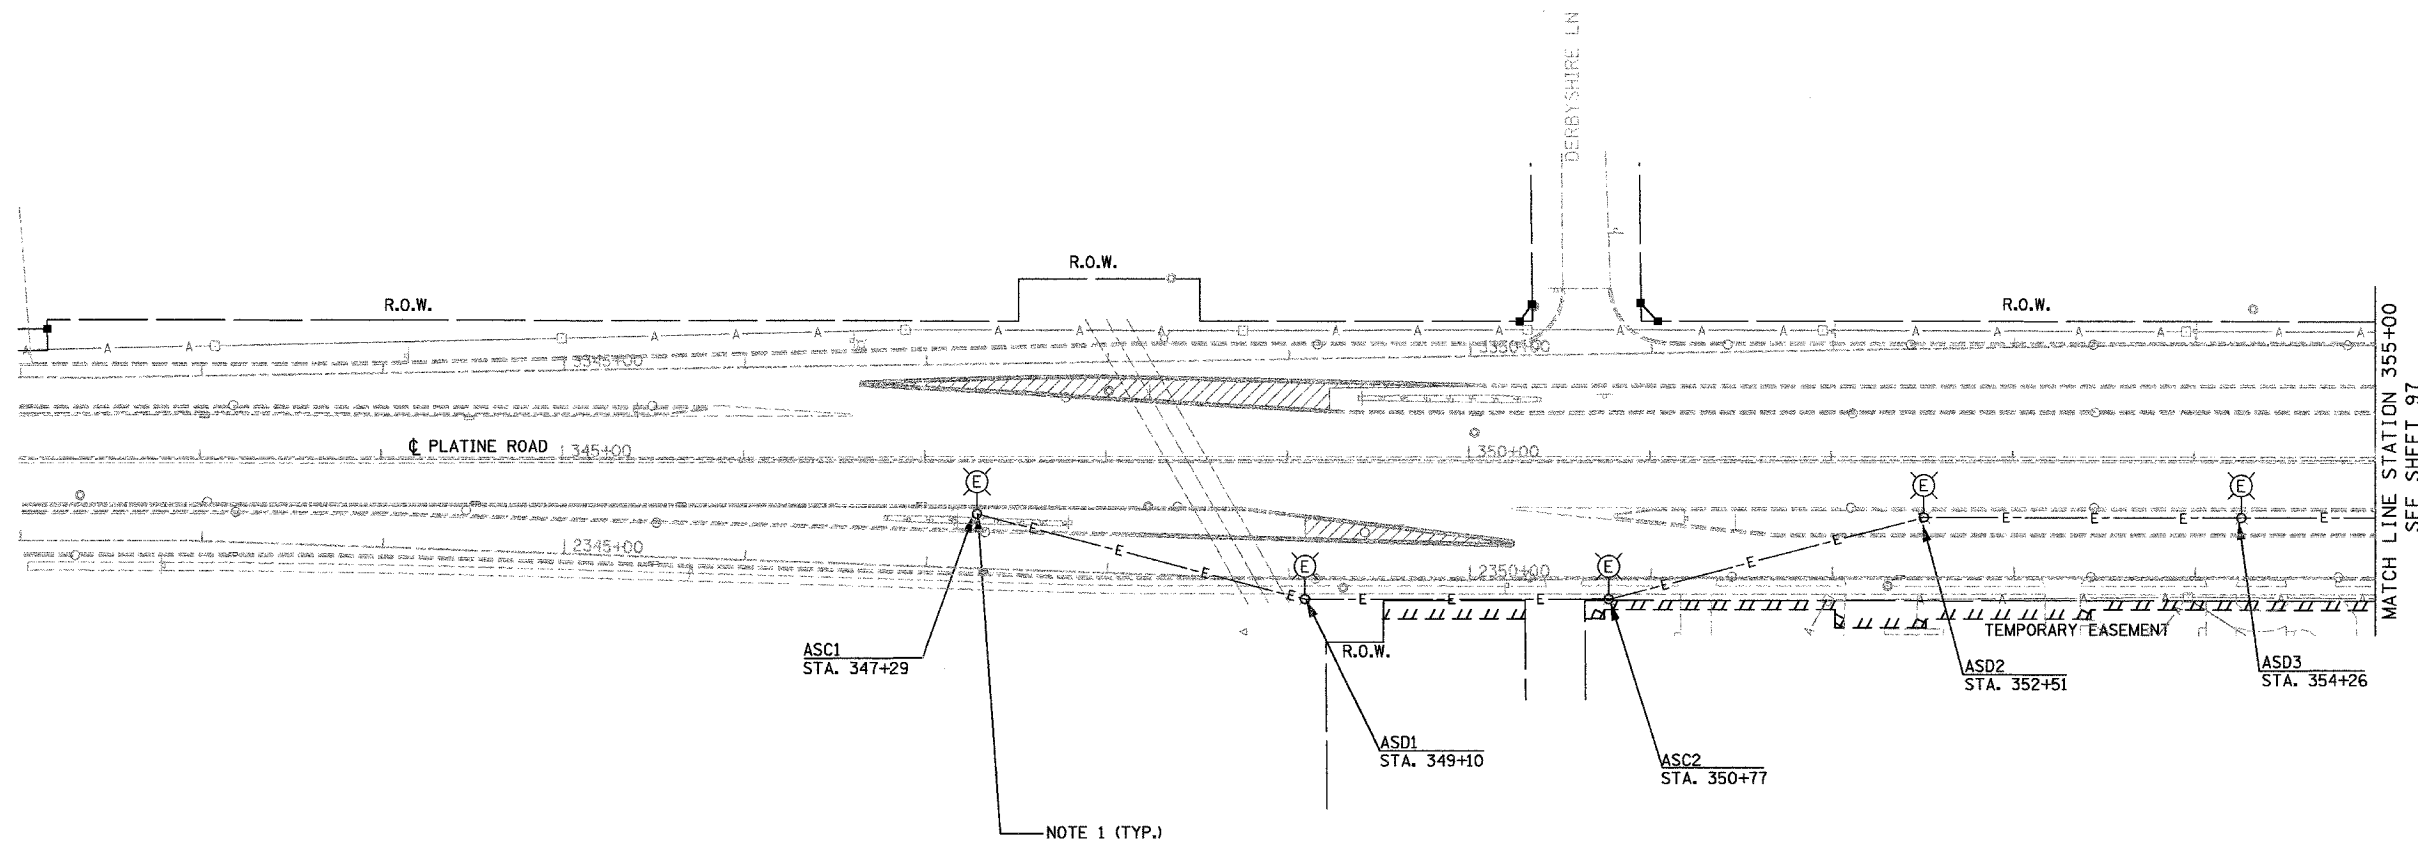

NOTES:

1. THE LIGHT POLE CIRCUIT NUMBERS SHOWN ON THIS PLAN ARE THE EXISTING NUMBERS AS VERIFIED IN THE FIELD.

GO GANDHI AND ASSOCIATES, INC.
ENGINEERS AND PLANNERS
6035 N. NORTHWEST HIGHWAY
SUITE 306
CHICAGO, ILLINOIS 60631 TEL. (773) 774-5990

I:\proj\62878\plan\62878_1313.1_b\palatine_light_removal.dgn
21 DEC 2004
10:20:16

REVISIONS	
NAME	DATE

ILLINOIS DEPARTMENT OF TRANSPORTATION
PALATINE ROAD OVER IL 83 (ELMHURST RD.)
**PALATINE ROAD
LIGHTING REMOVAL
SHEET 1 OF 3
STA. 342+00 TO STA. 355+00**

SCALE: 1" = 50'
DATE: 12/21/2004

DRAWN BY: MAE/KCP
CHECKED BY: PKG/BC

AMERICAN
CONSULTING ENGINEERS