


62878

PA NO.	SECTION	COUNTY	SHEET NO.	SHEET NO.
305	1313.1 B	COOK	193	129B
STA. 14+00		TO STA 28+00 ELMHURST RD. (IL. RTE. 83)		
FED. ROAD DIST. NO.	STATE	FED. AID PROJECT		

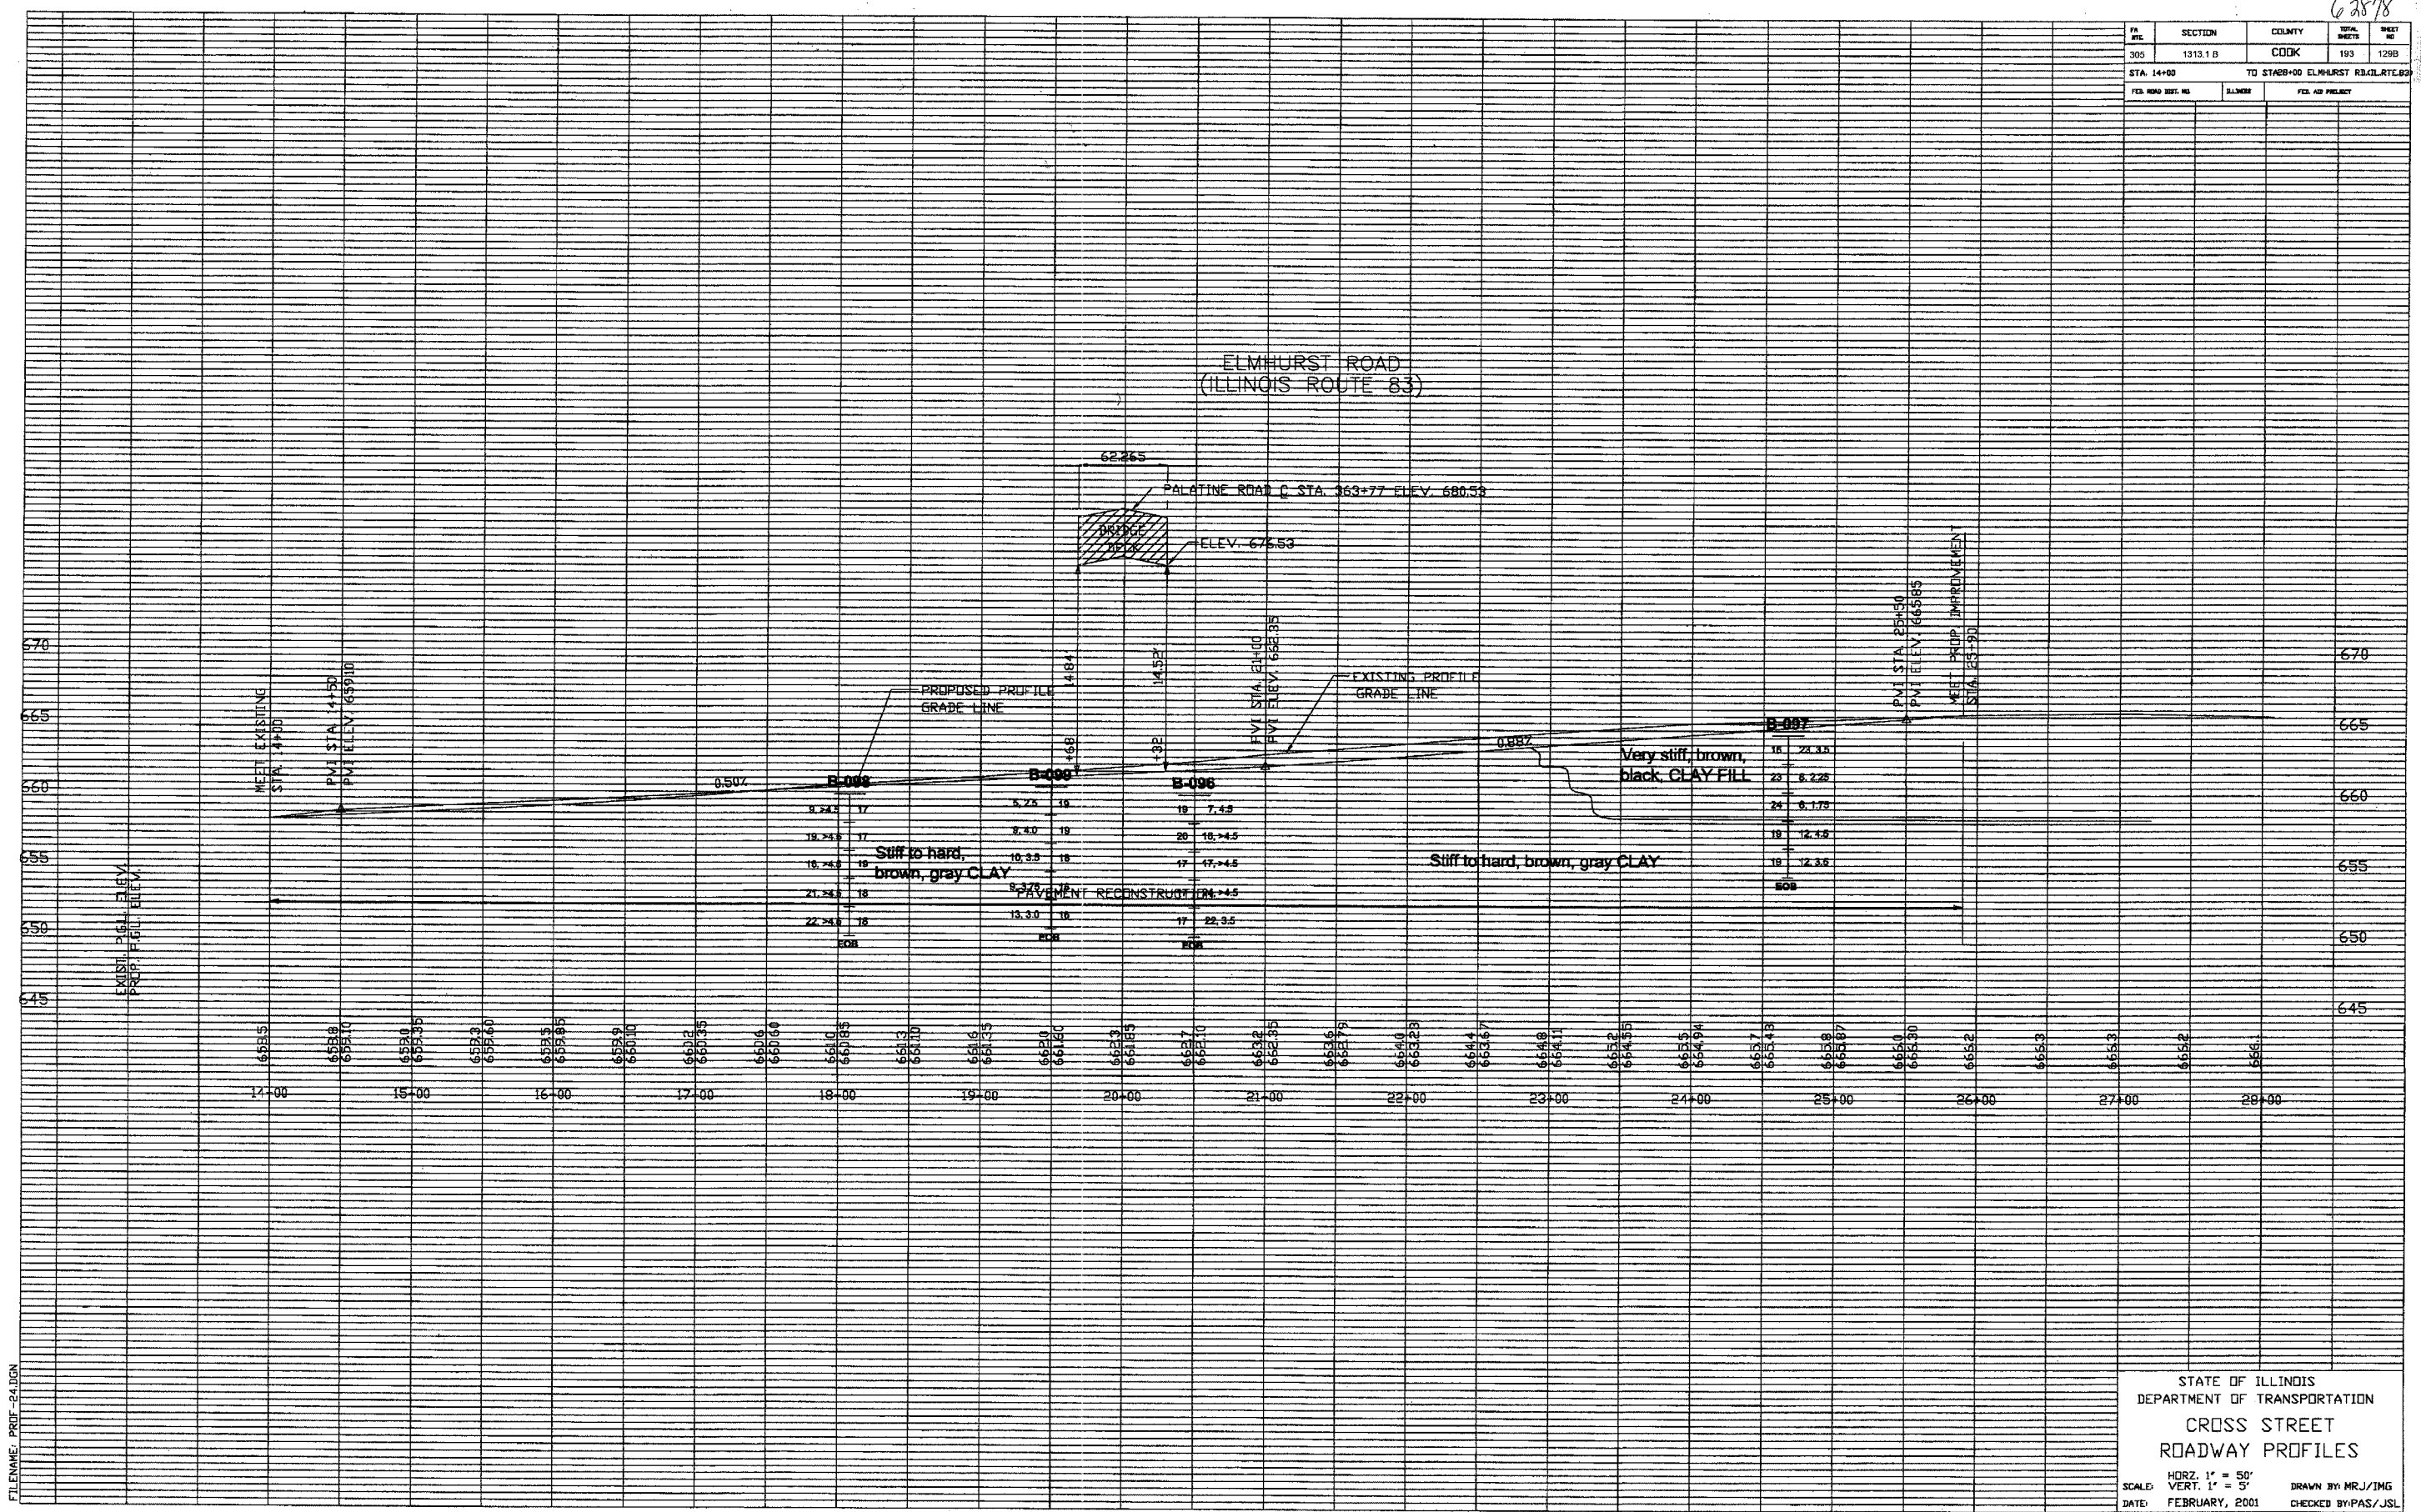

FILENAME: PROF-24.DGN

STATE OF ILLINOIS  
DEPARTMENT OF TRANSPORTATION  
CROSS STREET  
ROADWAY PROFILES

HORIZ. 1" = 50'  
VERT. 1" = 5'

DATE: FEBRUARY, 2001  
DRAWN BY: MRJ/JMG  
CHECKED BY: PAS/JSL

NOTE: SEE SHEETS 68-69 FOR SOIL BORING LOCATIONS