


F.A.P. RTE.	SECTION	COUNTY	TOTAL SHEETS	SHEET NO.
305	1313.1 B	COOK	193	176
STA.		TO STA.		
CONTRACT NO. 62878				

DATE	BY
DATE	BY
DATE	BY

DATE	BY
DATE	BY
DATE	BY

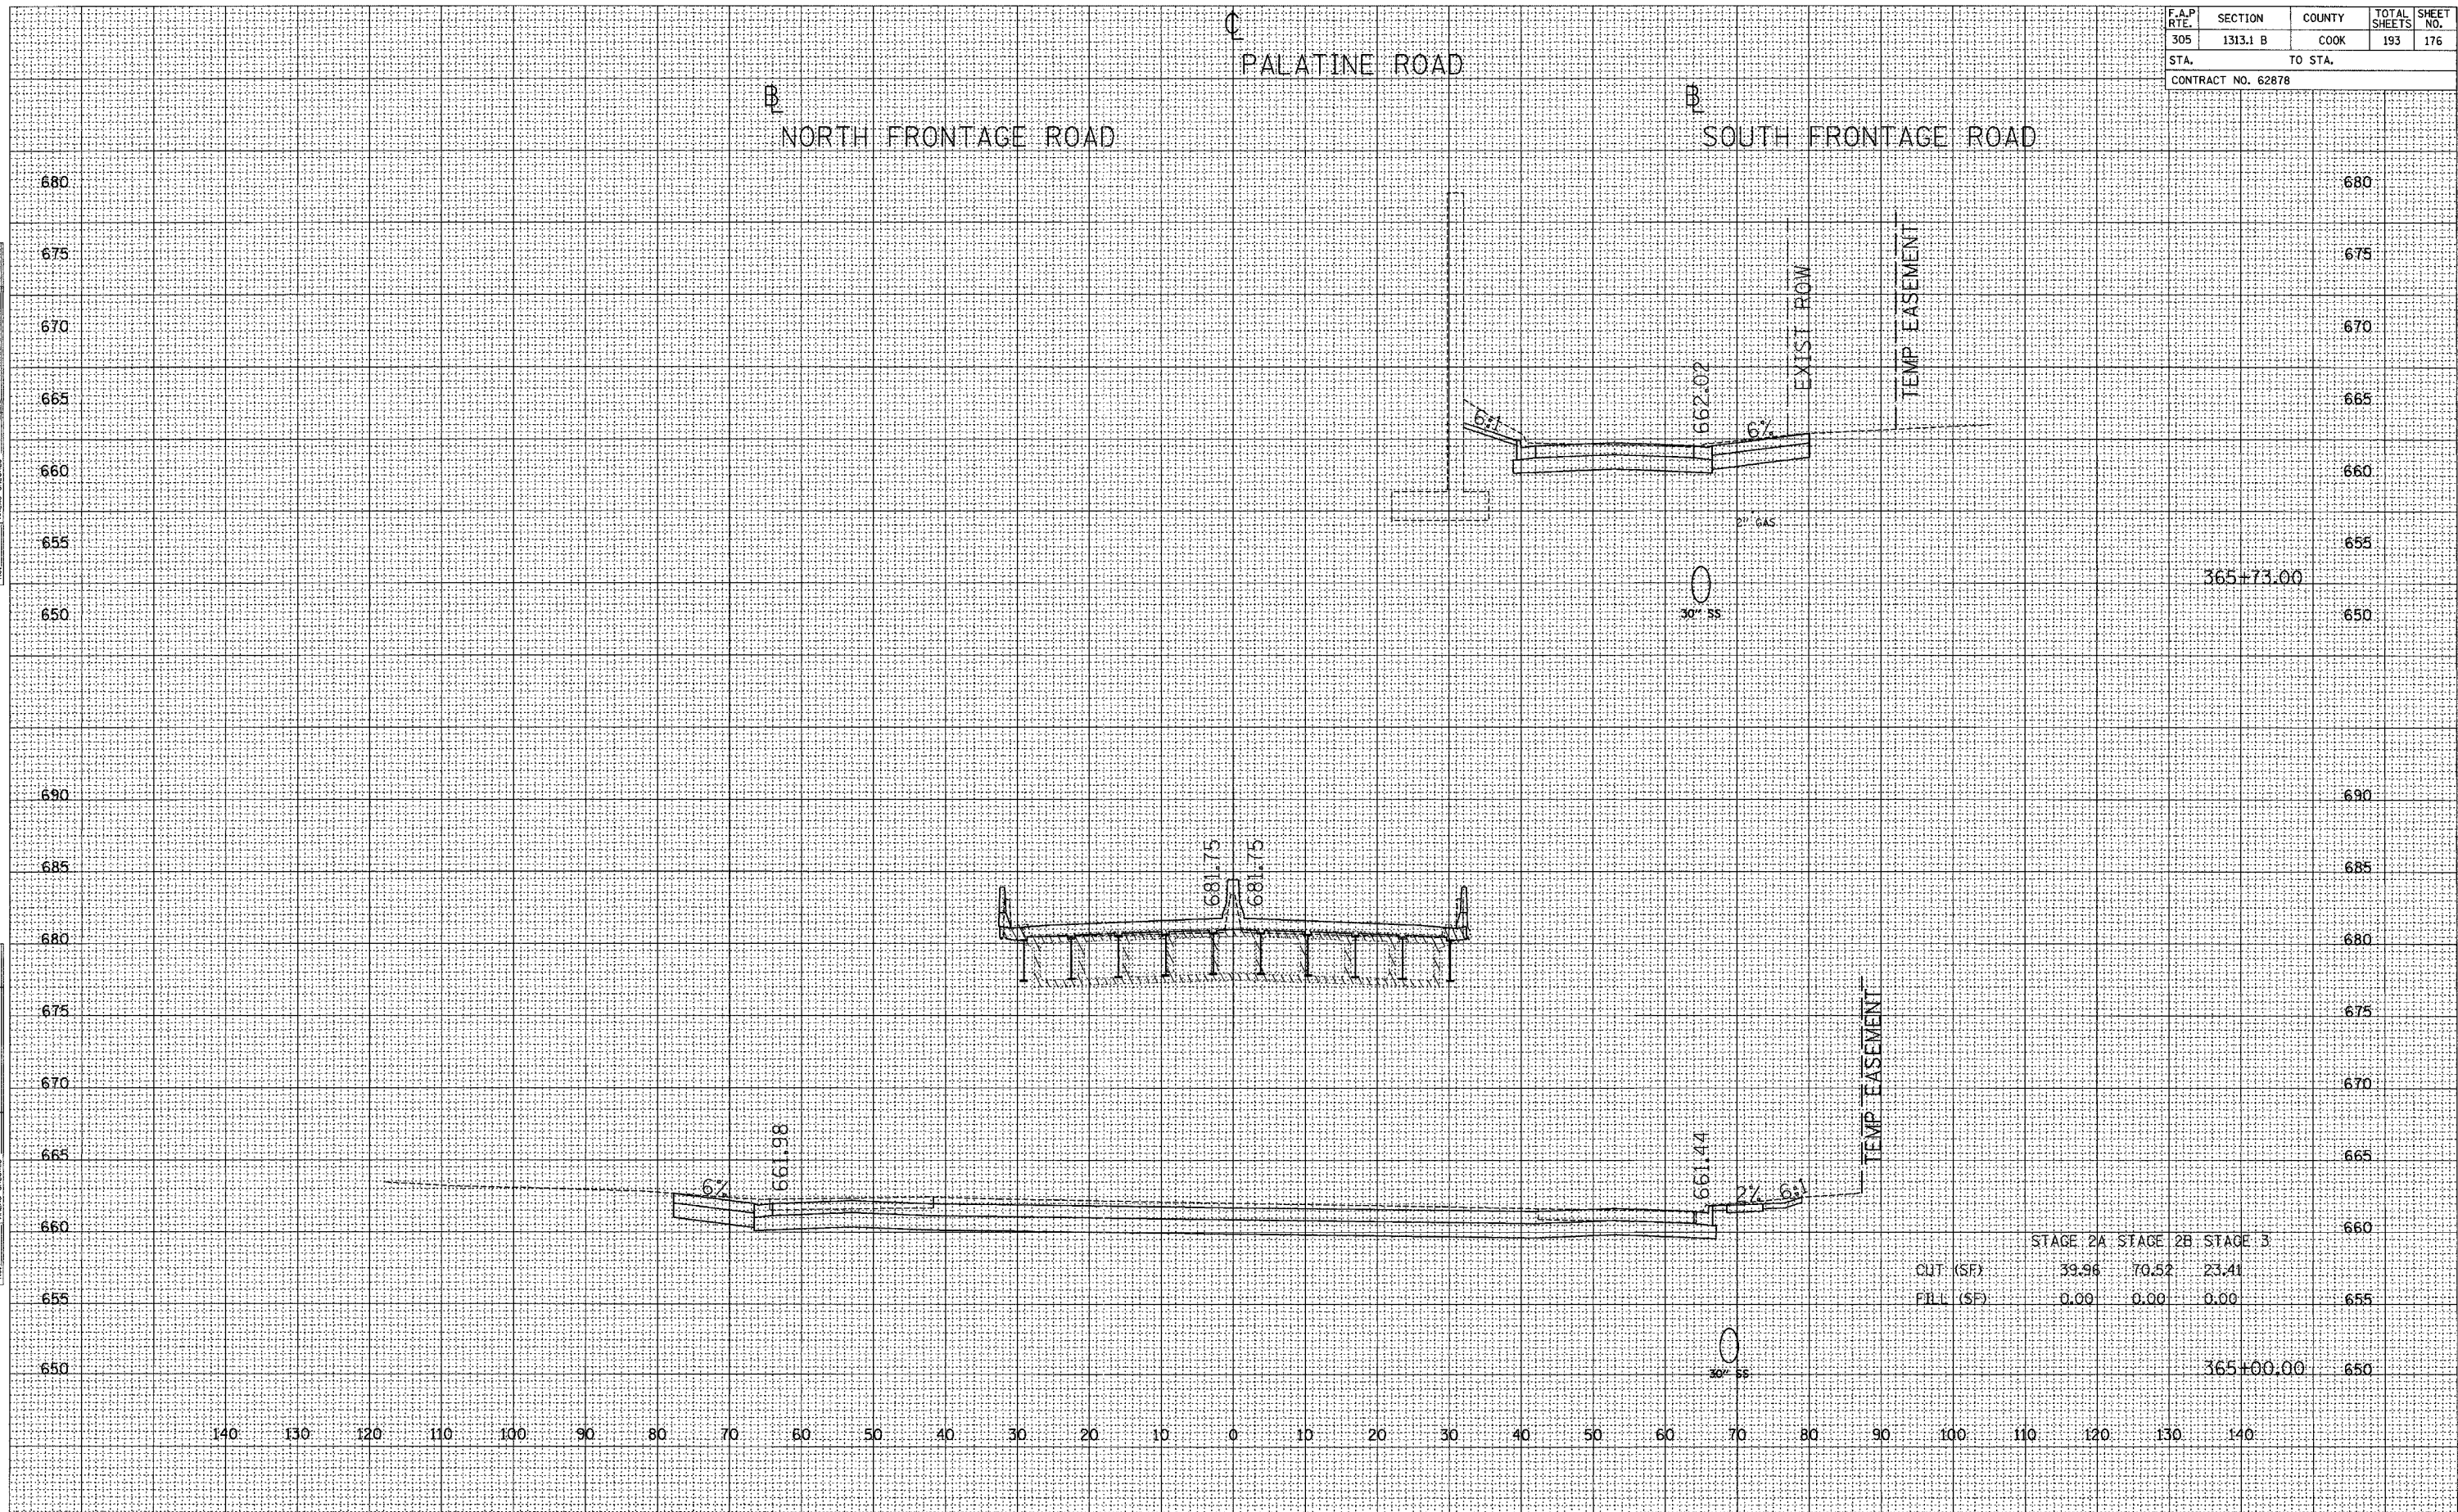

	STAGE 2A	STAGE 2B	STAGE 3
CUT (SF)	39.96	70.52	23.41
FILL (SF)	0.00	0.00	0.00

17/27/2014 08:05 AM