


| F.A.P. RTE. | SECTION | COUNTY | TOTAL SHEETS | SHEET NO. |
|--------------------|----------|---------|--------------|-----------|
| 305 | 1313.1 B | COOK | 193 | 191 |
| STA. | | TO STA. | | |
| CONTRACT NO. 62878 | | | | |

IL ROUTE 83

| | |
|----|------|
| BY | DATE |
| | |
| | |
| | |
| | |
| | |

| | |
|----|------|
| BY | DATE |
| | |
| | |
| | |
| | |
| | |

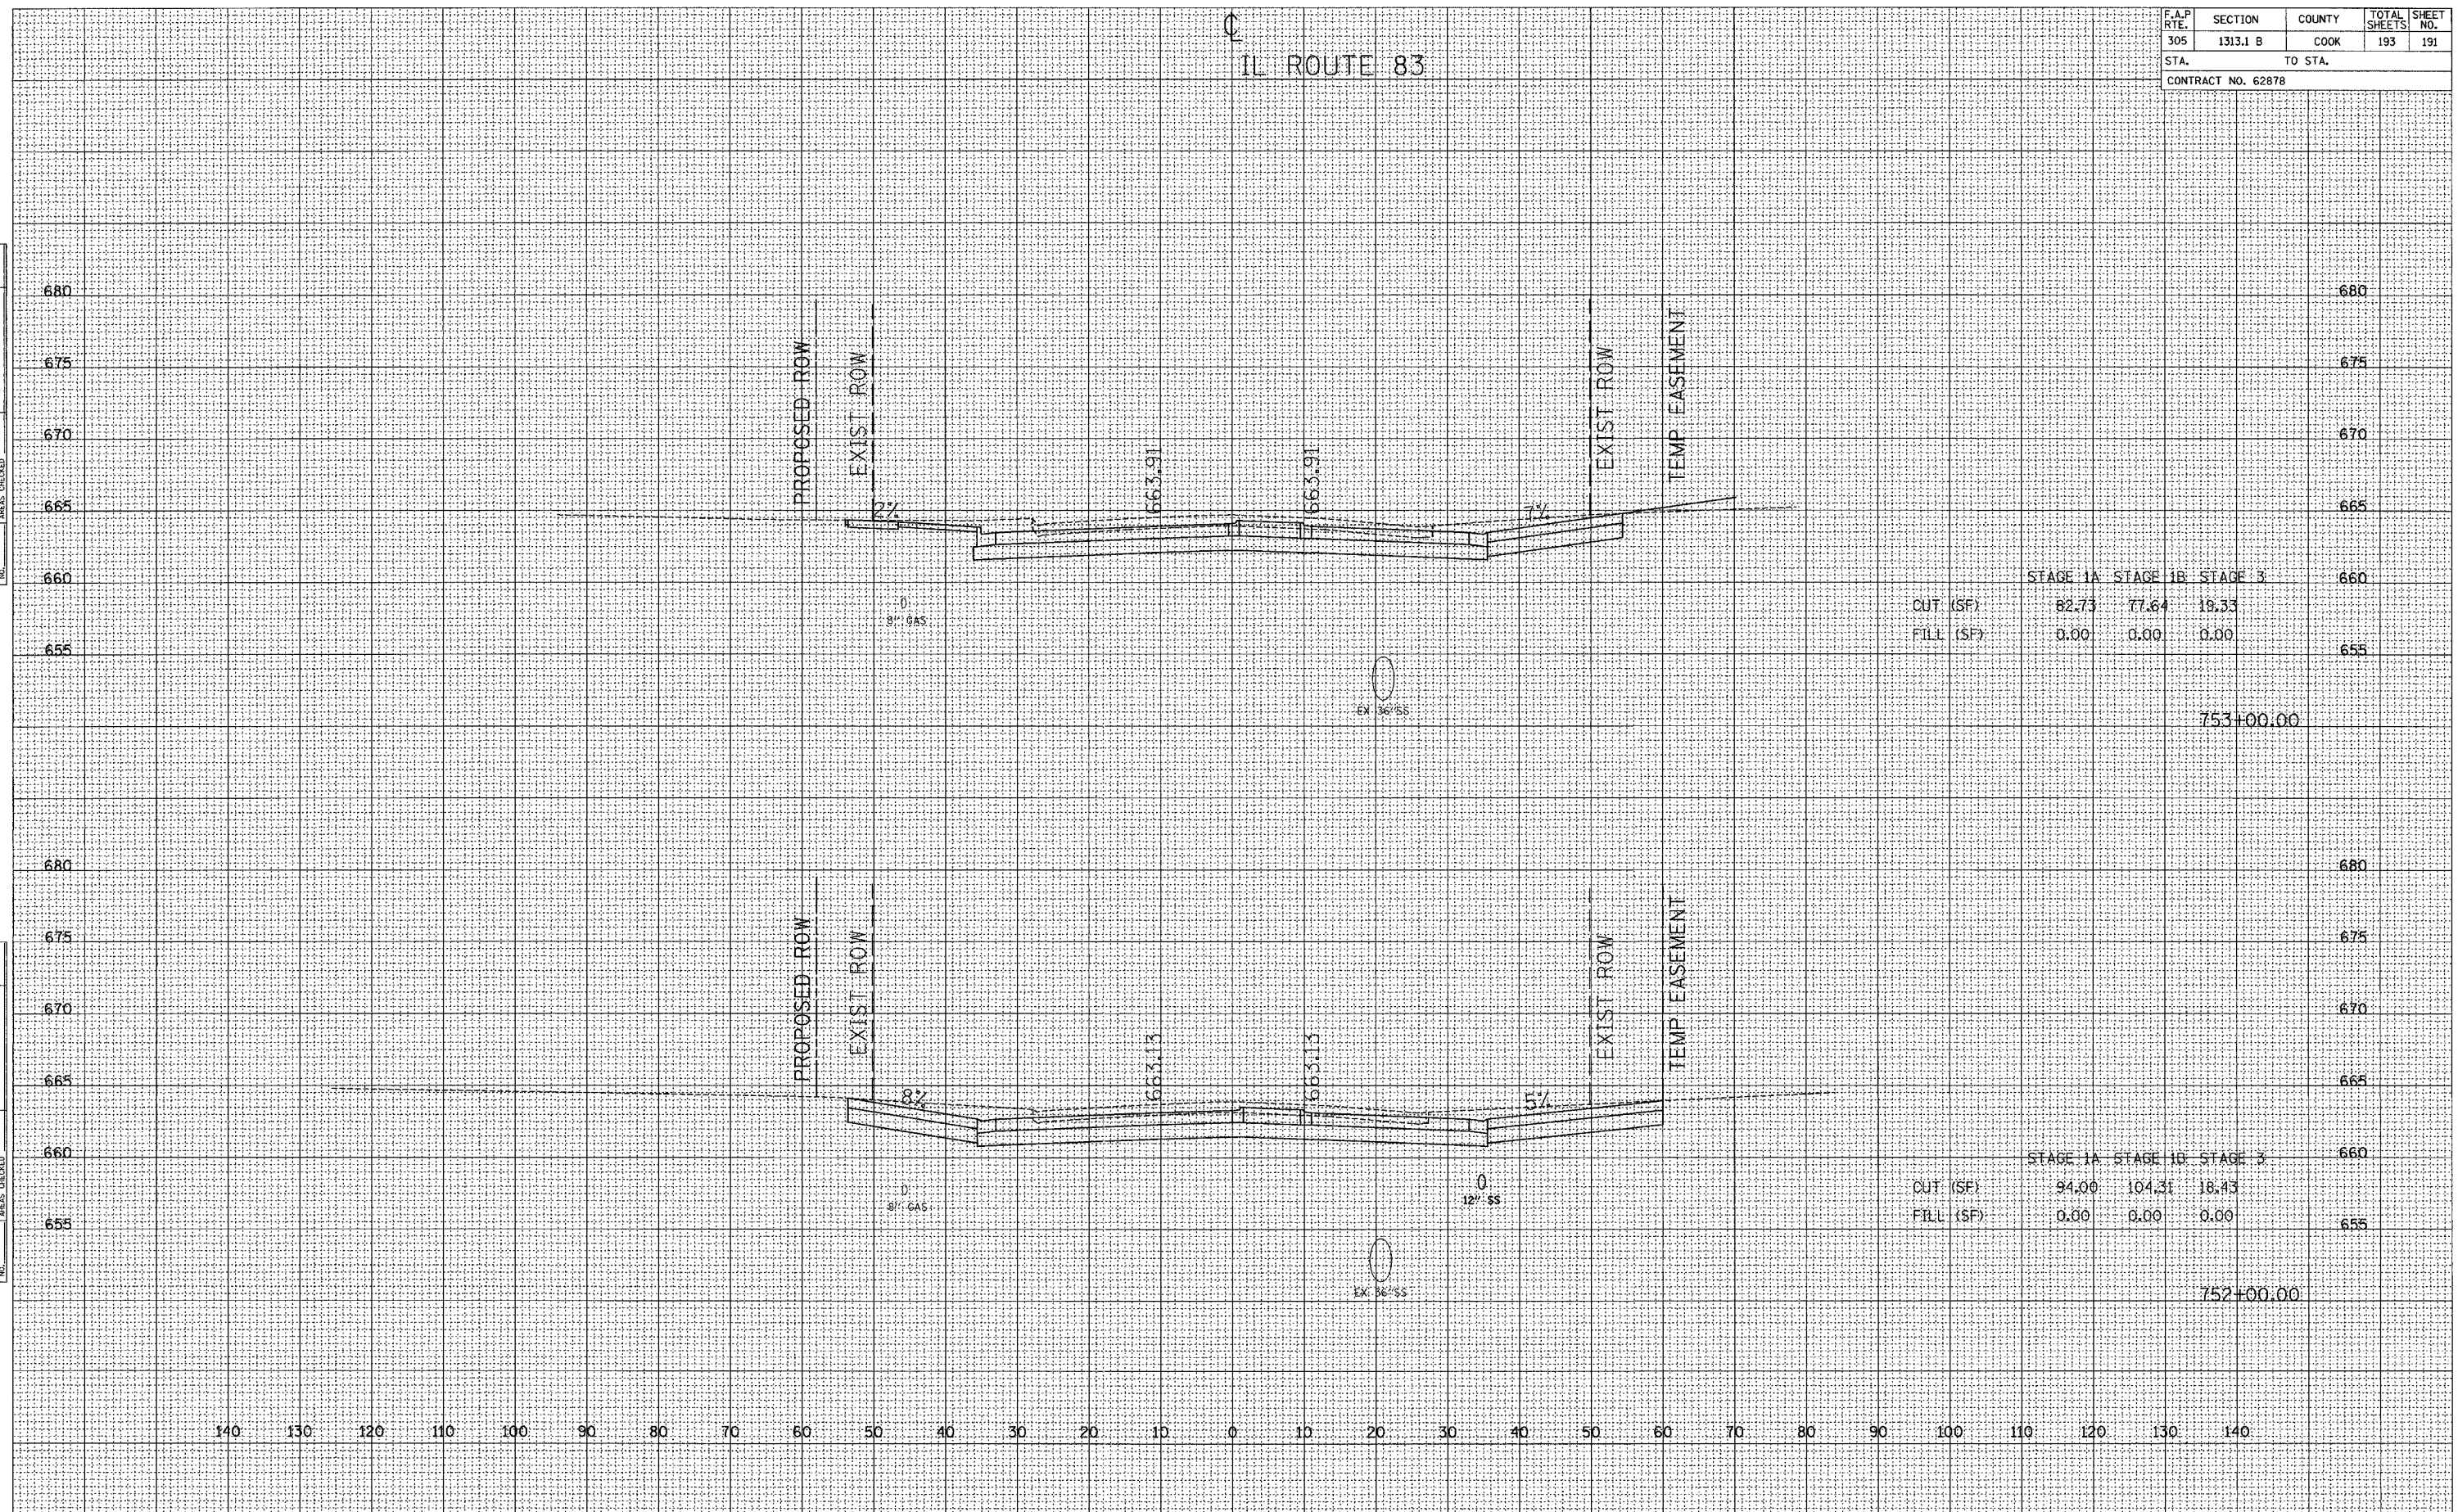

| | STAGE 1A | STAGE 1B | STAGE 3 |
|-----------|----------|----------|---------|
| OUT (SF) | 82.73 | 77.64 | 19.33 |
| FILL (SF) | 0.00 | 0.00 | 0.00 |

| | STAGE 1A | STAGE 1B | STAGE 3 |
|-----------|----------|----------|---------|
| OUT (SF) | 94.00 | 104.31 | 18.43 |
| FILL (SF) | 0.00 | 0.00 | 0.00 |

1879 04/24/2004 11:05 AM