




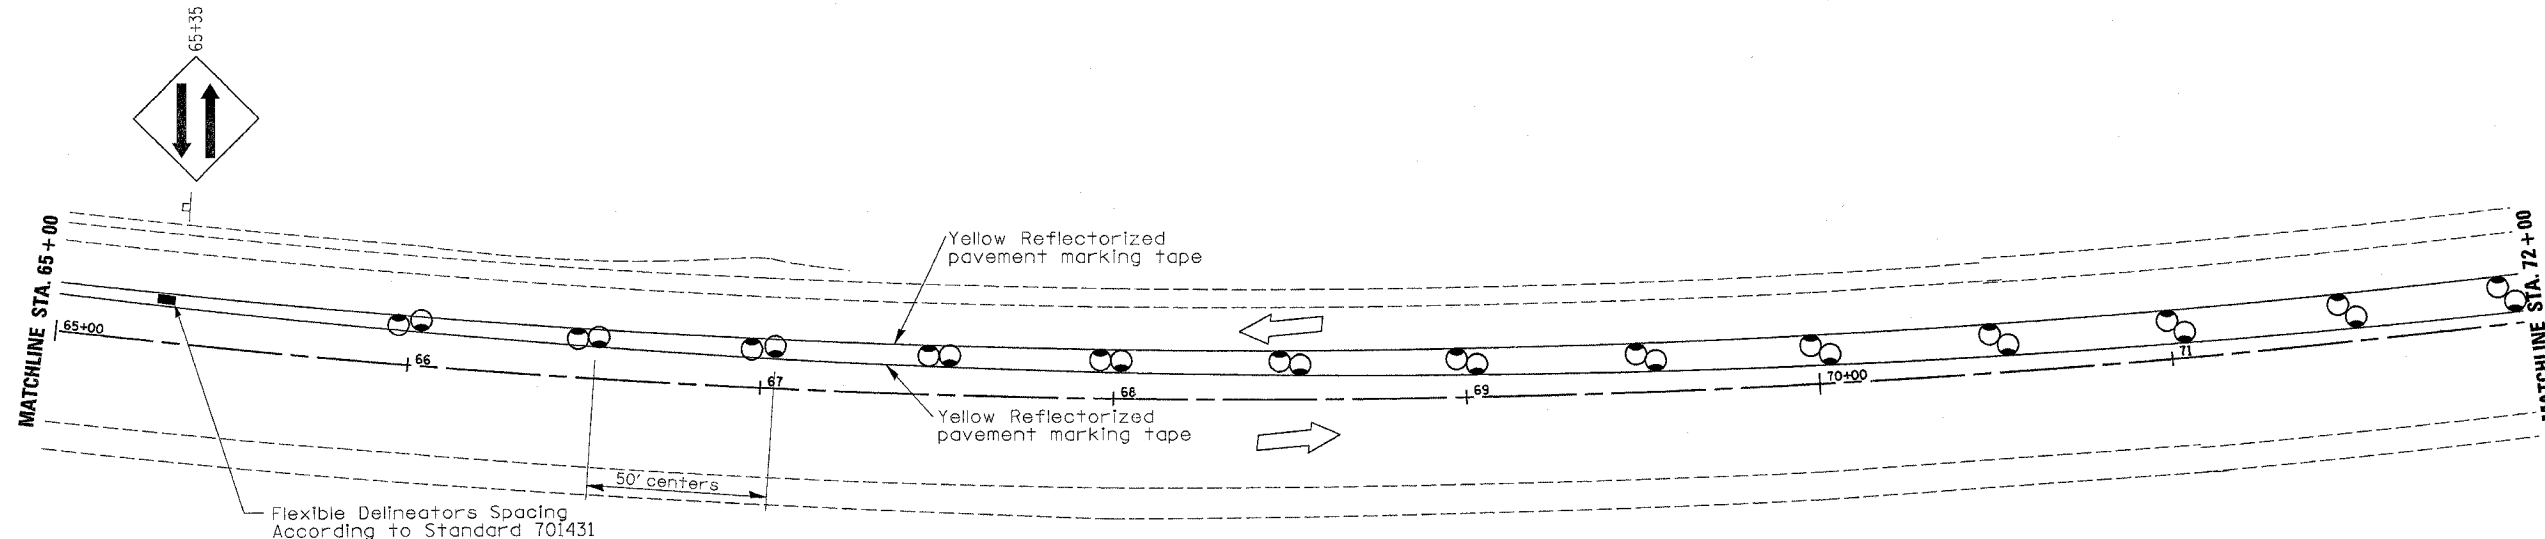


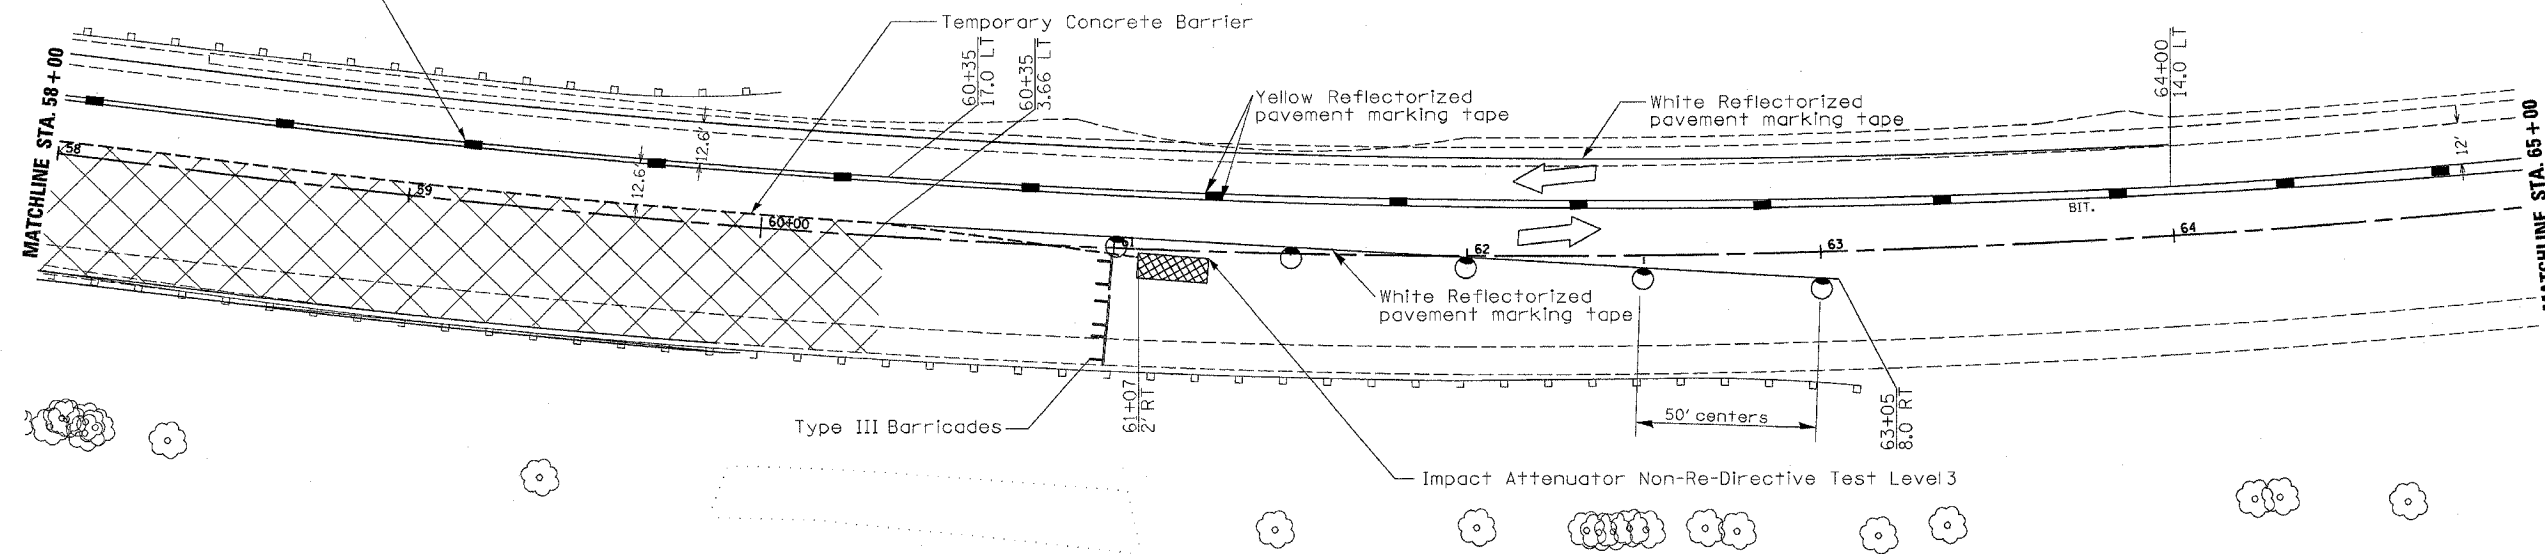


F.A. RTE.	SECTION	COUNTY	TOTAL SHEETS	SHEET NO.
5	19B-2-D	STEPHENSON	57	8
STA. 58+00.00 TO STA. 72+00.00				
FED. ROAD DIST. NO. 7		ILLINOIS FED. AID PROJECT		

Flexible Delineators Spacing According to Standard 701431



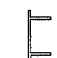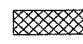-  Direction Indicator Barricade with Steady Burn Monodirectional Light
-  Drum with Steady Burn Monodirectional Light
-  Type III Barricade with Flashing Monodirectional Lights
-  Impact Attenuator Non-Re-Directive Test Level 3
-  Flexible Delineator
-  Arrow Board
-  Work Zone

REVISIONS	
NAME	DATE

ILLINOIS DEPARTMENT OF TRANSPORTATION
**TRAFFIC MAINTENANCE
 STAGE I**

SCALE: VERT. NA
 HORIZ. 1"=25'
 DATE: DRAWN BY: CHECKED BY: