
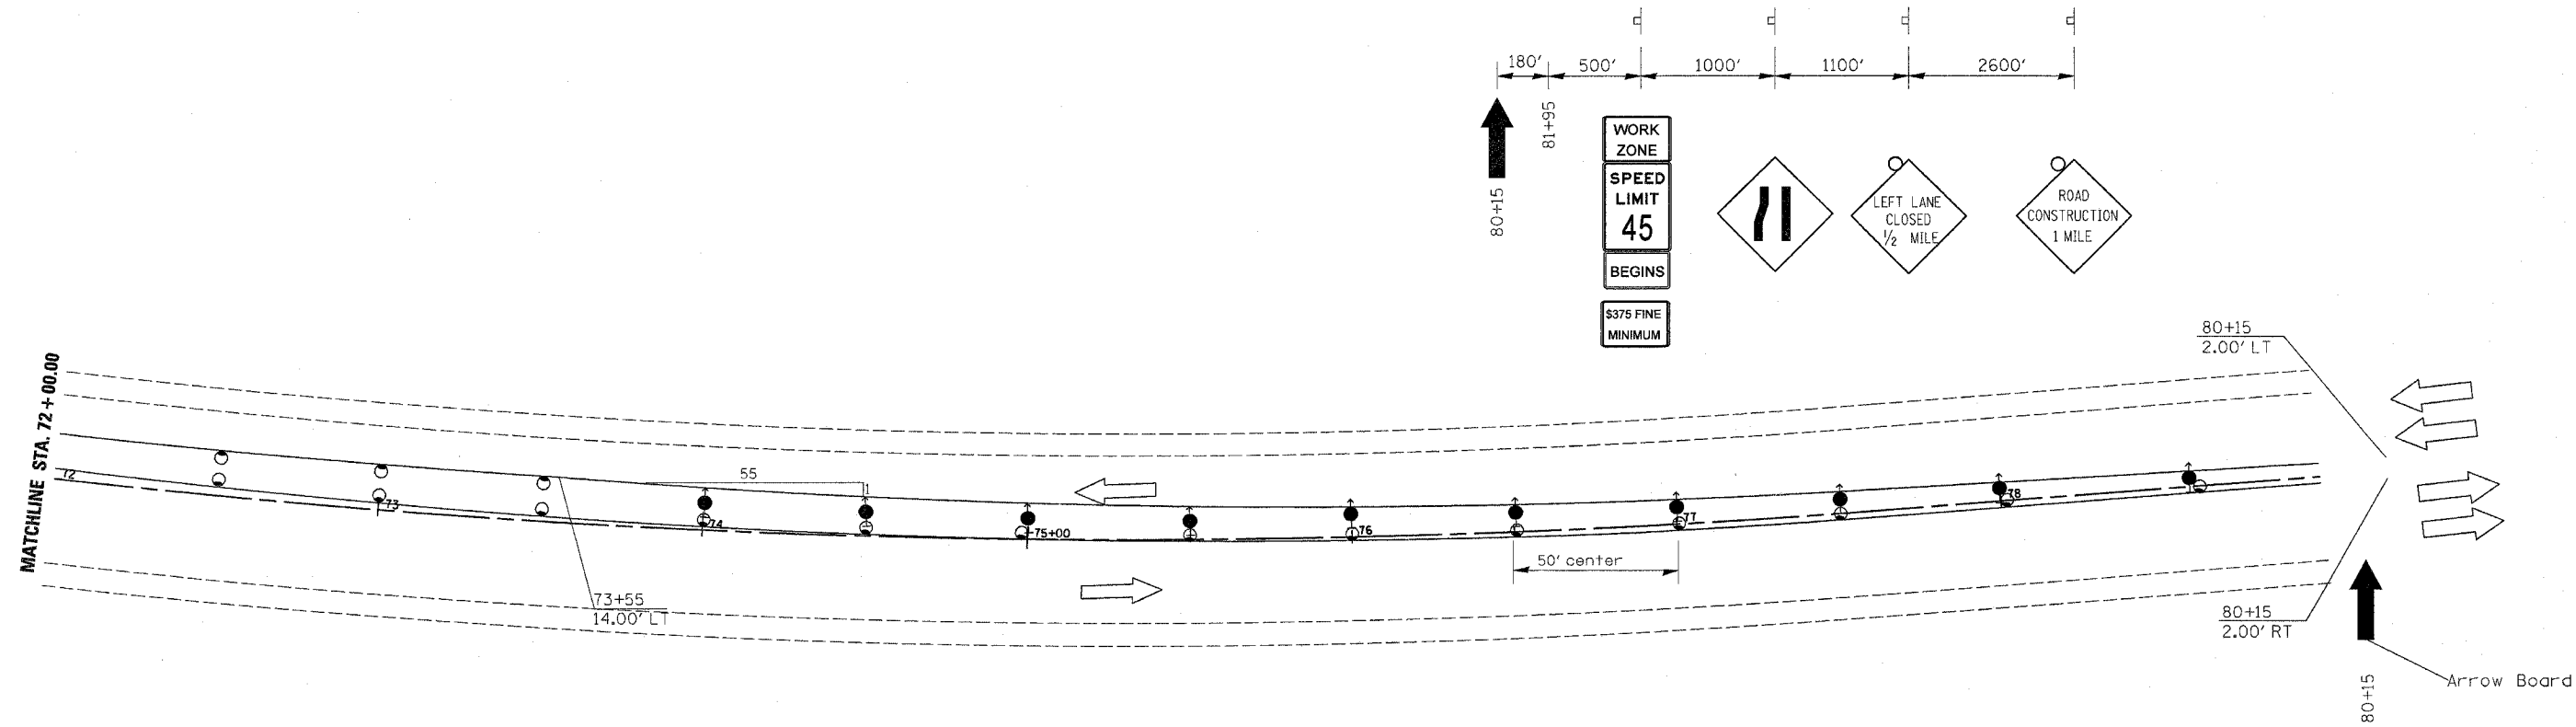


| F.A. RTE.             | SECTION | COUNTY                    | TOTAL SHEETS | SHEET NO. |
|-----------------------|---------|---------------------------|--------------|-----------|
| 5                     | 19B-2-D | STEPHENSON                | 57           | 9         |
| STA. 72+00.00         |         | TO STA. 79+00.00          |              |           |
| FED. ROAD DIST. NO. 7 |         | ILLINOIS FED. AID PROJECT |              |           |

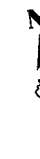

- Direction Indicator Barricade with Steady Burn Monodirectional Light
- Drum with Steady Burn Monodirectional Light
- Type III Barricade with Flashing Monodirectional Lights
- Impact Attenuator Non-Re-Directive Test Level 3
- Flexible Delineator
- Arrow Board
- Work Zone

| REVISIONS |      | ILLINOIS DEPARTMENT OF TRANSPORTATION |
|-----------|------|---------------------------------------|
| NAME      | DATE |                                       |
|           |      | TRAFFIC MAINTENANCE<br>STAGE I        |
|           |      |                                       |
|           |      |                                       |
SCALE: VERT. NA  
HORIZ. 1"=25'

DATE \_\_\_\_\_ DRAWN BY \_\_\_\_\_  
CHECKED BY \_\_\_\_\_