



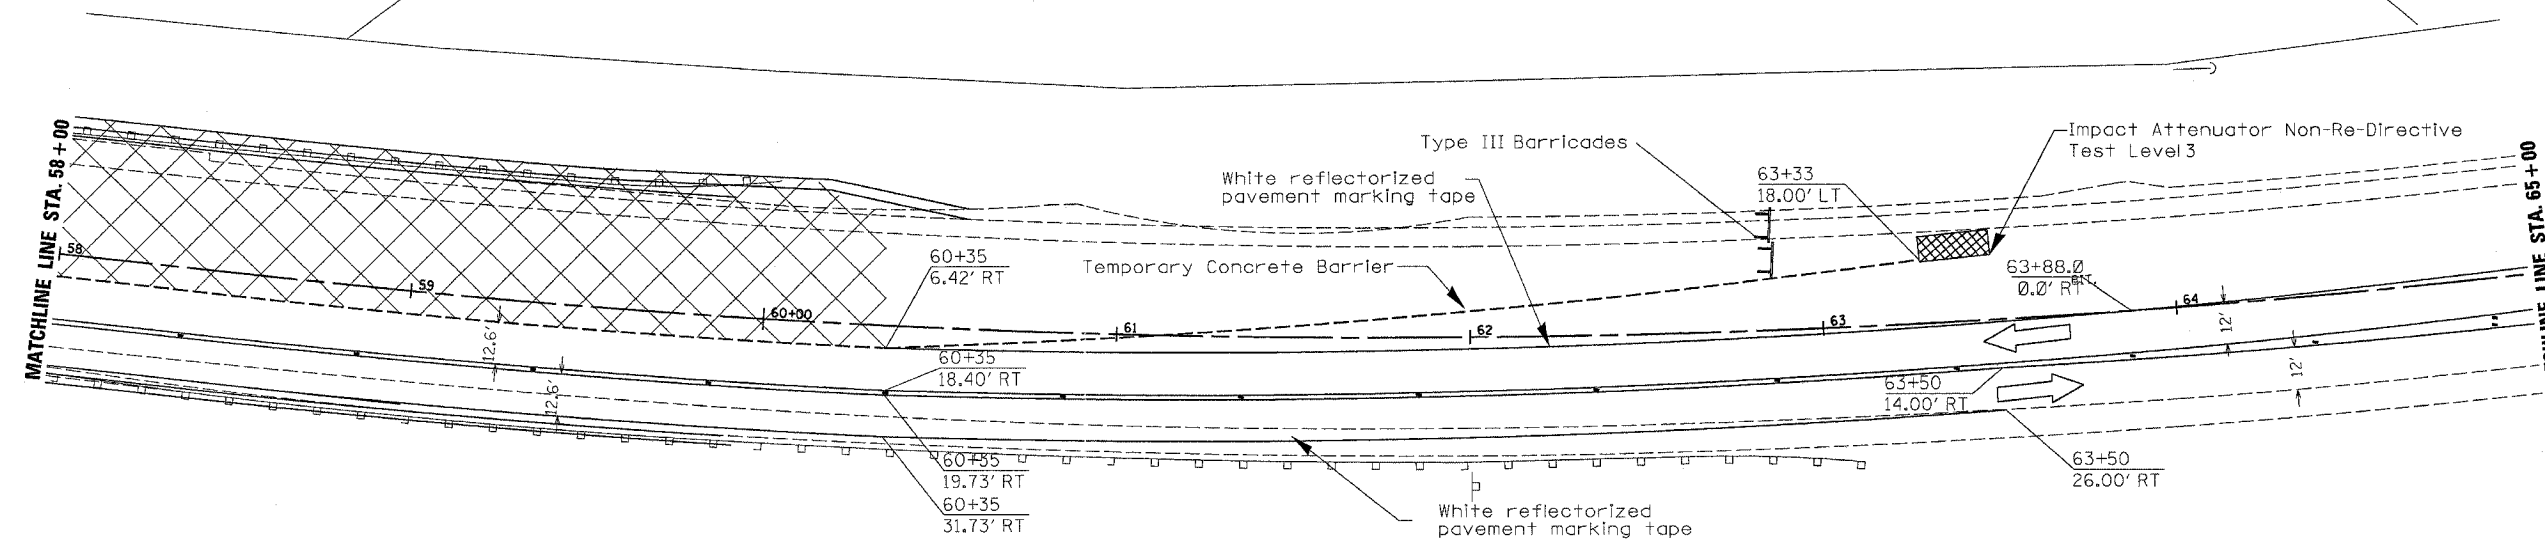

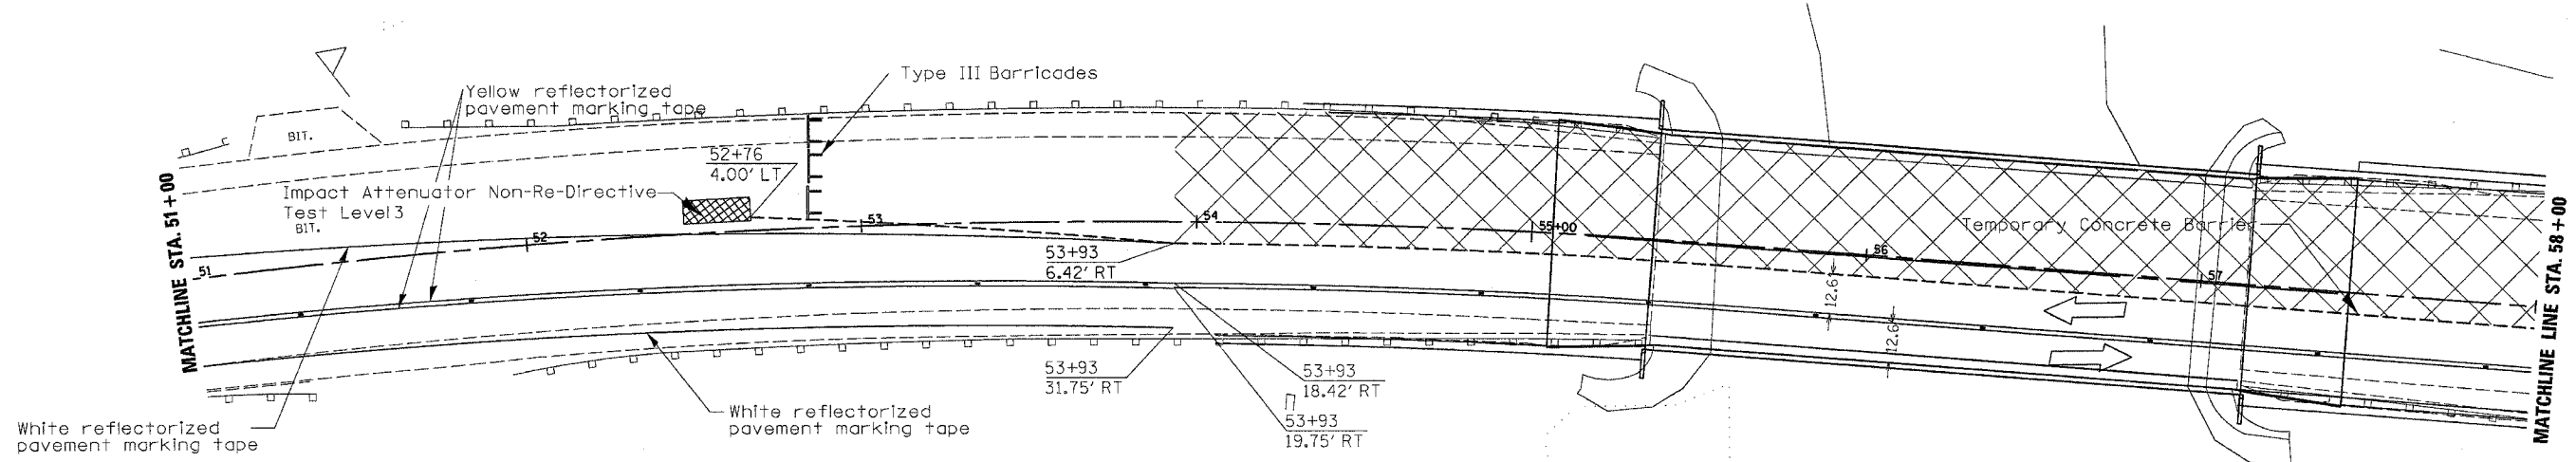




F.A. RTE.	SECTION	COUNTY	TOTAL SHEETS	SHEET NO.
5	19B-2-D	STEPHENSON	57	11
STA. 51+00.00 TO STA. 65+00.00				
FED. ROAD DIST. NO. 7		ILLINOIS	FED. AID PROJECT	



-  Direction Indicator Barricade with Steady Burn Monodirectional Light
-  Drum with Steady Burn Monodirectional Light
-  Type III Barricade with Flashing Monodirectional Lights
-  Impact Attenuator Non-Re-Directive Test Level 3
-  Flexible Delineator
-  Arrow Board
-  Work Zone

REVISIONS	
NAME	DATE

ILLINOIS DEPARTMENT OF TRANSPORTATION
**TRAFFIC MAINTENANCE
 STAGE II**
 SCALE: VERT. NA
 HORIZ. 1"=25'
 DATE _____ DRAWN BY _____
 CHECKED BY _____