



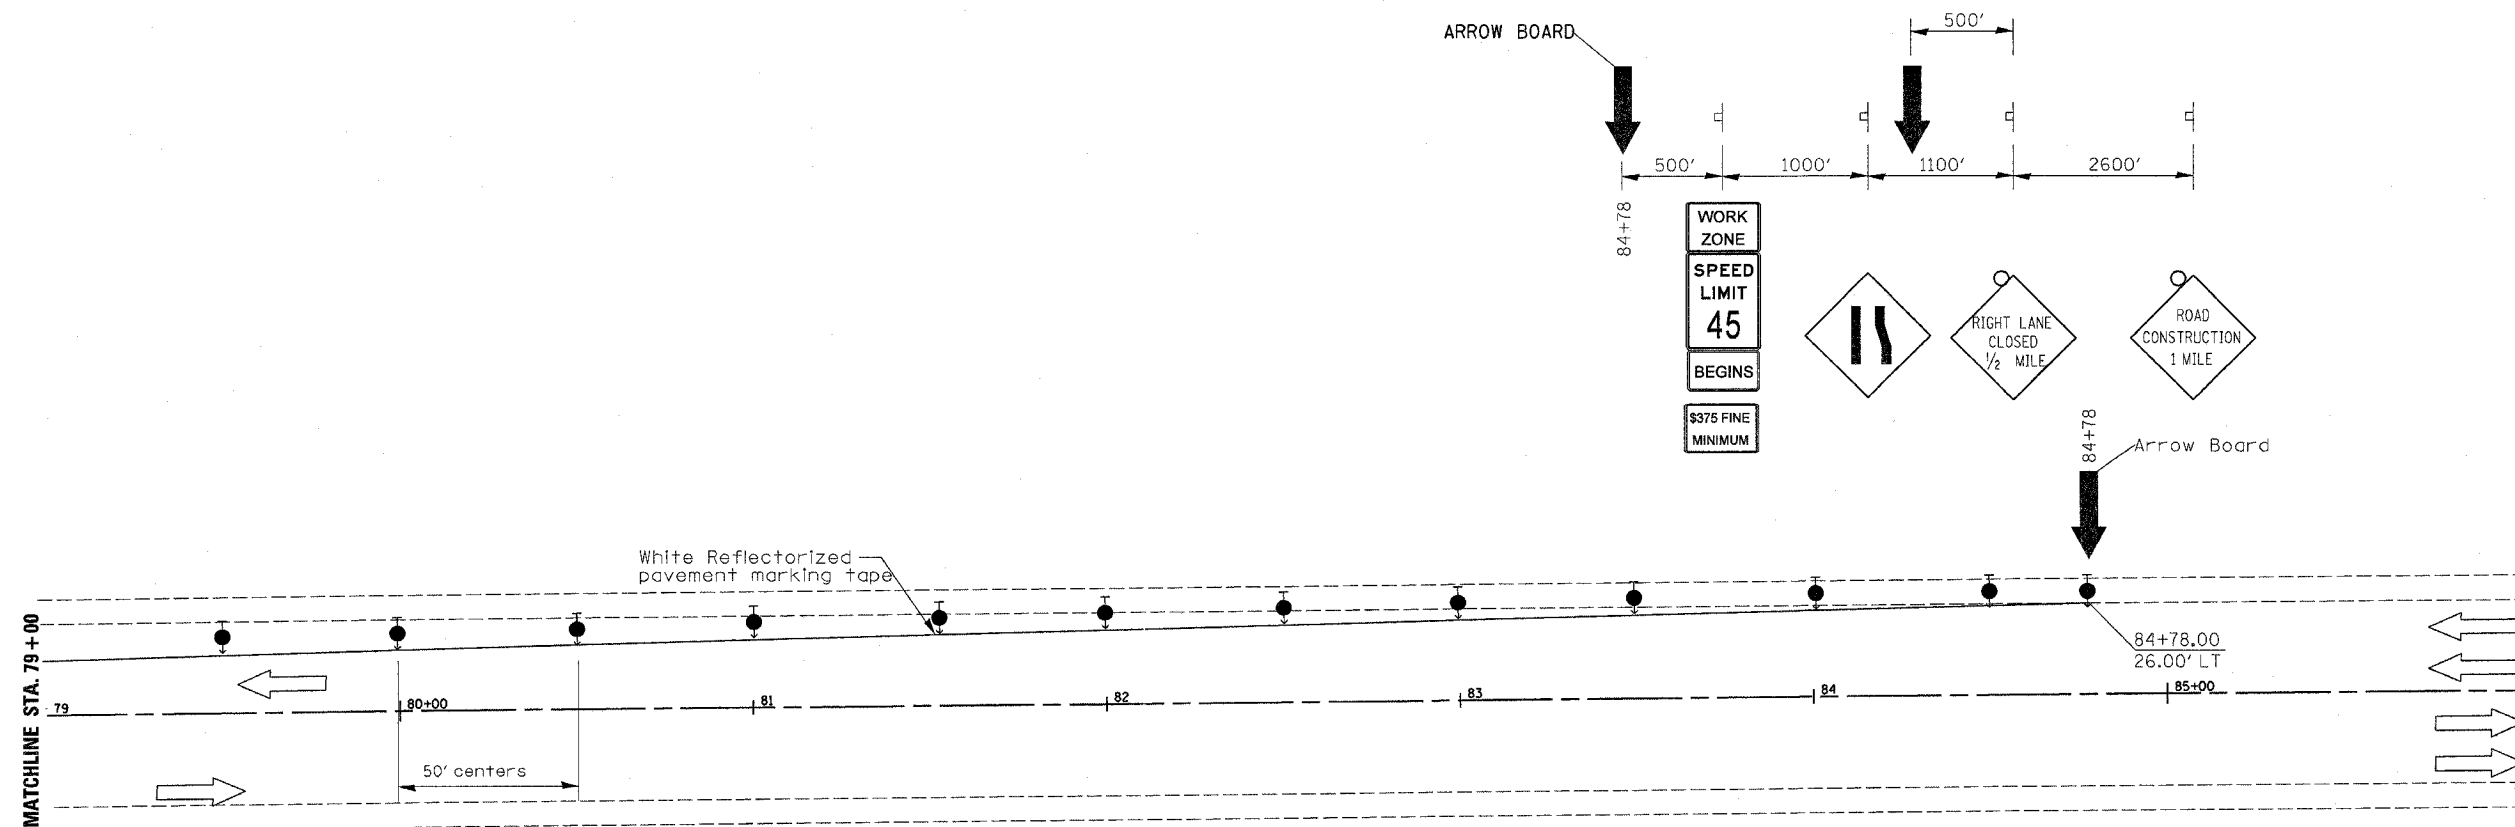





F.A. RTE.	SECTION	COUNTY	TOTAL SHEETS	SHEET NO.
5	19B-2-D	STEPHENSON	57	13
STA. 79+00.00		TO STA. 86+00.00		
FED. ROAD DIST. NO. 7		ILLINOIS FED. AID PROJECT		

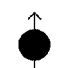

-  Direction Indicator Barricade with Steady Burn Monodirectional Light
-  Drum with Steady Burn Monodirectional Light
-  Type III Barricade with Flashing Monodirectional Lights
-  Impact Attenuator Non-Re-Directive Test Level 3
-  Flexible Delineator
-  Arrow Board
-  Work Zone

REVISIONS	
NAME	DATE

ILLINOIS DEPARTMENT OF TRANSPORTATION  
**TRAFFIC MAINTENANCE  
 STAGE II**

SCALE: VERT. NA  
 HORIZ. 1"=25'

DATE \_\_\_\_\_ DRAWN BY \_\_\_\_\_  
 CHECKED BY \_\_\_\_\_