



F.A. RTE.	SECTION	COUNTY	TOTAL SHEETS	SHEET NO.
5	19B-2-D	STEPHENSON	57	14
STA.		TO STA.		
FED. ROAD DIST. NO.		ILLINOIS	FED. AID PROJECT	

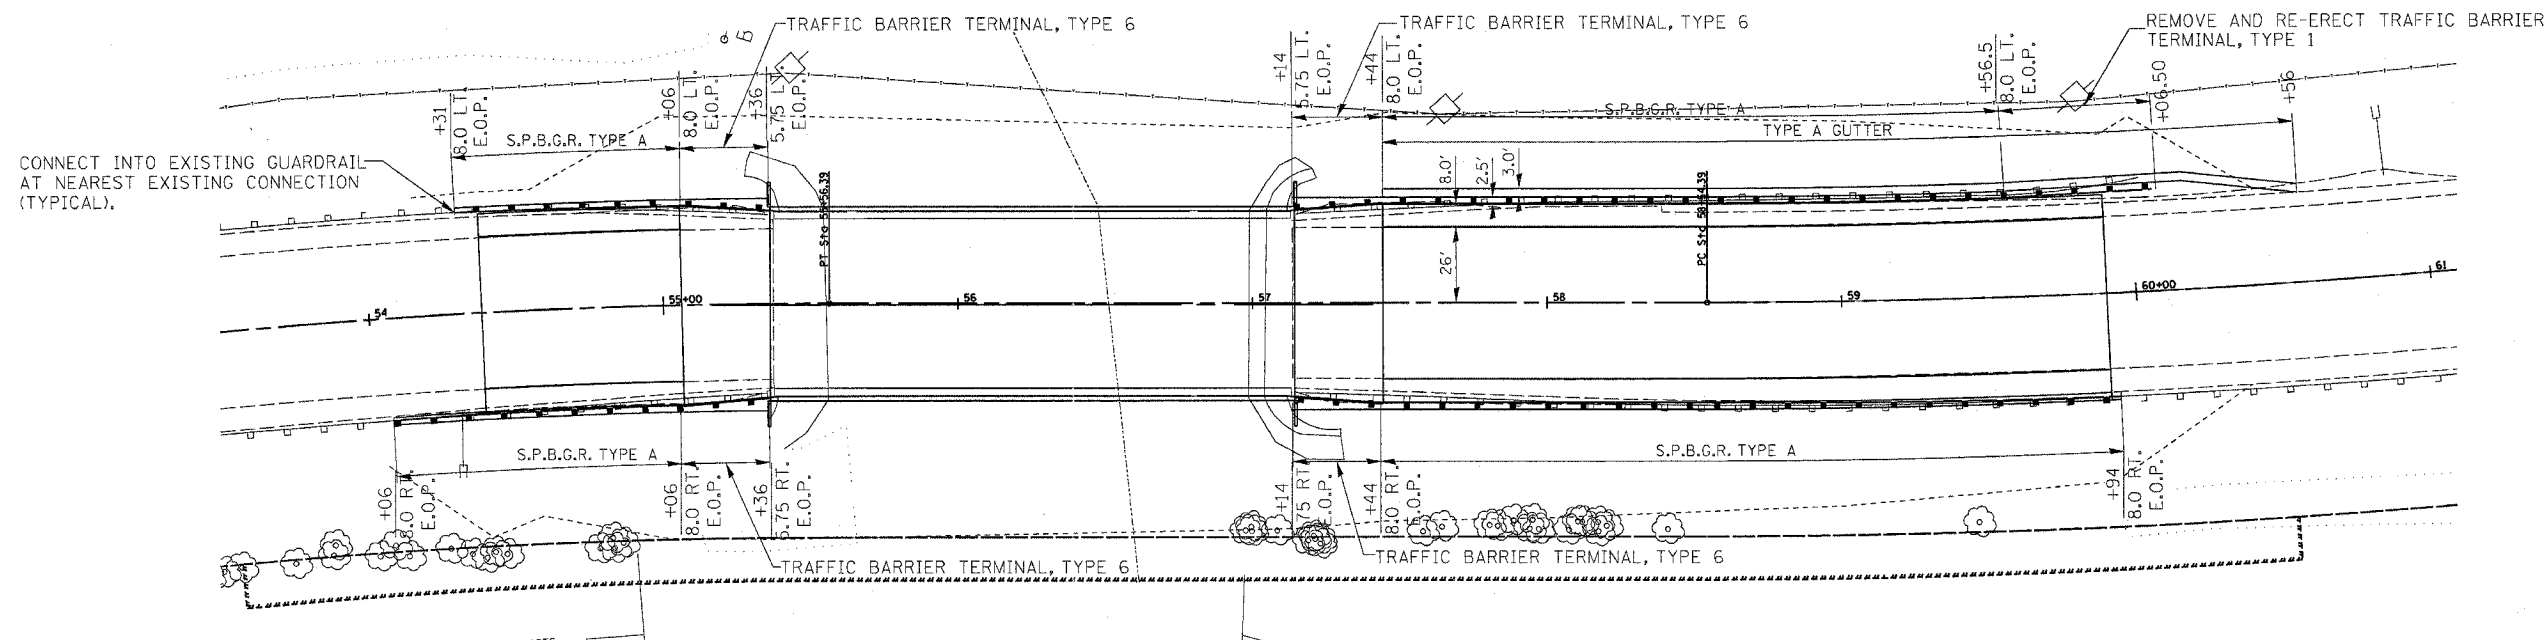

**GUARDRAIL LAYOUT**

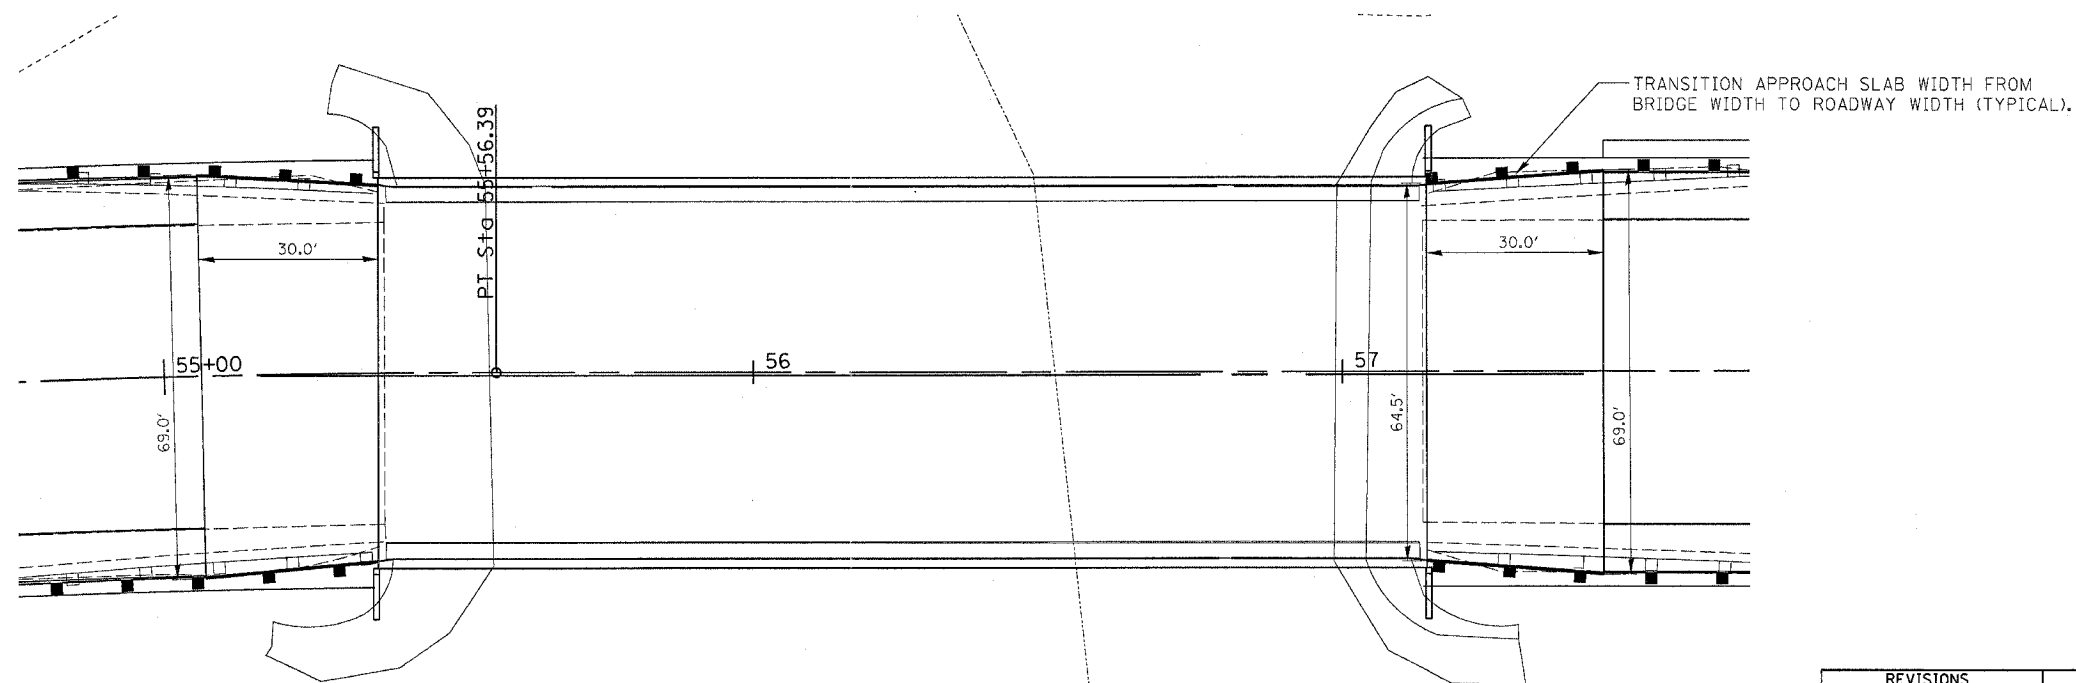

**APPROACH SLAB DETAILS**

REVISIONS		ILLINOIS DEPARTMENT OF TRANSPORTATION
NAME	DATE	
		GUARDRAIL AND APPROACH SLAB DETAILS

SCALE: VERT. 1" = 30'  
HORIZ. DATE

DRAWN BY  
CHECKED BY