


F.A. RTE.	SECTION	COUNTY	TOTAL SHEETS	SHEET NO.
5	19B-2-D	STEPHENSON	57	46
STA.		TO STA.		
FED. ROAD DIST. NO.	ILLINOIS	FED. AID PROJECT		

### WITNESS MARKER FOR PERMANENT SURVEY MARKERS TYPE II

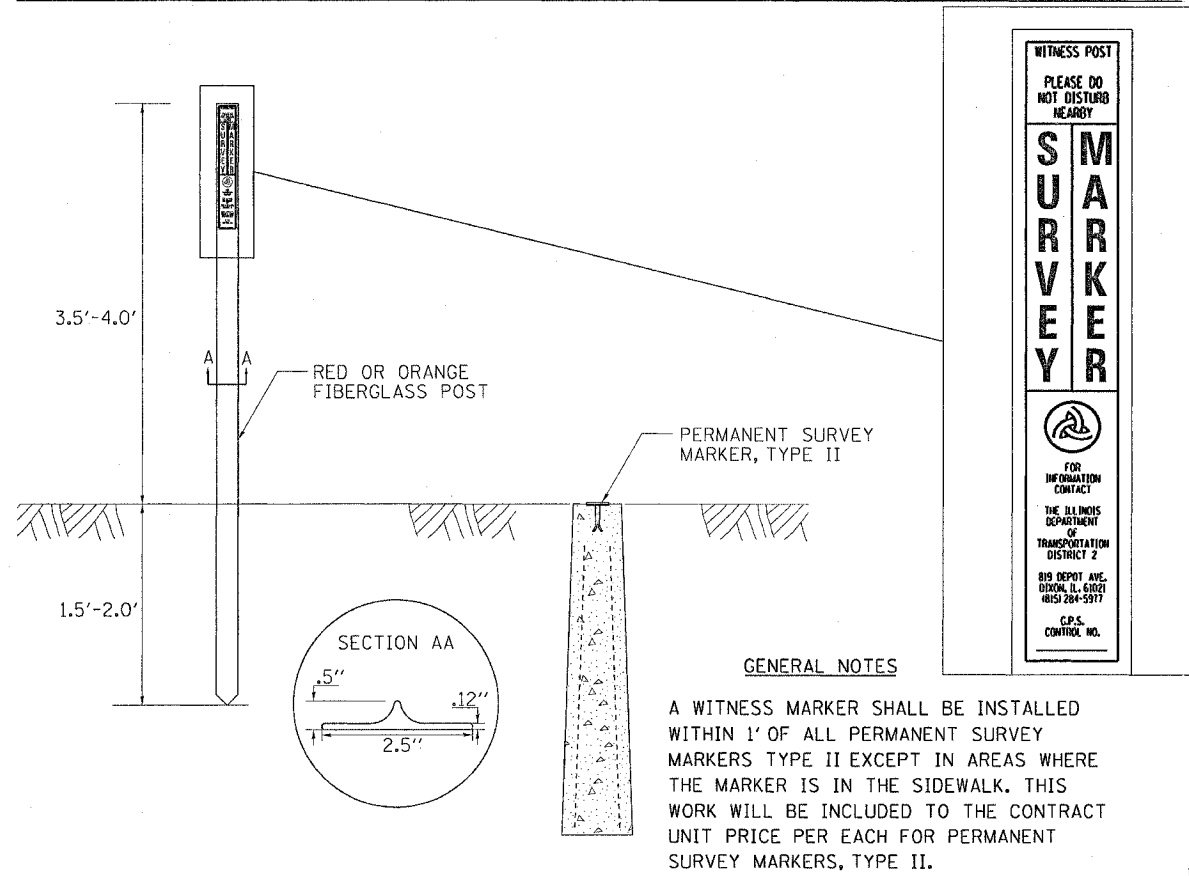

1-31-00 38.4

### TREE REPLACEMENT SCHEDULE

CODE NO.	SCIENTIFIC NAME	COMMON NAME	SIZE	UNIT	QUANTITY
A2006514	TREE, QUERCUS BICOLOR	SWAMP WHITE OAK	1 3/4" CALIPER, BALLED & BURLAPPED	EACH	5
C2001948	SHRUB, CORNUS SERICEA BAILEI	BAILEY REDOSIER DOGWOOD	4' HEIGHT BALLED & BURLAPPED	EACH	26

ALL DIMENSIONS ARE IN MILLIMETERS (INCHES)  
UNLESS OTHERWISE NOTED.

90.4

PLOT DATE = Thu Oct 28 @ 10:52:28 2004  
PLOT SCALE = 1/8" = 1'-0"  
PLOT SCALE = 1/8" = 1'-0"  
REFERENCE = REF#