


F.A.S. RTE	SECTION	COUNTY	TOTAL SHEETS	SHEET NO.
1197	105 BR-2	WHITESIDE	59	50
STA. 228+29.19		TO STA. 228+65.50		
FED. ROAD DIST. NO.	ILLINOIS	FED. AID PROJECT		
CONTRACT 64421				

FINAL SURVEY	SURVEYED	BY	DATE
NOTE BOOK NO.	PLOTTED		
	TEMPLATE		
	AREAS CHECKED		

ORIGINAL SURVEY	SURVEYED	BY	DATE
NOTE BOOK NO.	PLOTTED		
	TEMPLATE		
	AREAS CHECKED		

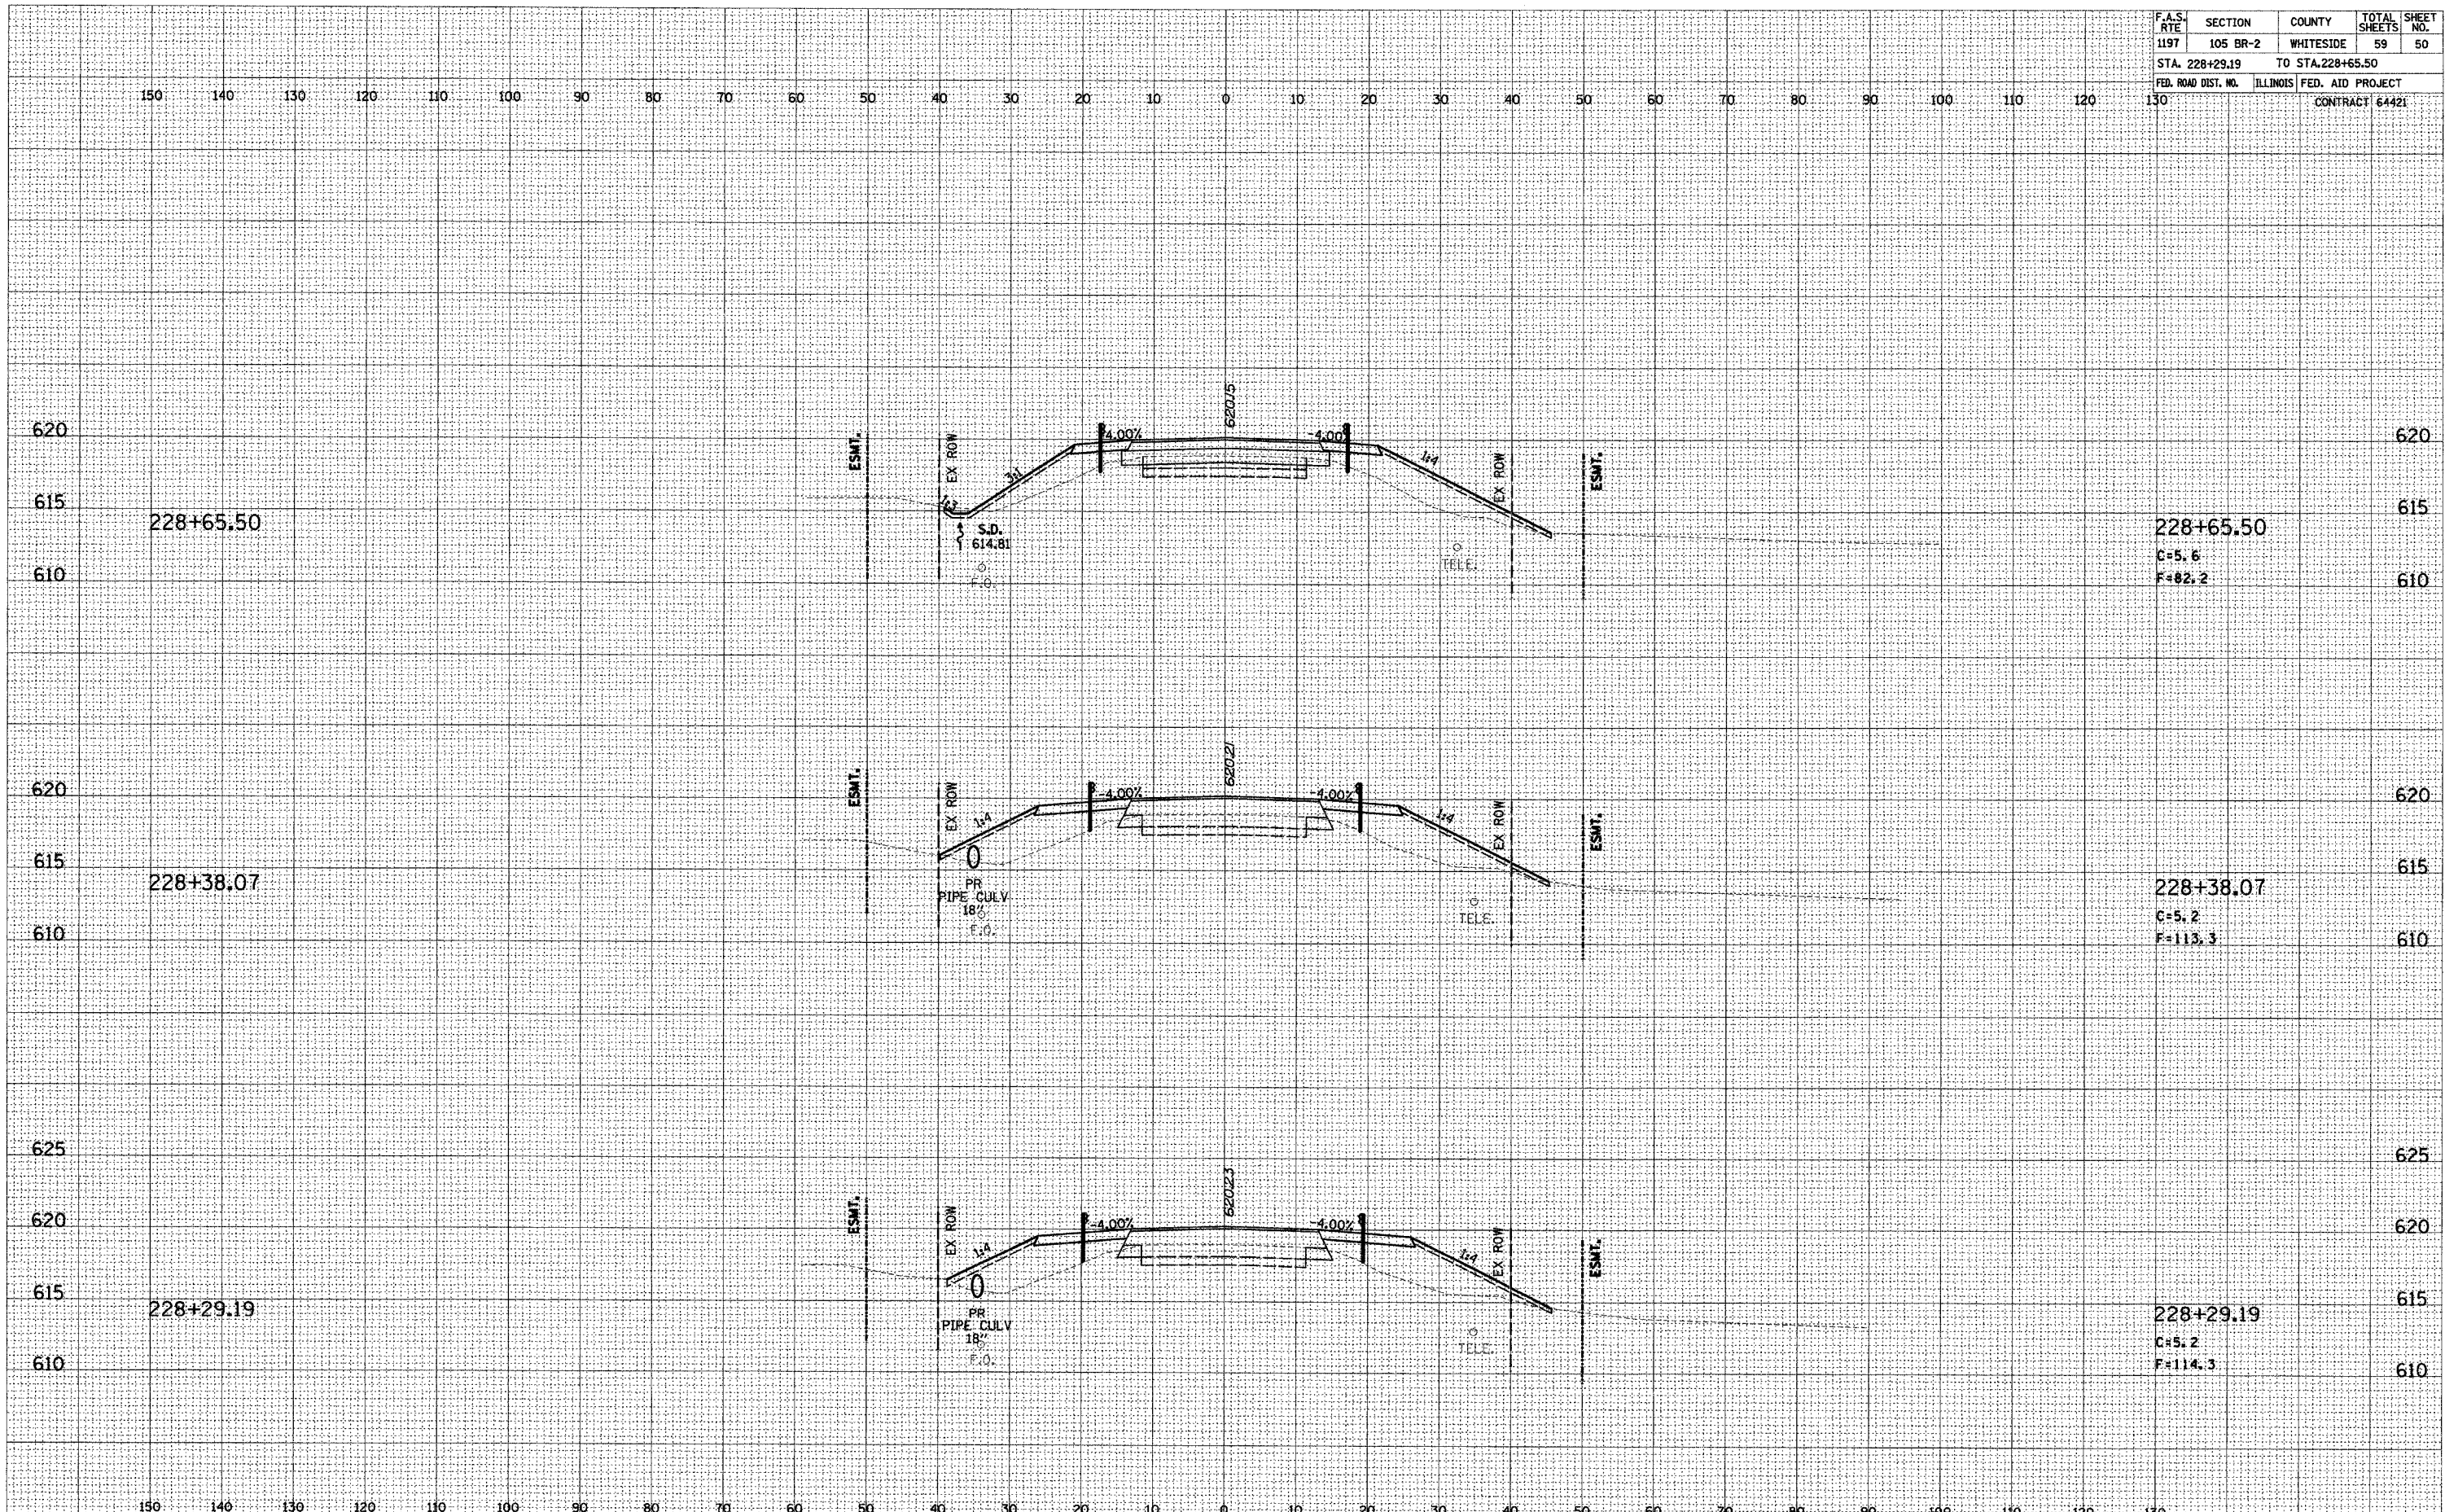

PLOT DATE: 11/5/2004 10:57:30 AM D05499AXM1.DGN

MOLINE ROAD STA 228+29.19 TO STA 228+65.50