


F.A.S. RTE	SECTION	COUNTY	TOTAL SHEETS	SHEET NO.
1197	105 BR-2	WHITESIDE	59	51
STA. 228+71.72		TO STA. 229+01.72		
FED. ROAD DIST. NO.	ILLINOIS	FED. AID PROJECT		
			CONTRACT 64421	

FINAL SURVEY	SURVEYED	BY	DATE
NOTE BOOK NO.	PLOTTED		
	TEMPLATE		
	AREAS CHECKED		

ORIGINAL SURVEY	SURVEYED	BY	DATE
NOTE BOOK NO.	PLOTTED		
	TEMPLATE		
	AREAS CHECKED		

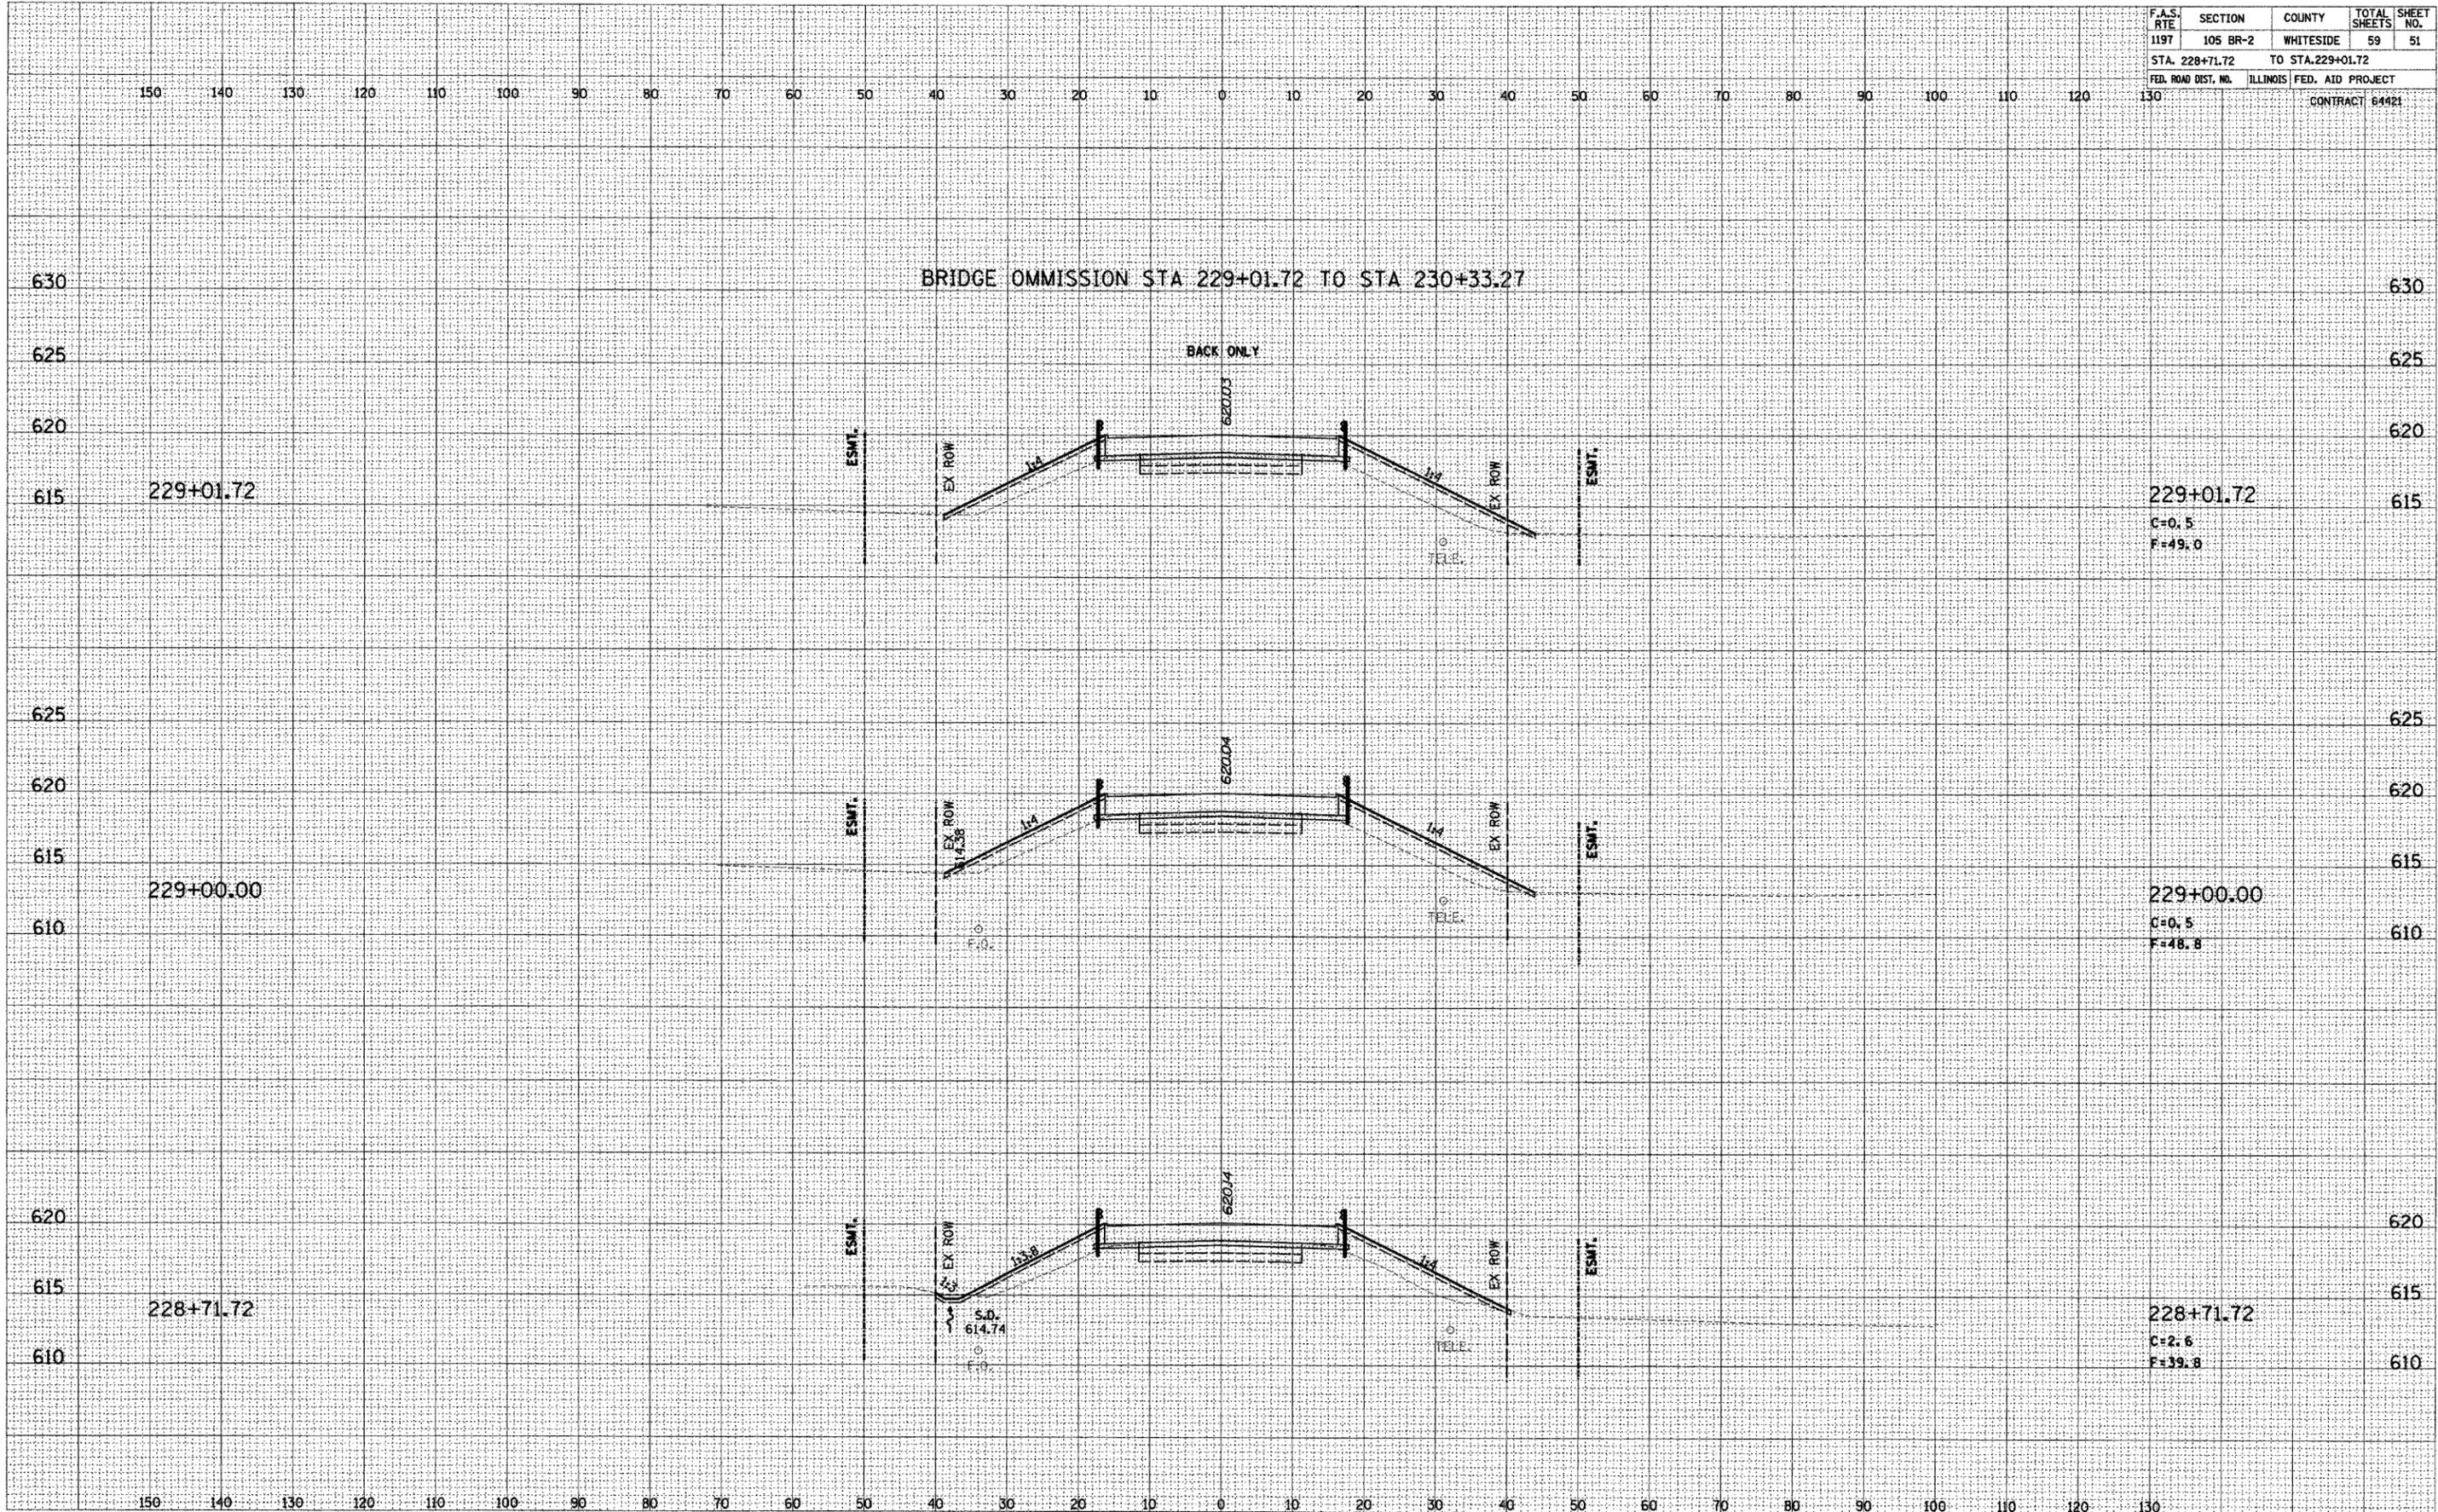

BRIDGE OMISSION STA 229+01.72 TO STA 230+33.27

BACK ONLY

229+01.72

229+01.72

C=0.5
F=49.0

229+00.00

229+00.00

C=0.5
F=48.8

228+71.72

228+71.72

C=2.6
F=39.8