


F.A. RTE.	SECTION	COUNTY	TOTAL SHEETS	SHEET NO.
*	**	WINNEBAGO	317	7
STA.		TO STA.		
FED. ROAD DIST. NO.		ILLINOIS	FED. AID PROJECT	

TYPICAL SECTIONS


STA. 2430+86.50 - 2442+66.15
 STA. 2443+33.87 - 2571+66.20

NORMAL SECTION
 I-39

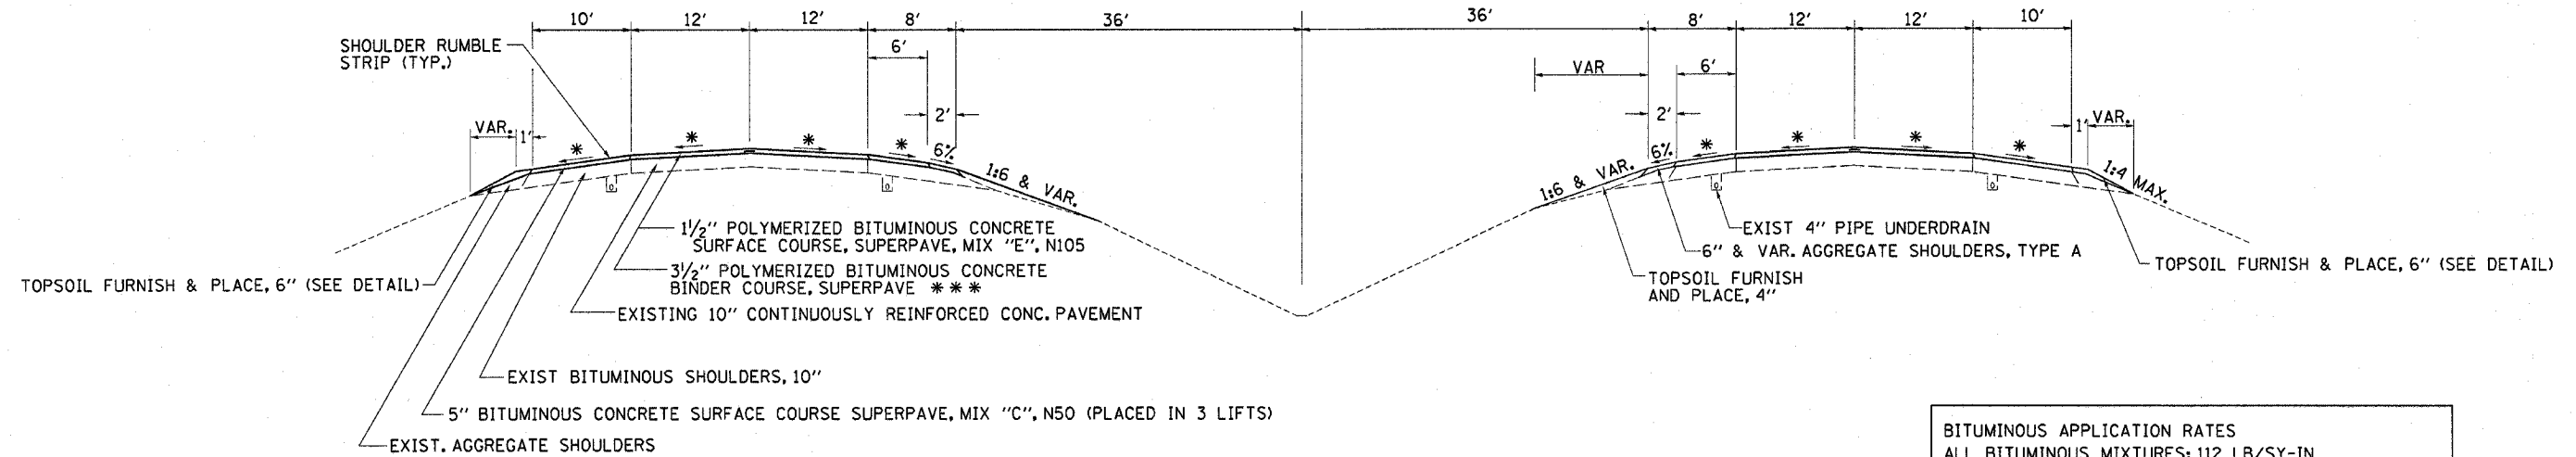

BITUMINOUS APPLICATION RATES
 ALL BITUMINOUS MIXTURES: 112 LB/SY-IN
 BITUMINOUS MATERIAL (PRIME COAT): 0.000286 TON/SY
 AGGREGATE (PRIME COAT): 0.0015 TON/SY

SUPERELEVATED SECTION
 I-39

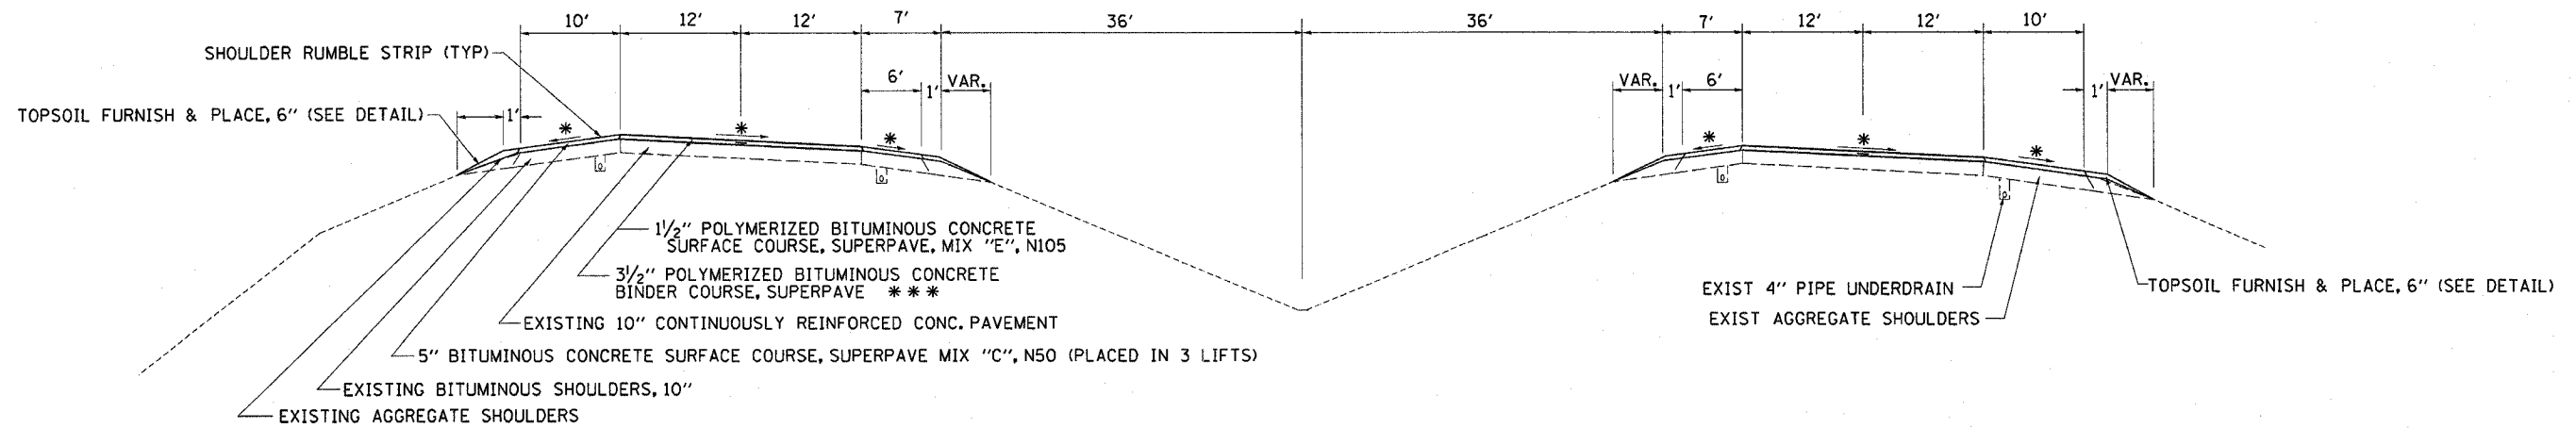

* MATCH EXISTING SLOPES (1.25% MIN.)
 ** SEE SCHEDULE FOR WIDTHS
 *** BOTTOM LIFT 2-1/4" IL-19.0, N105
 SECOND LIFT 1-1/4" IL-9.5, N105

REVISIONS		ILLINOIS DEPARTMENT OF TRANSPORTATION
NAME	DATE	
		SCALE: VERT. HORIZ. DATE
DRAWN BY		CHECKED BY

FILE NAME: WLEP
 PLOT SCALE: 1/4"=1'-0"
 PLOT DATE: 01/11/2023 08:51:17 2864
 REF: C:\p\projects\242280\242280.dgn
 PLOT SCALE: 1/4"=1'-0"