


F.A.I. RTE.	SECTION	COUNTY	TOTAL SHEETS	SHEET NO.
*	**	WINNEBAGO	317	10
STA. 753+00		TO STA. 889+16.9		
FED. ROAD DIST. NO.	ILLINOIS	FED. AID PROJECT		

# TYPICAL SECTIONS


I-39 / US 20  
 STA.2736+06 TO STA. 2739+78.50

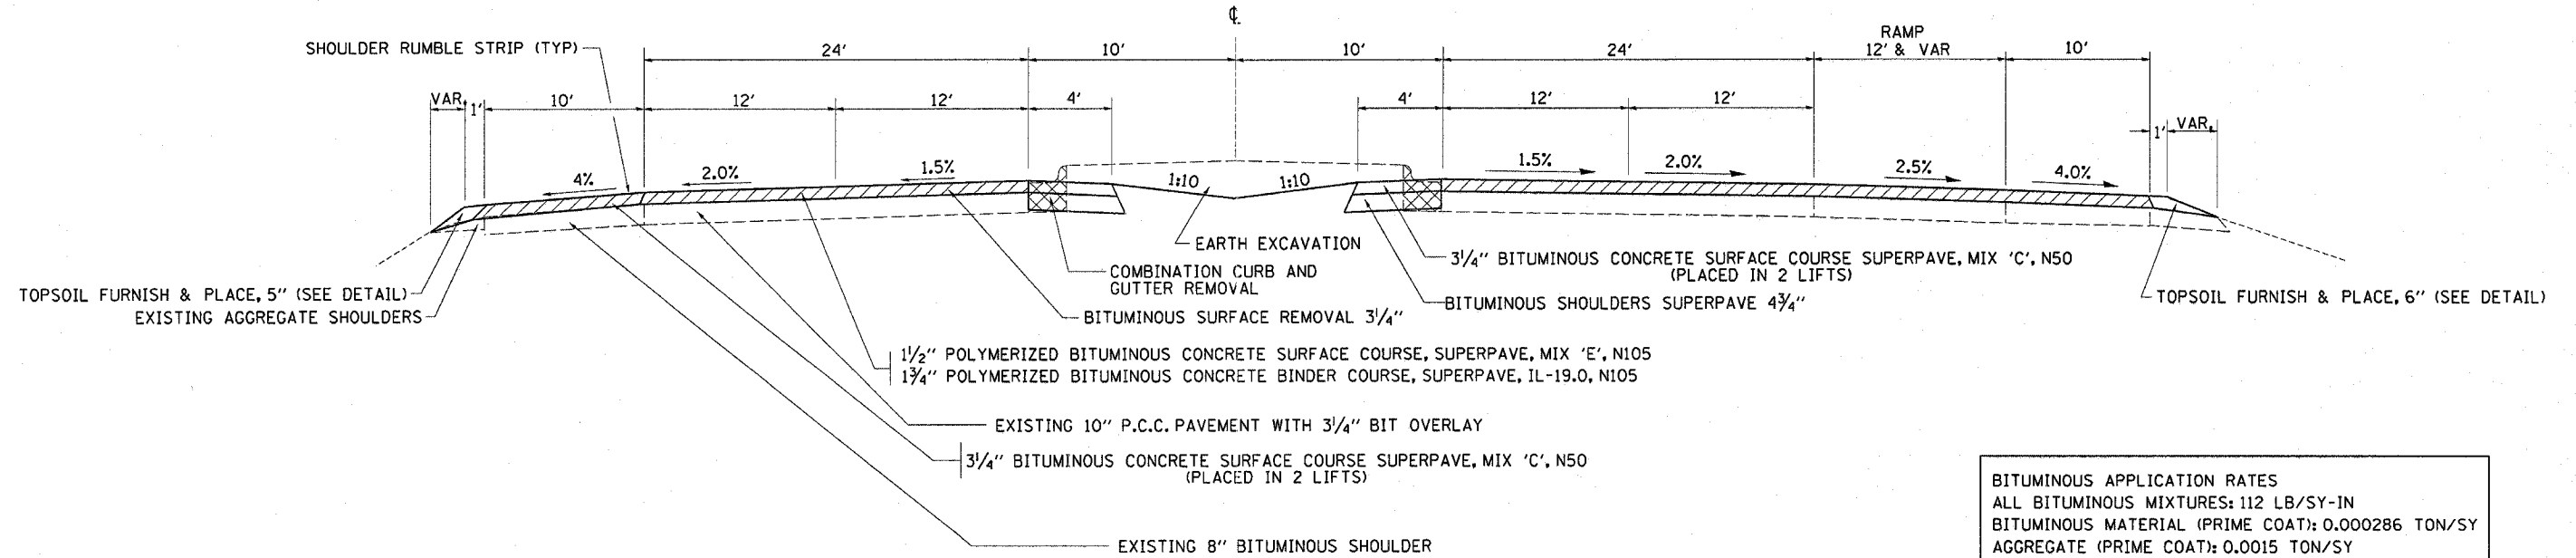

BITUMINOUS APPLICATION RATES  
 ALL BITUMINOUS MIXTURES: 112 LB/SY-IN  
 BITUMINOUS MATERIAL (PRIME COAT): 0.000286 TON/SY  
 AGGREGATE (PRIME COAT): 0.0015 TON/SY

I-39 / US 20  
 STA.2739+78.50 TO STA. 2745+33.61

\* MATCH EXISTING SLOPES (1.25% MIN.)  
 \*\* TAPER TO 3" DEPTH AT CONCRETE BARRIER WALL FACE

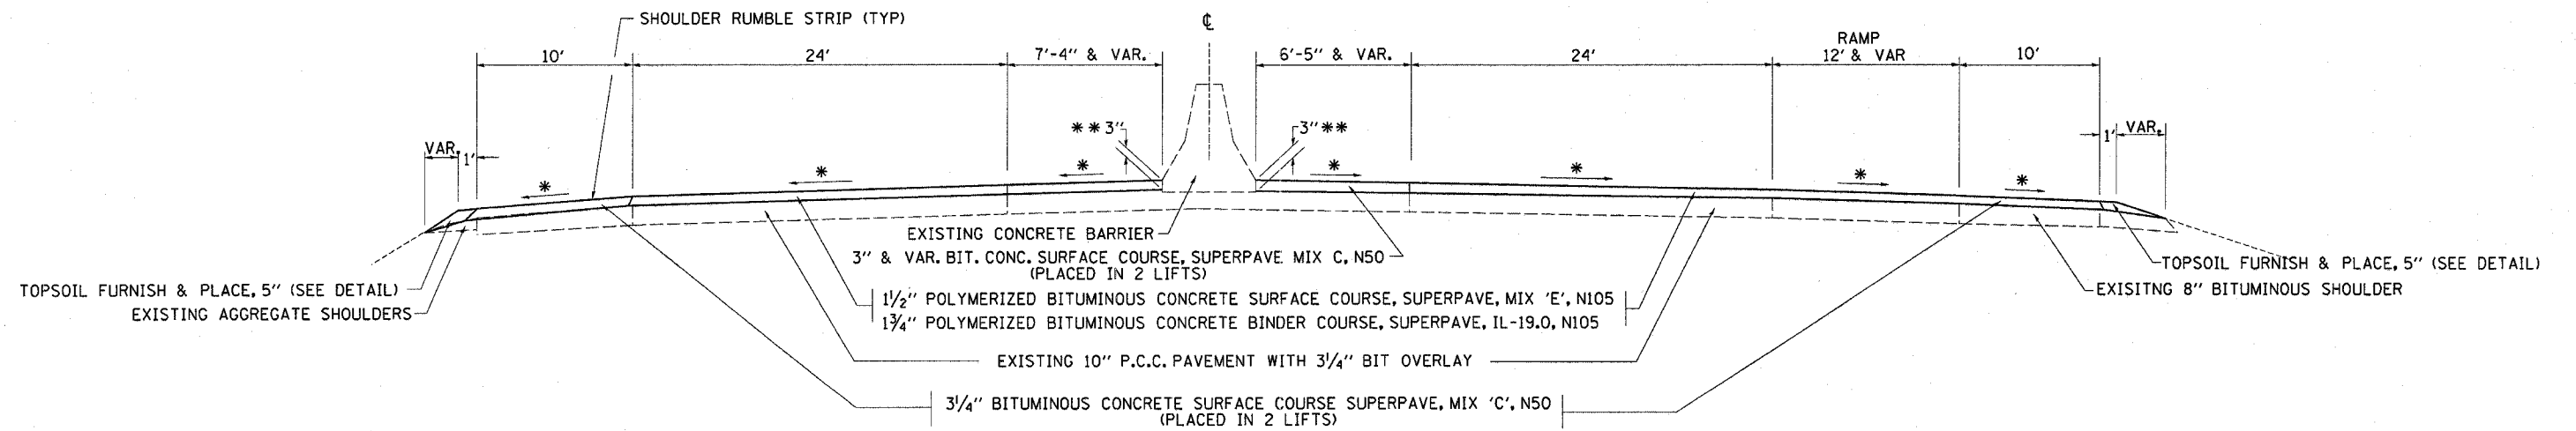

FILE NAME: PFILES  
 LEVELS: 4  
 PLANT DATE: 11/20/06  
 PLOT DATE: 11/20/06  
 PLOT BY: JEP