
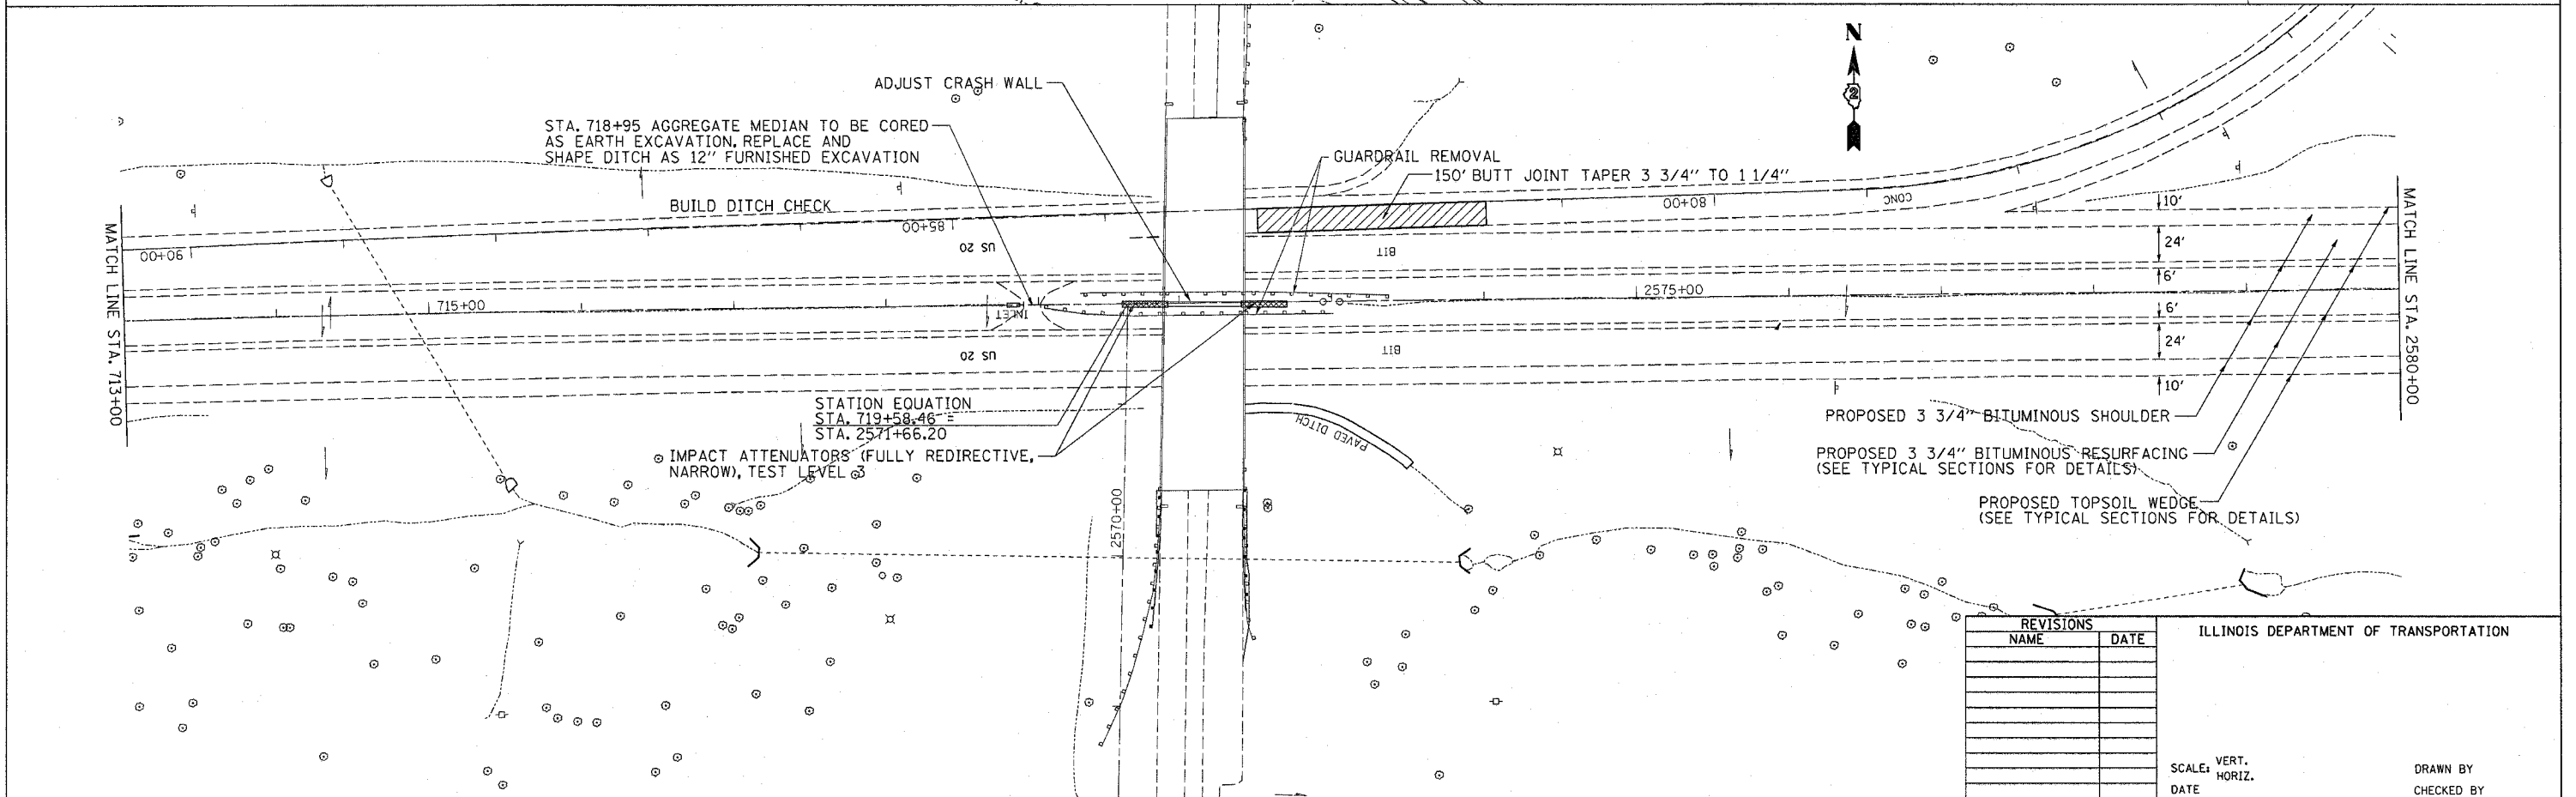


F.A. RTE.	SECTION	COUNTY	TOTAL SHEETS	SHEET NO.
	**	WINNEBAGO	317	52

STA.	TO STA.

FED. ROAD DIST. NO.	ILLINOIS	FED. AID PROJECT

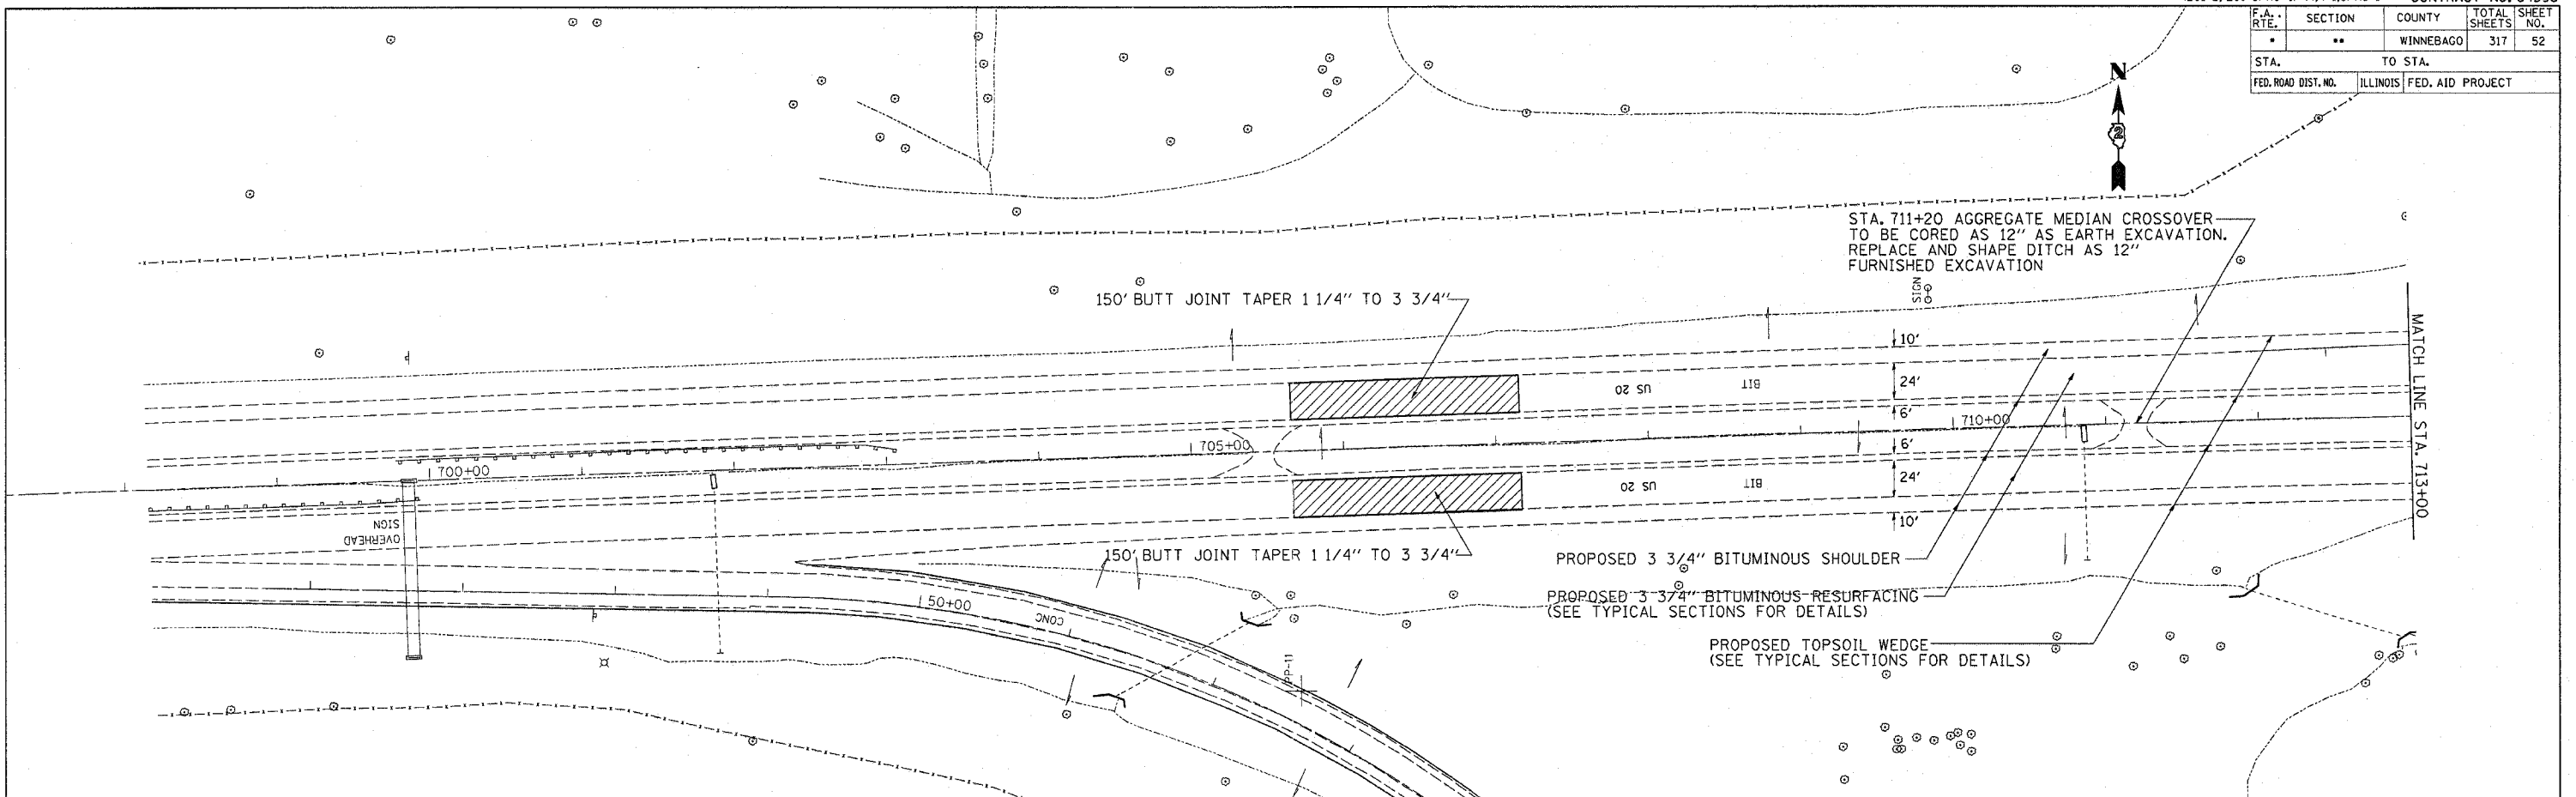

PLOT DATE = Thu Dec 23 09:18:46 2004
 FILE NAME = C:\projects\64596\212580\al2580.plt.dgn
 PLOT SCALE = 50.0000 / IN

REVISIONS	
NAME	DATE

ILLINOIS DEPARTMENT OF TRANSPORTATION

SCALE: VERT. _____
 HORIZ. _____
 DATE _____

DRAWN BY _____
 CHECKED BY _____