
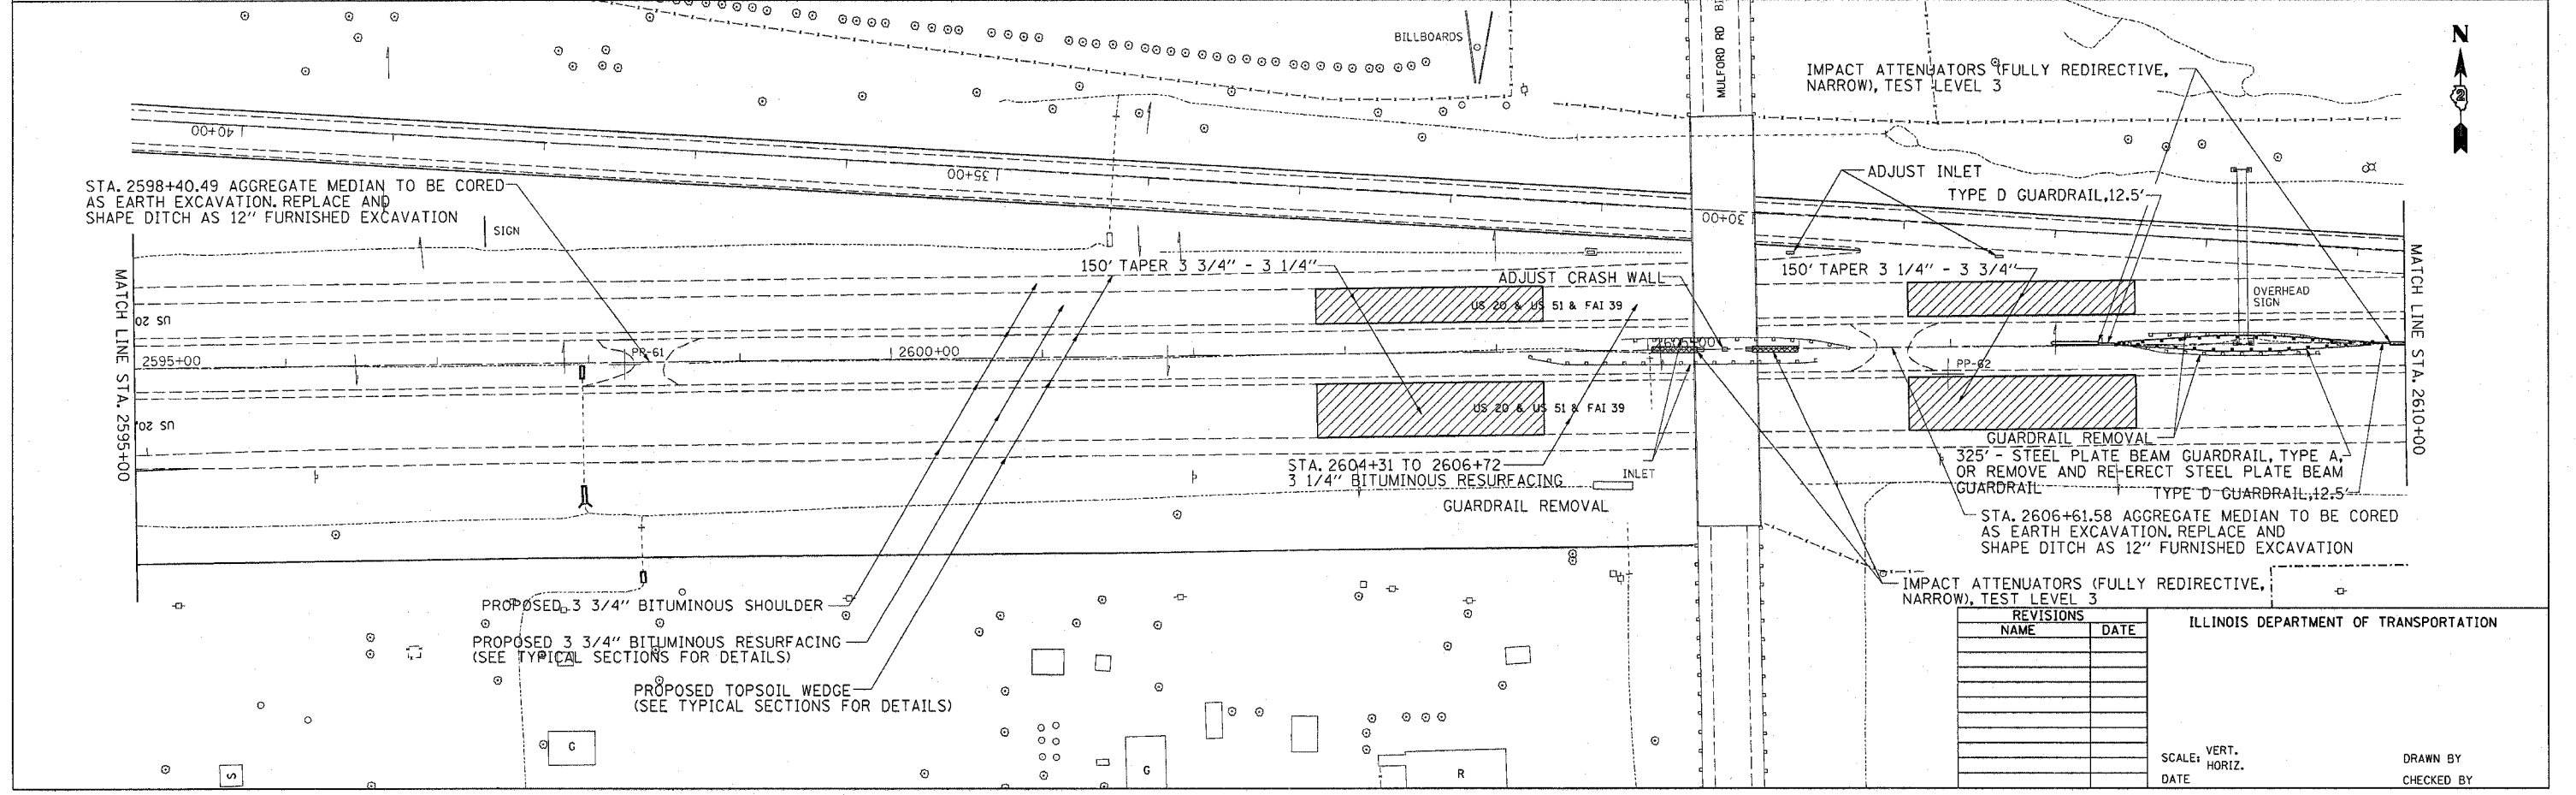


F.A. RTE.	SECTION	COUNTY	TOTAL SHEETS	SHEET NO.
**	**	WINNEBAGO	317	53
STA. TO STA.		ILLINOIS FED. AID PROJECT		
FED. ROAD DIST. NO.				

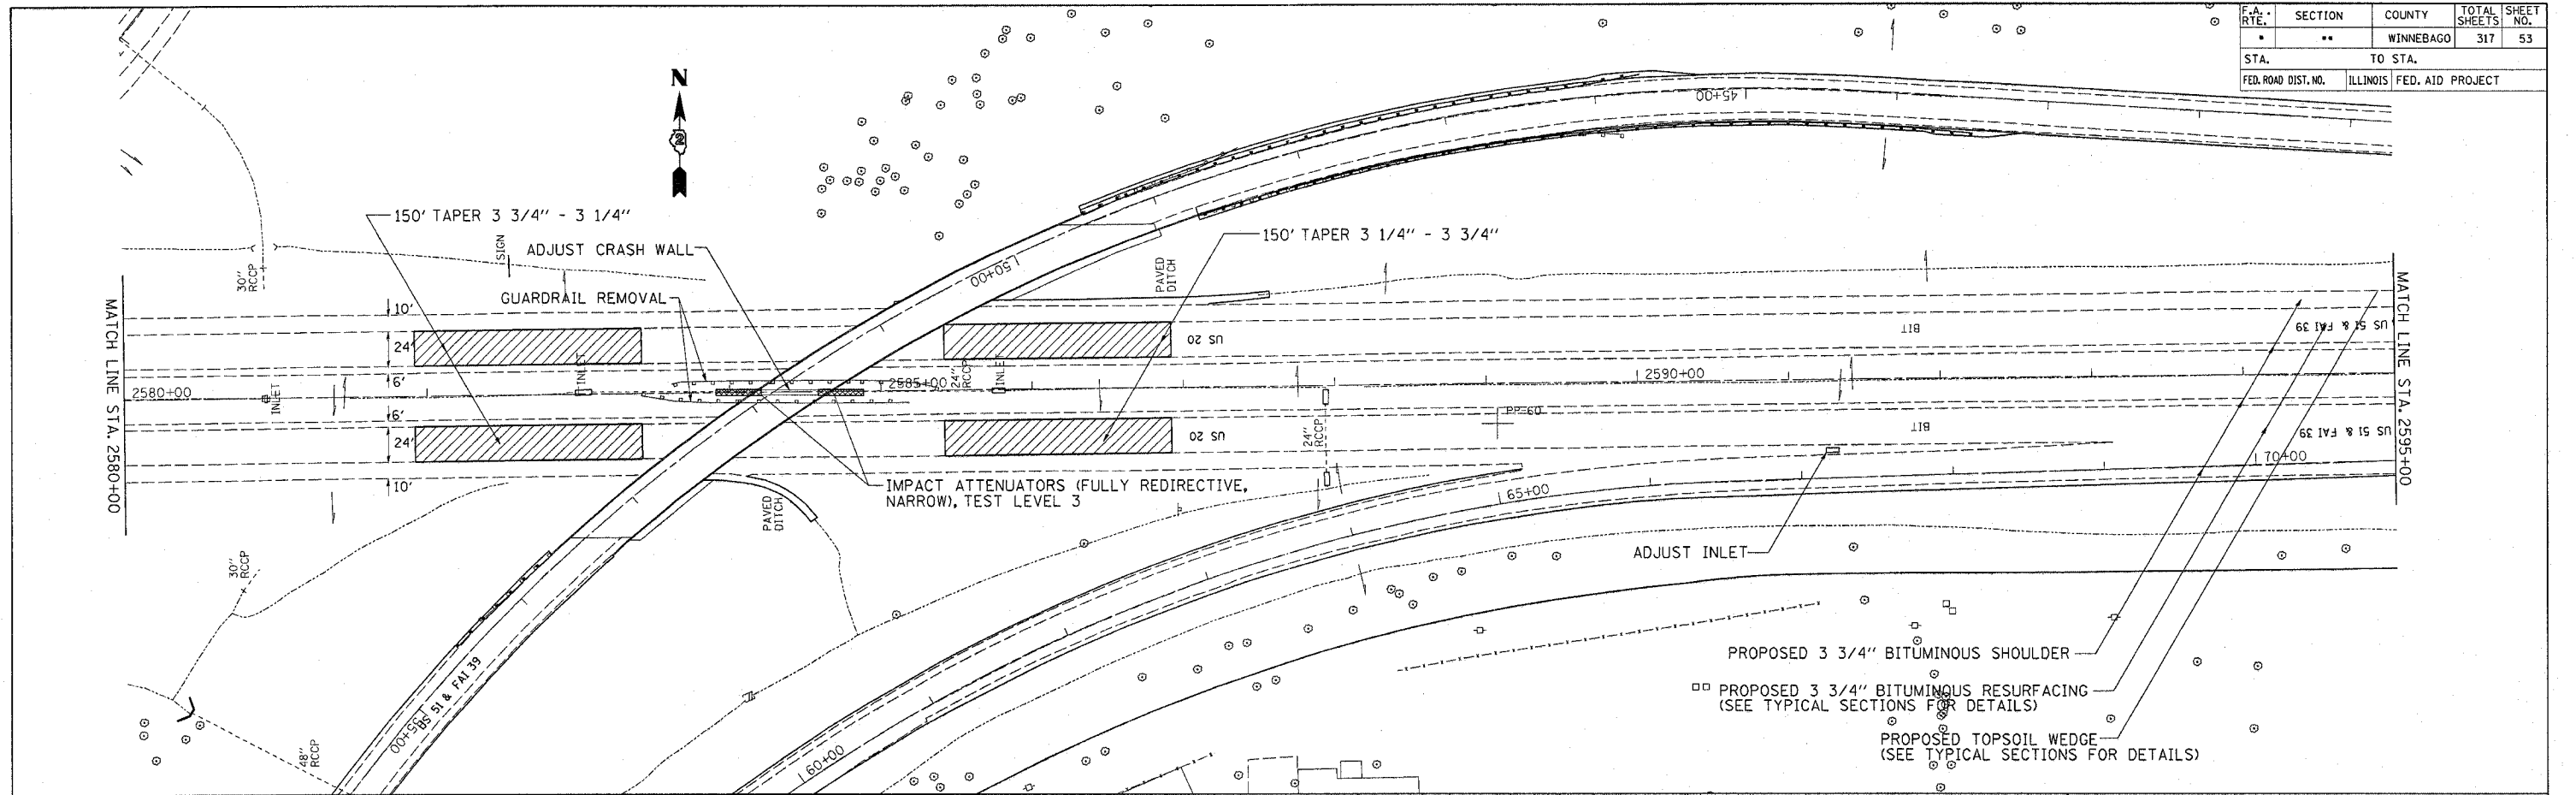

PLOT DATE = Thu, Dec 23, 09:18:46, 2004  
 FILE NAME = E:\work\mtd\22500\dl22500p1.dgn  
 PLOT SCALE = 50.00000 / 1 IN.

REVISIONS	
NAME	DATE

ILLINOIS DEPARTMENT OF TRANSPORTATION

SCALE: VERT. DATE      DRAWN BY CHECKED BY