
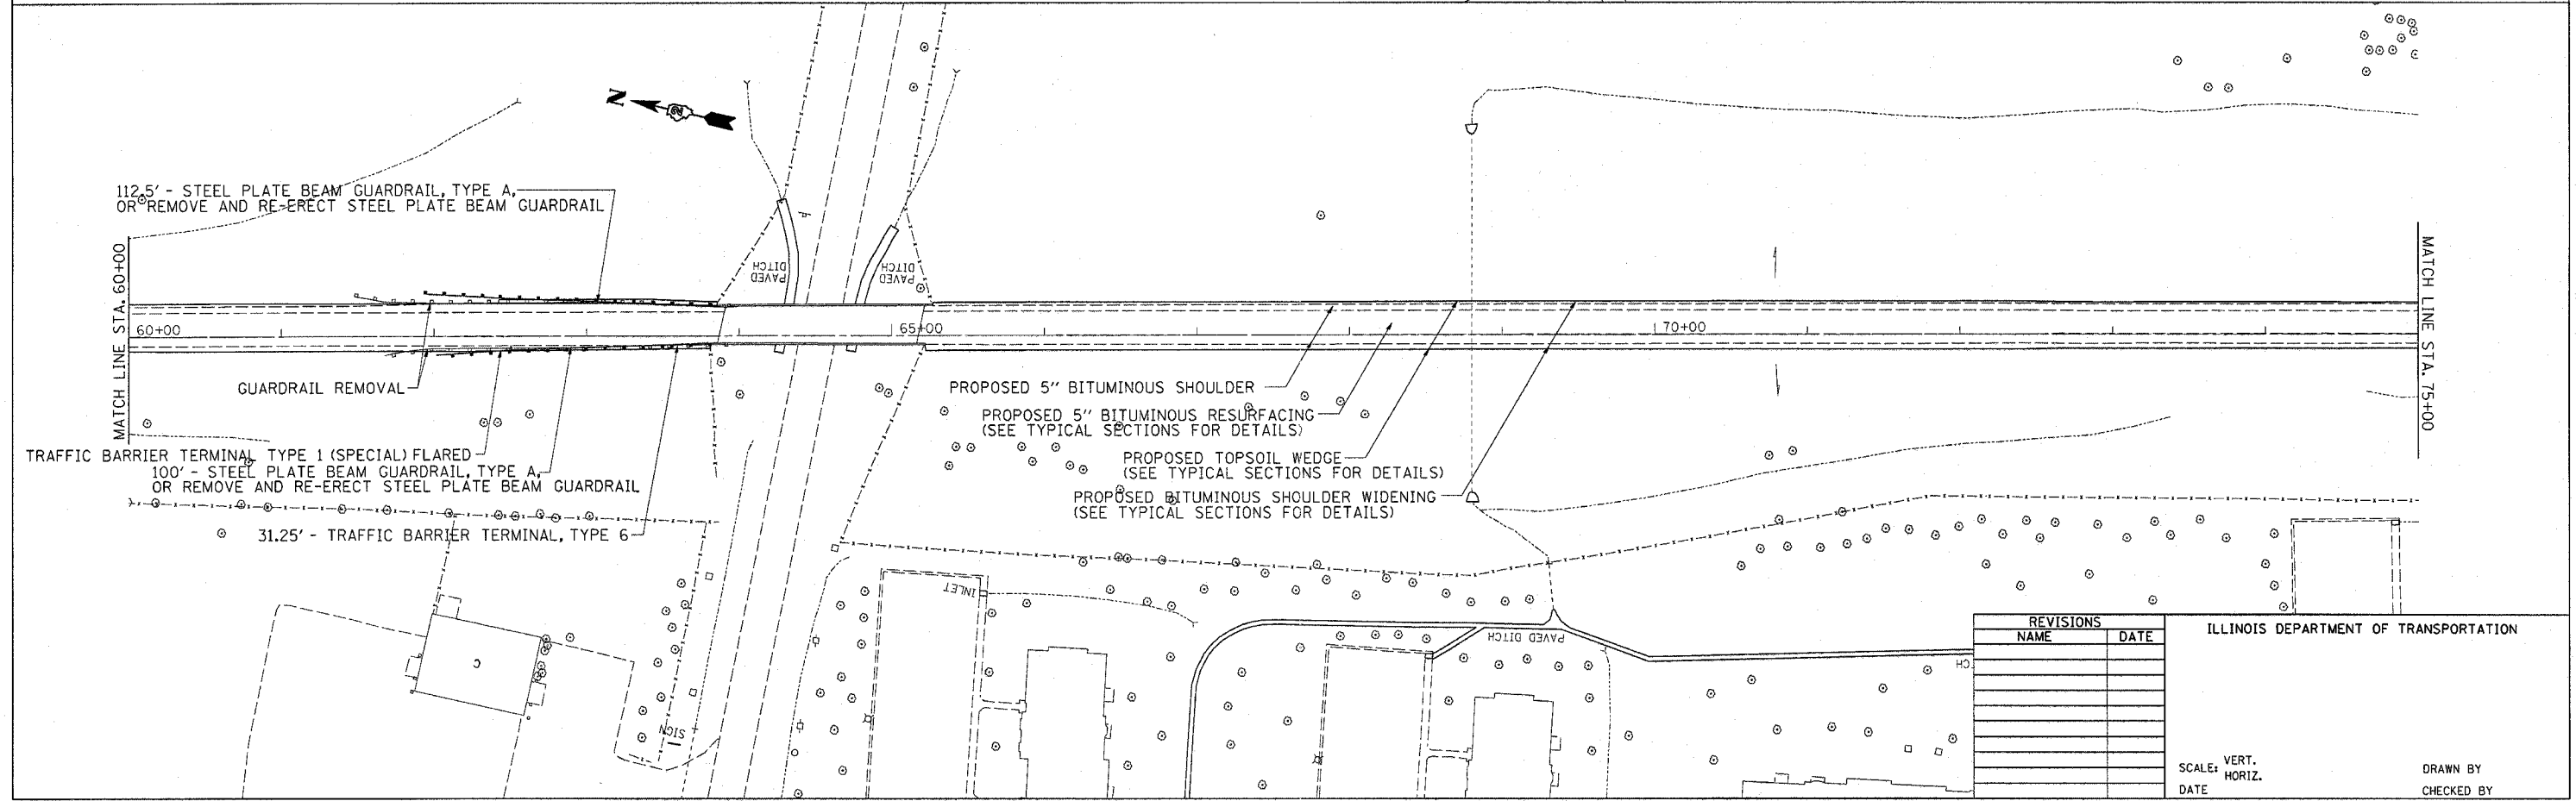


STATE	SECTION	COUNTY	TOTAL SHEETS	SHEET NO.
IL	00	WINNEBAGO	317	60

STA. TO STA.
 FED. ROAD DIST. NO. ILLINOIS FED. AID PROJECT

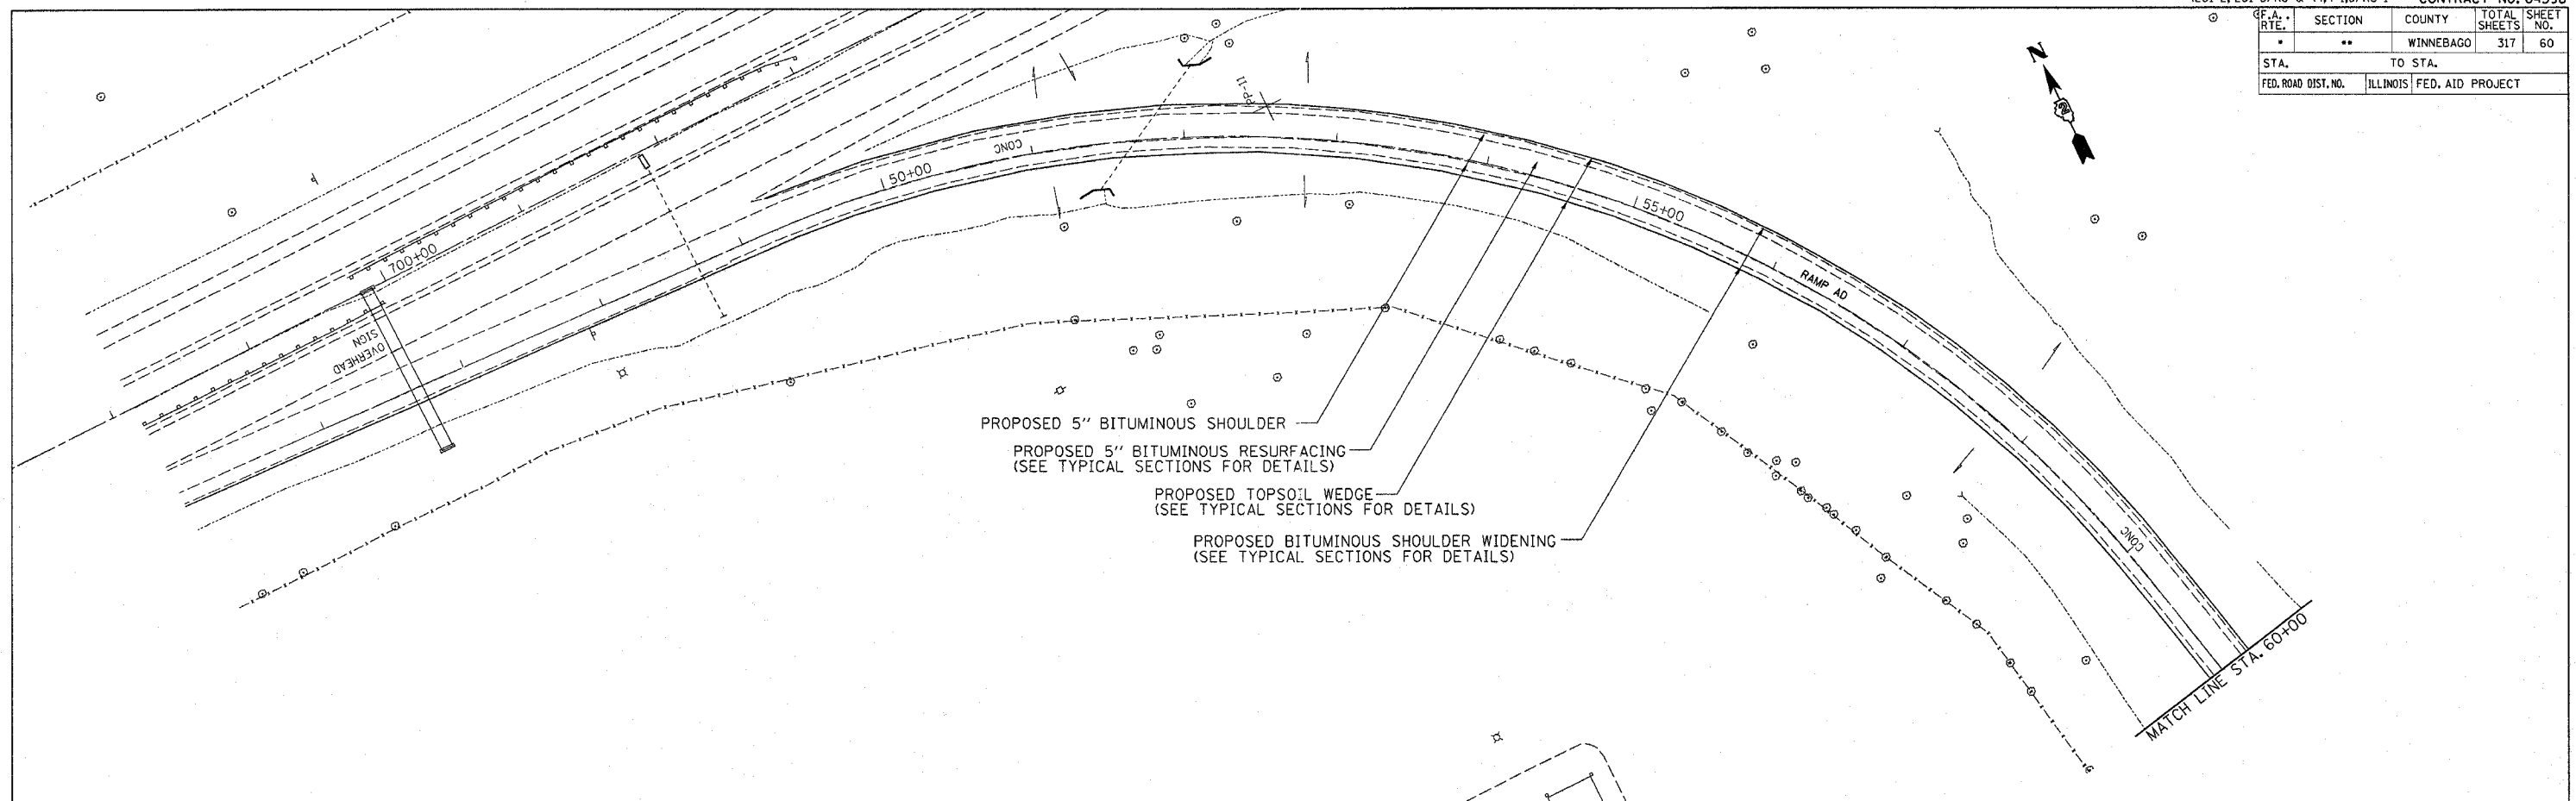

PLOT DATE = Thu, Dec 23, 09:18:59 2004
 FILE NAME = C:\pwork\64596\212500.dwg
 PLOT SCALE = 1/8" = 1'

REVISIONS	
NAME	DATE

ILLINOIS DEPARTMENT OF TRANSPORTATION

SCALE: VERT. / HORIZ.
 DATE

DRAWN BY
 CHECKED BY