



F.A. RTE.	SECTION	COUNTY	TOTAL SHEETS	SHEET NO.
•	••	WINNEBAGO	317	74
STA.		TO STA.		
FED. ROAD DIST. NO.	ILLINOIS	FED. AID PROJECT		

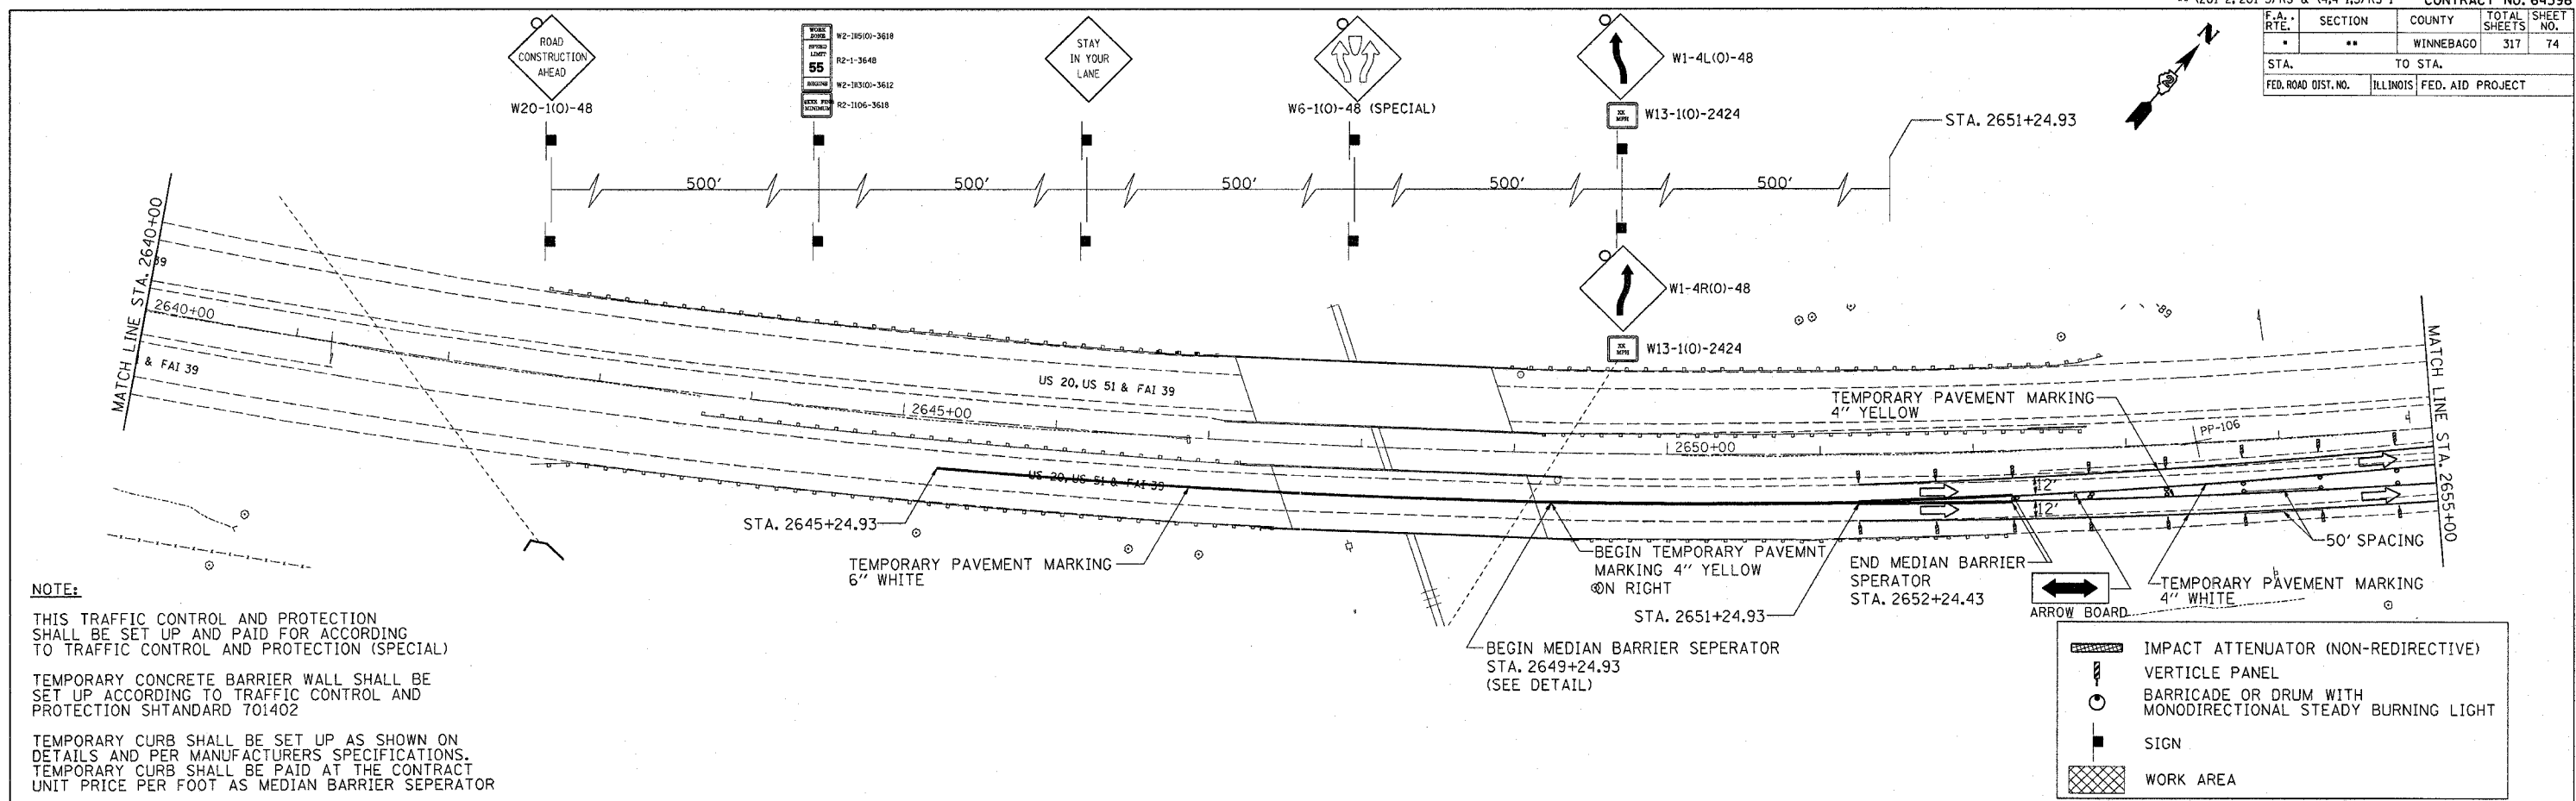

**NOTE:**  
 THIS TRAFFIC CONTROL AND PROTECTION SHALL BE SET UP AND PAID FOR ACCORDING TO TRAFFIC CONTROL AND PROTECTION (SPECIAL)

TEMPORARY CONCRETE BARRIER WALL SHALL BE SET UP ACCORDING TO TRAFFIC CONTROL AND PROTECTION SHTANDARD 701402

TEMPORARY CURB SHALL BE SET UP AS SHOWN ON DETAILS AND PER MANUFACTURERS SPECIFICATIONS. TEMPORARY CURB SHALL BE PAID AT THE CONTRACT UNIT PRICE PER FOOT AS MEDIAN BARRIER SEPERATOR

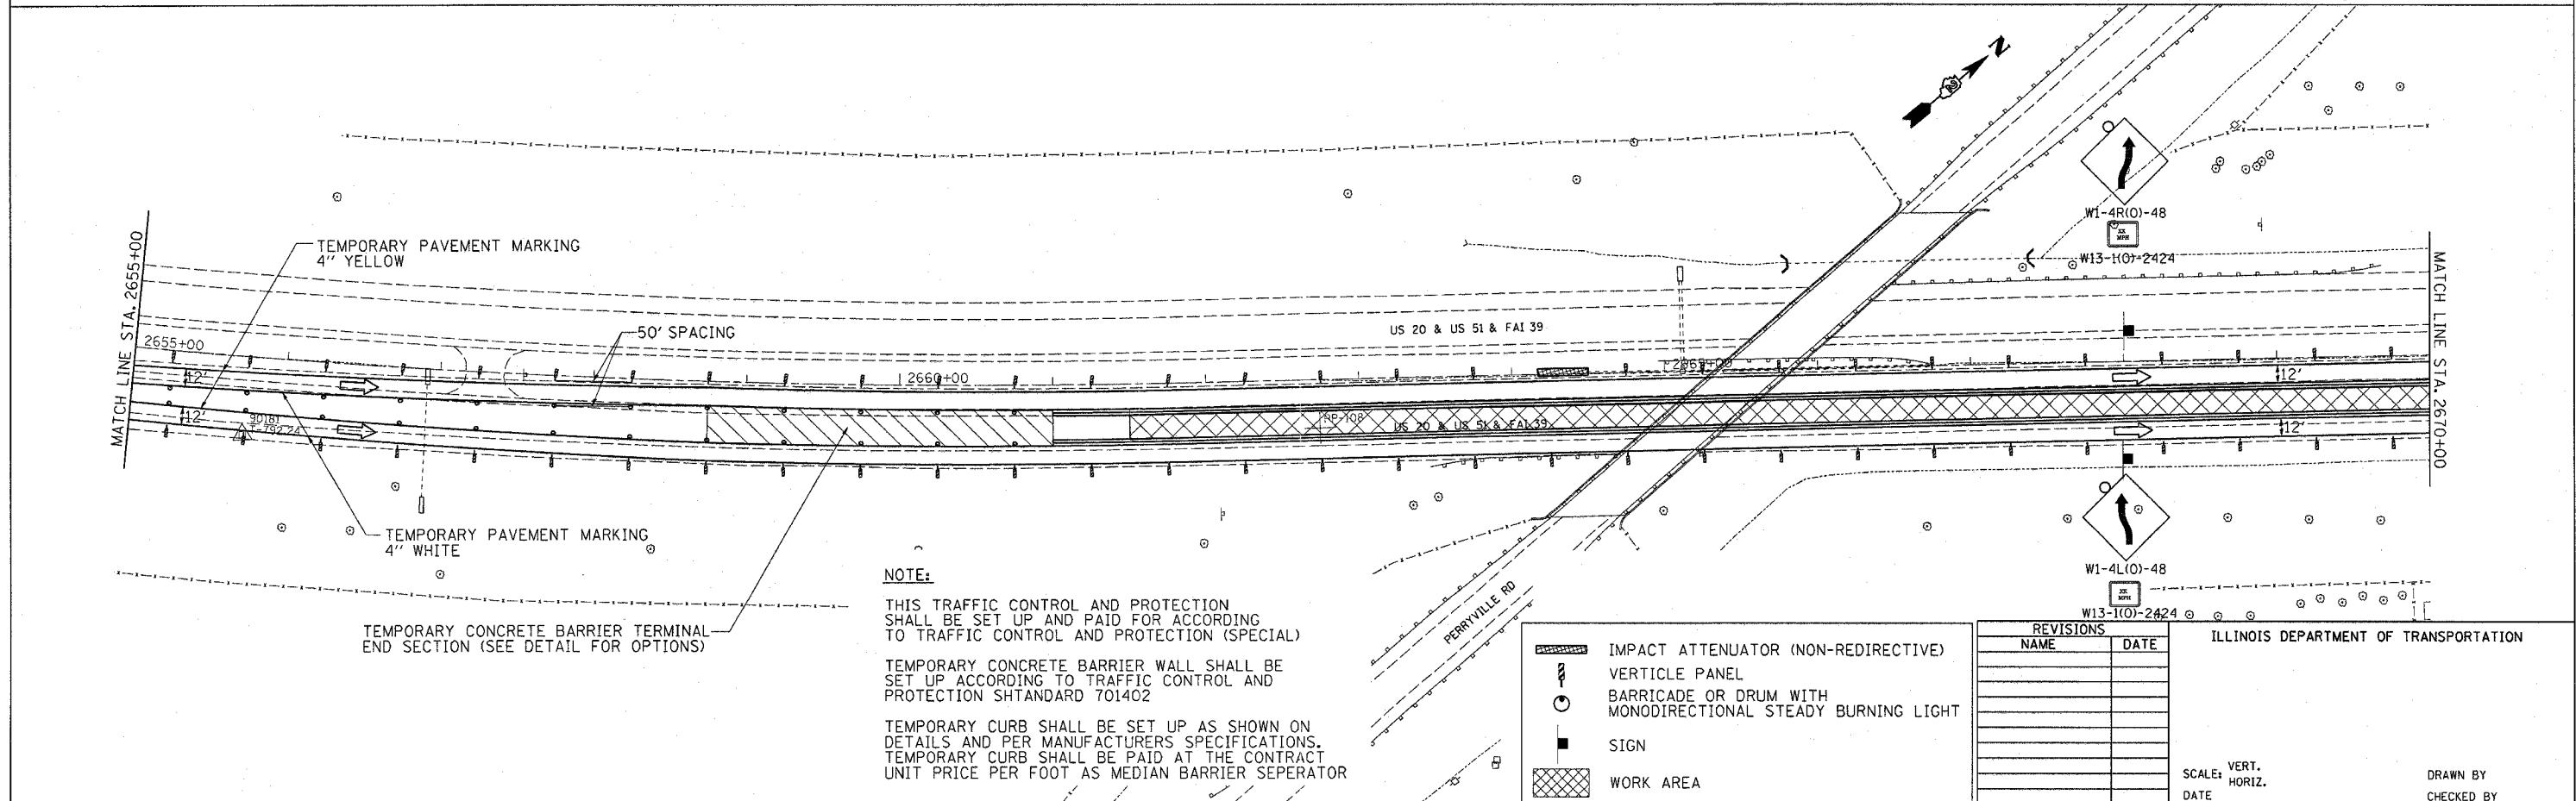

**NOTE:**  
 THIS TRAFFIC CONTROL AND PROTECTION SHALL BE SET UP AND PAID FOR ACCORDING TO TRAFFIC CONTROL AND PROTECTION (SPECIAL)

TEMPORARY CONCRETE BARRIER WALL SHALL BE SET UP ACCORDING TO TRAFFIC CONTROL AND PROTECTION SHTANDARD 701402

TEMPORARY CURB SHALL BE SET UP AS SHOWN ON DETAILS AND PER MANUFACTURERS SPECIFICATIONS. TEMPORARY CURB SHALL BE PAID AT THE CONTRACT UNIT PRICE PER FOOT AS MEDIAN BARRIER SEPERATOR

REVISIONS	NAME	DATE

ILLINOIS DEPARTMENT OF TRANSPORTATION	
SCALE: VERT. _____	DRAWN BY _____
HORIZ. _____	CHECKED BY _____
DATE _____	

PLOT DATE = Thu Dec 23 09:54:24 2004  
 FILE NAME = c:\projects\62125001\62125001.dgn  
 PLOT SCALE = 50.000000' / IN.