


F.A. RTE.	SECTION	COUNTY	TOTAL SHEETS	SHEET NO.
•	••	WINNEBAGO	317	78
STA.		TO STA.		
FED. ROAD DIST. NO.		ILLINOIS FED. AID PROJECT		


# STAGE II SPECIAL DETAILS

## TEMPORARY CONCRETE BARRIER TERMINAL SECTION (SPECIAL) DETAIL

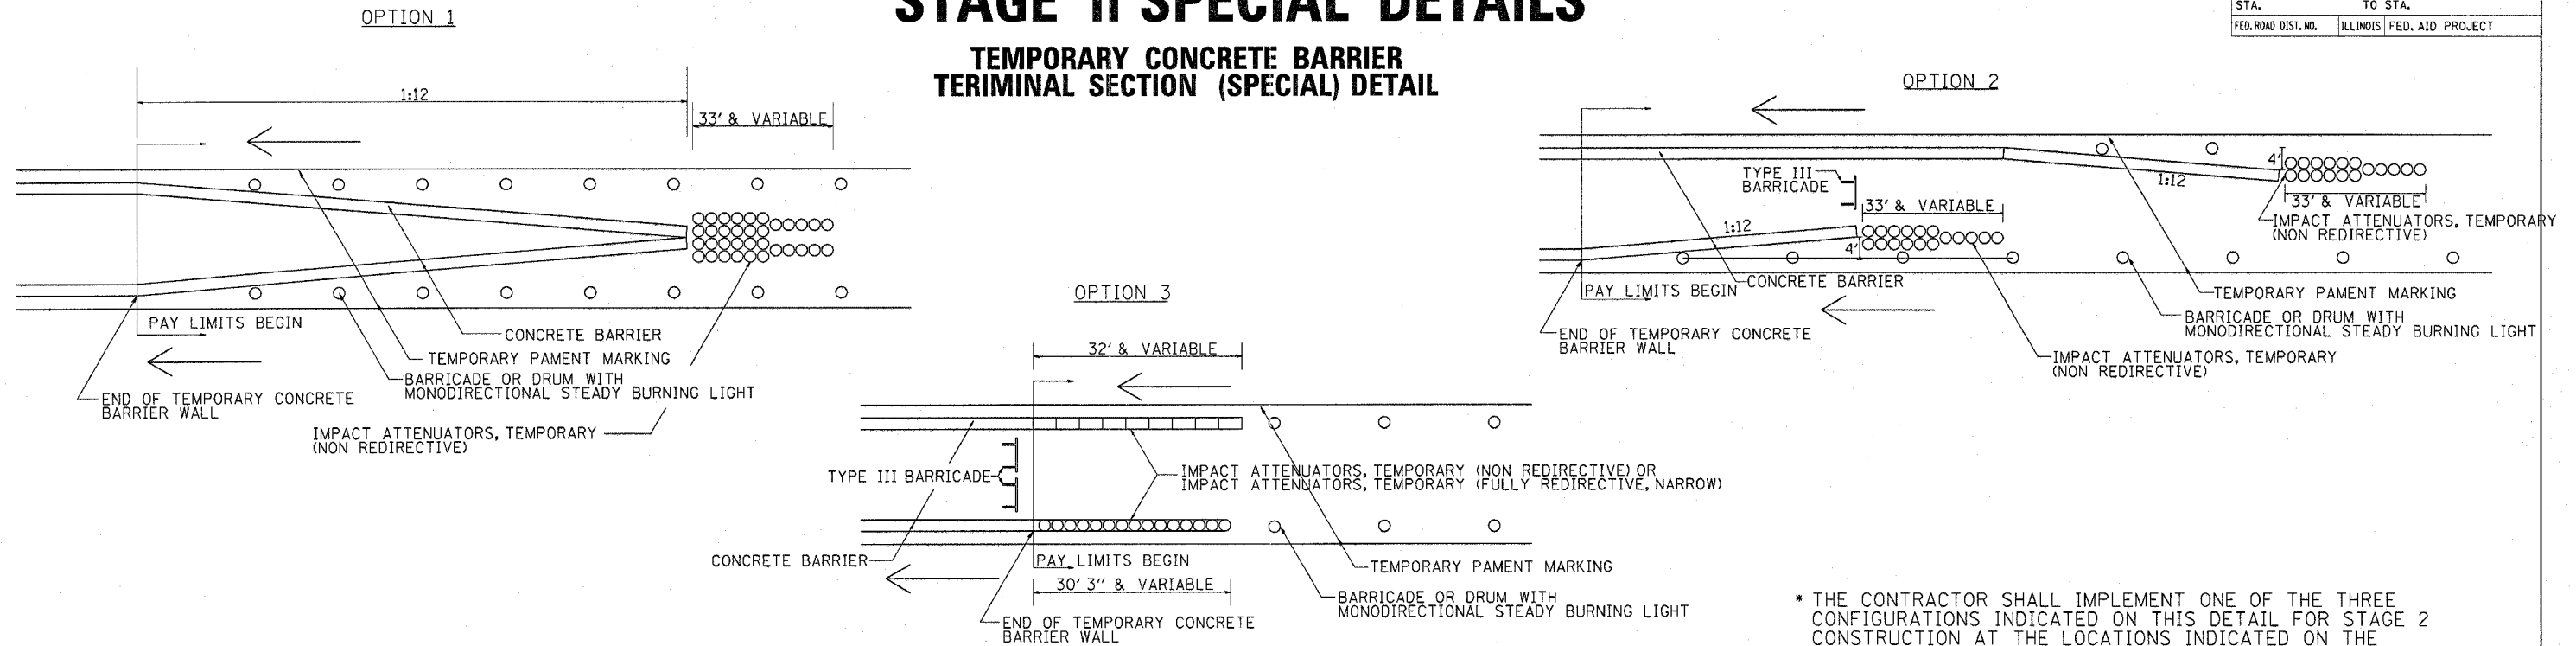

\* THE CONTRACTOR SHALL IMPLEMENT ONE OF THE THREE CONFIGURATIONS INDICATED ON THIS DETAIL FOR STAGE 2 CONSTRUCTION AT THE LOCATIONS INDICATED ON THE PLANS, THE IMPACT ATTENUATORS AND CONCRETE BARRIER WALL NECESSARY FOR THE TERMINAL SECTION SHALL BE PAID FOR AT THE CONTRACT UNIT PRICE EACH FOR TEMPORARY CONCRETE BARRIER, TERMINAL SECTION (SPECIAL).

## MEDIAN BARRIER SEPERATOR

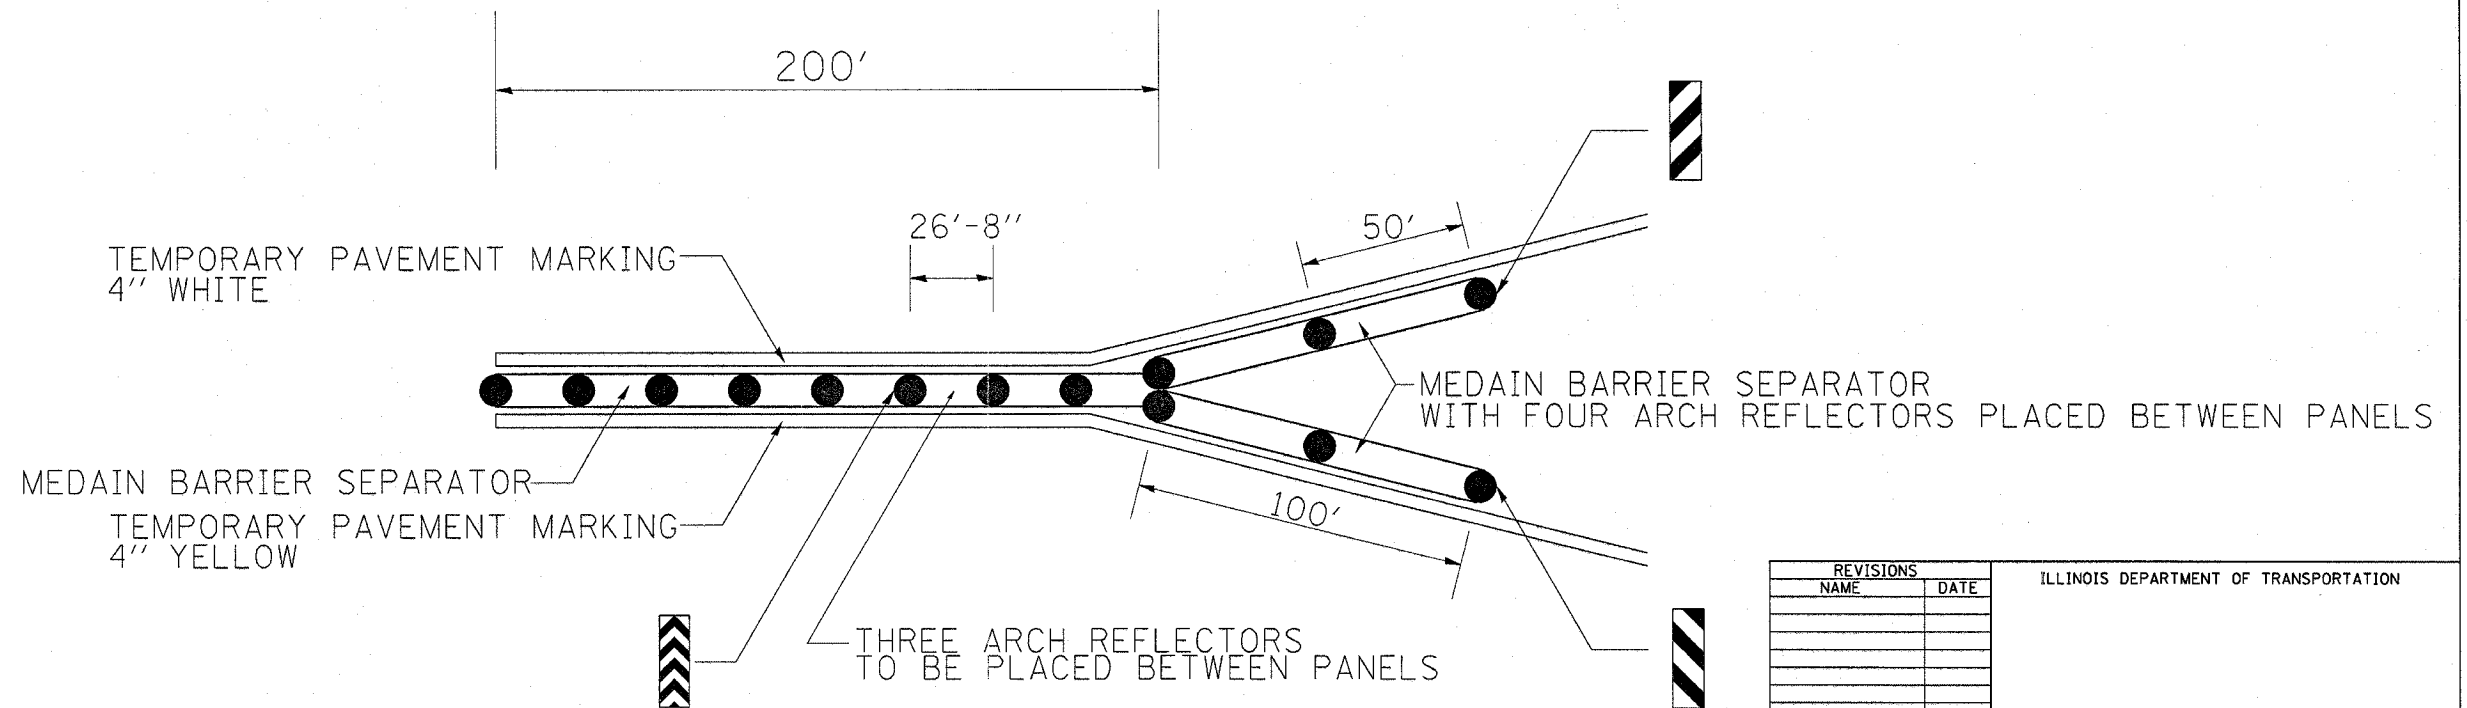

REVISIONS	
NAME	DATE

ILLINOIS DEPARTMENT OF TRANSPORTATION

SCALE: VERT. \_\_\_\_\_  
 HORIZ. \_\_\_\_\_

DATE \_\_\_\_\_ DRAWN BY \_\_\_\_\_  
 CHECKED BY \_\_\_\_\_

PLOT DATE = Thu Dec 23 09:54:28 2004  
 FILE NAME = c:\p-c\p15\p15-2\2004\122004\122004.dgn  
 PLOT SCALE = 80.0000 // IN.  
 REFERENCE = REF#