


F.A. RTE.	SECTION	COUNTY	TOTAL SHEETS	SHEET NO.
*	**	WINNEBAGO	317	87
STA.		TO STA.		
FED. ROAD DIST. NO.		ILLINOIS FED. AID PROJECT		

TRAFFIC CONTROL FOR RAMPS DETAIL

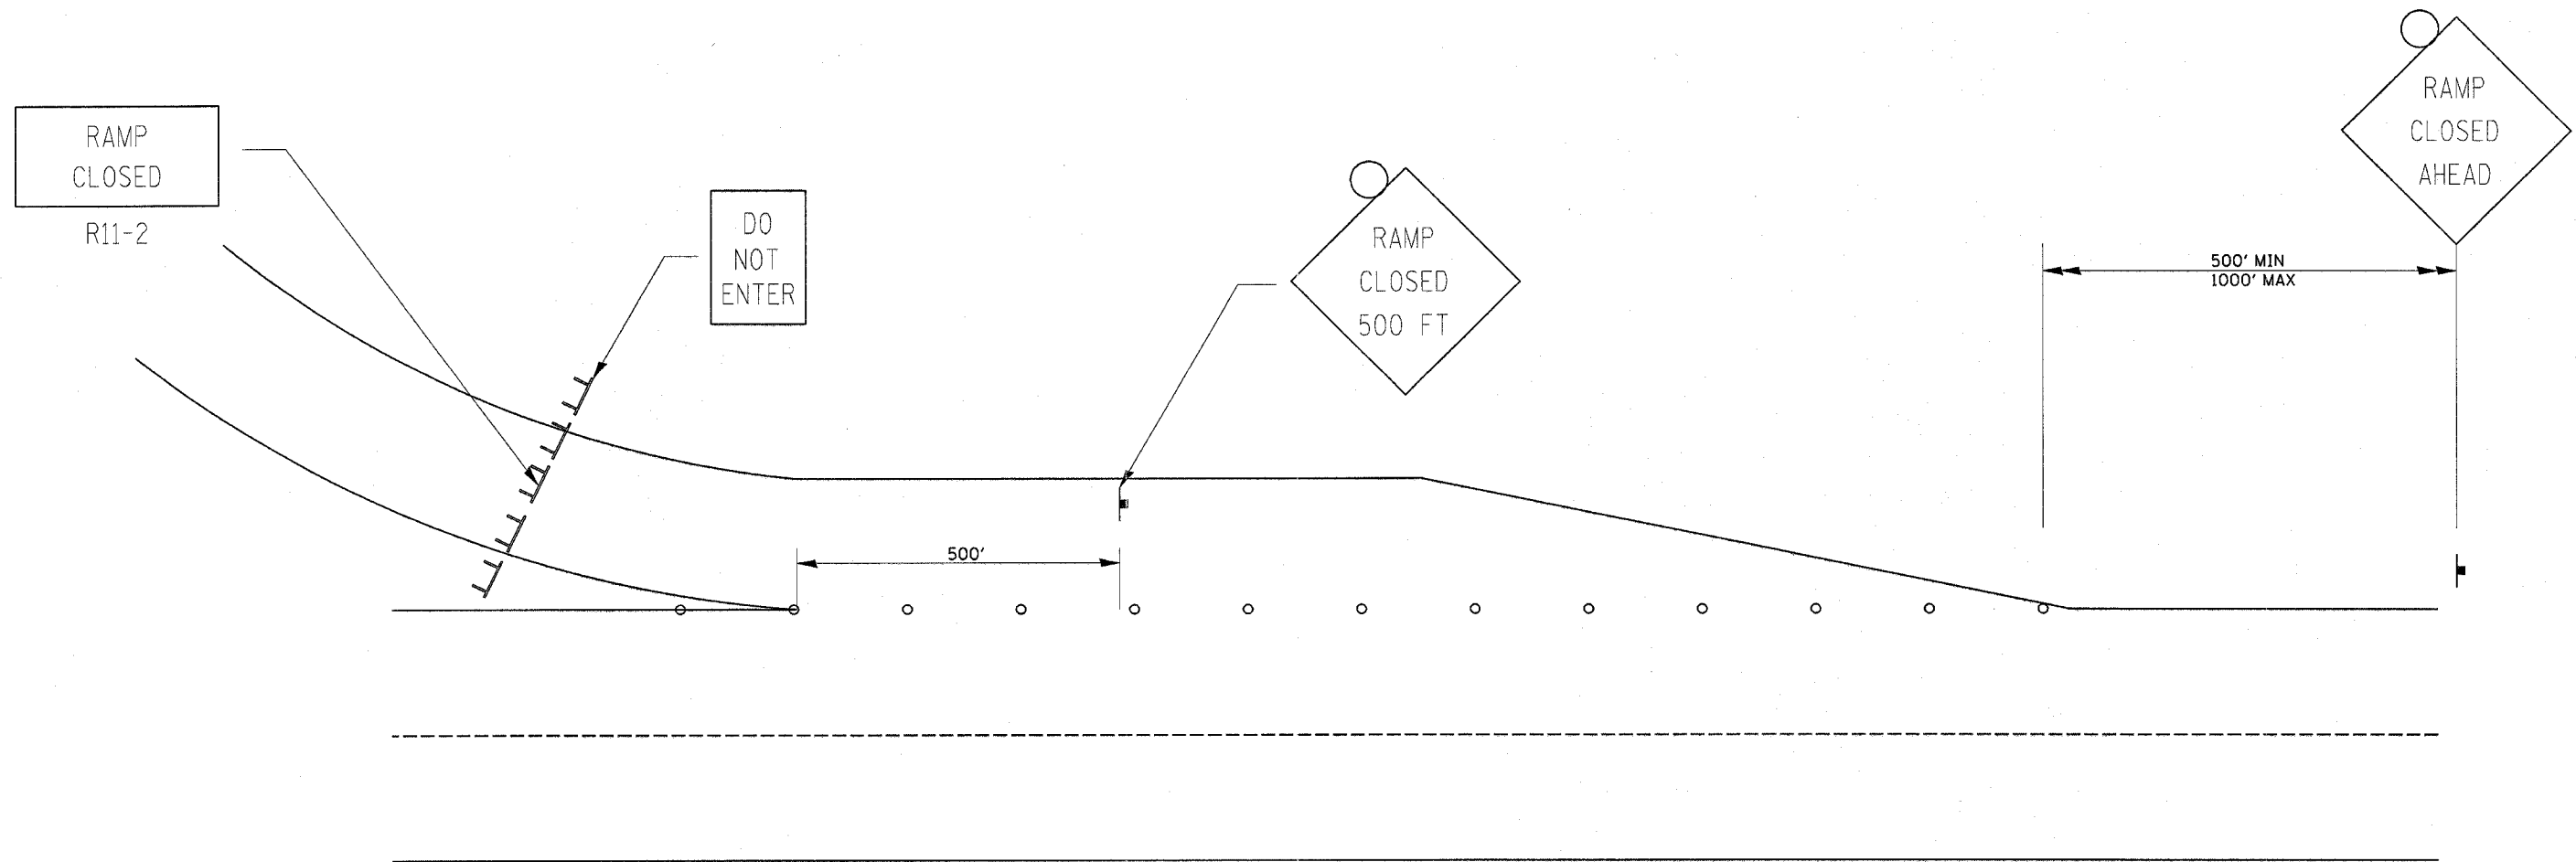

A CHECK BARRICADE SHALL BE PLACED IN THE MIDDLE OF THE CLOSED LANE AND AT THE SHOULDER AT 500' CENTERS

PLOT DATE = Thu Dec 23 11:05:48 2004
 FILE NAME = C:\projects\p22500\vd2500sp.plgn
 PLOT SCALE = 1/8" = 1'-0"
 REFERENCE = #REF*