

I-39 & Perryville Rd

UNDERDRAIN DETAIL

F.A. RTE.	SECTION	COUNTY	TOTAL SHEETS	SHEET NO.
*	**	WINNEBAGO	317	89
STA.		TO STA.		
FED. ROAD DIST. NO.		ILLINOIS FED. AID PROJECT		



Underdrain on Ditch Side (Right)

Station	Drain Slope (%)	Underdrain FL
2661+50		785.91
2662+00	1.60	785.11
2662+50	1.60	784.31
2663+00	1.60	783.51
2663+50	1.60	782.71
2664+00	1.60	781.91
2664+00	0.50	781.91
2664+50	0.50	782.16
2665+00	0.50	782.41
2665+50	0.50	782.66
2666+00	0.50	782.91
2666+50	0.50	783.16
2666+50	1.00	783.16
2667+00	1.00	783.66
2667+50	1.00	784.16
2668+00	1.00	784.66
2668+50	0.55	785.16
2669+00	0.55	785.43
2669+50	0.55	785.71
2670+00		785.98

Underdrain on Median Side (Left)

Station	Drain Slope (%)	Underdrain FL
2661+50		785.91
2662+00	0.85	785.49
2662+50	0.85	785.06
2663+00	0.85	784.64
2663+50	0.85	784.21
2664+00	1.05	783.69
2664+50	1.05	783.16
2665+00	1.05	782.64
2665+00	0.30	782.61
2665+50	0.30	782.76
2666+00	0.30	782.91
2666+50	1.05	783.06
2667+00	1.05	783.58
2667+50	1.05	784.11
2668+00	1.05	784.63
2668+50	0.55	785.16
2669+00	0.55	785.43
2669+50	0.55	785.71
2670+00		785.98

NOTES:
 0.3% MINIMUM SLOPE FOR UNDERDRAIN ALONG PAVEMENT
 2% MINIMUM SLOPE FROM PAVEMENT TO OUTLET POINT

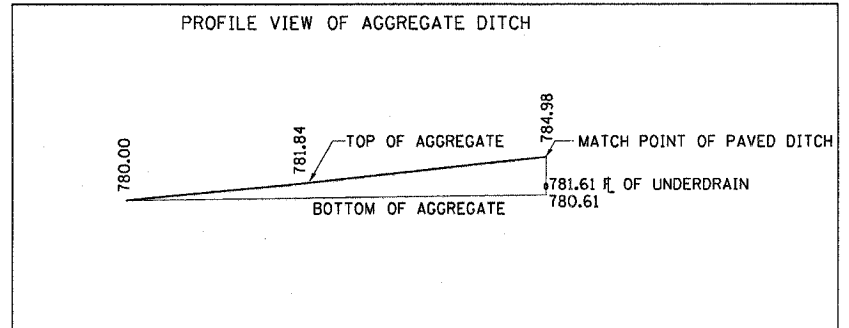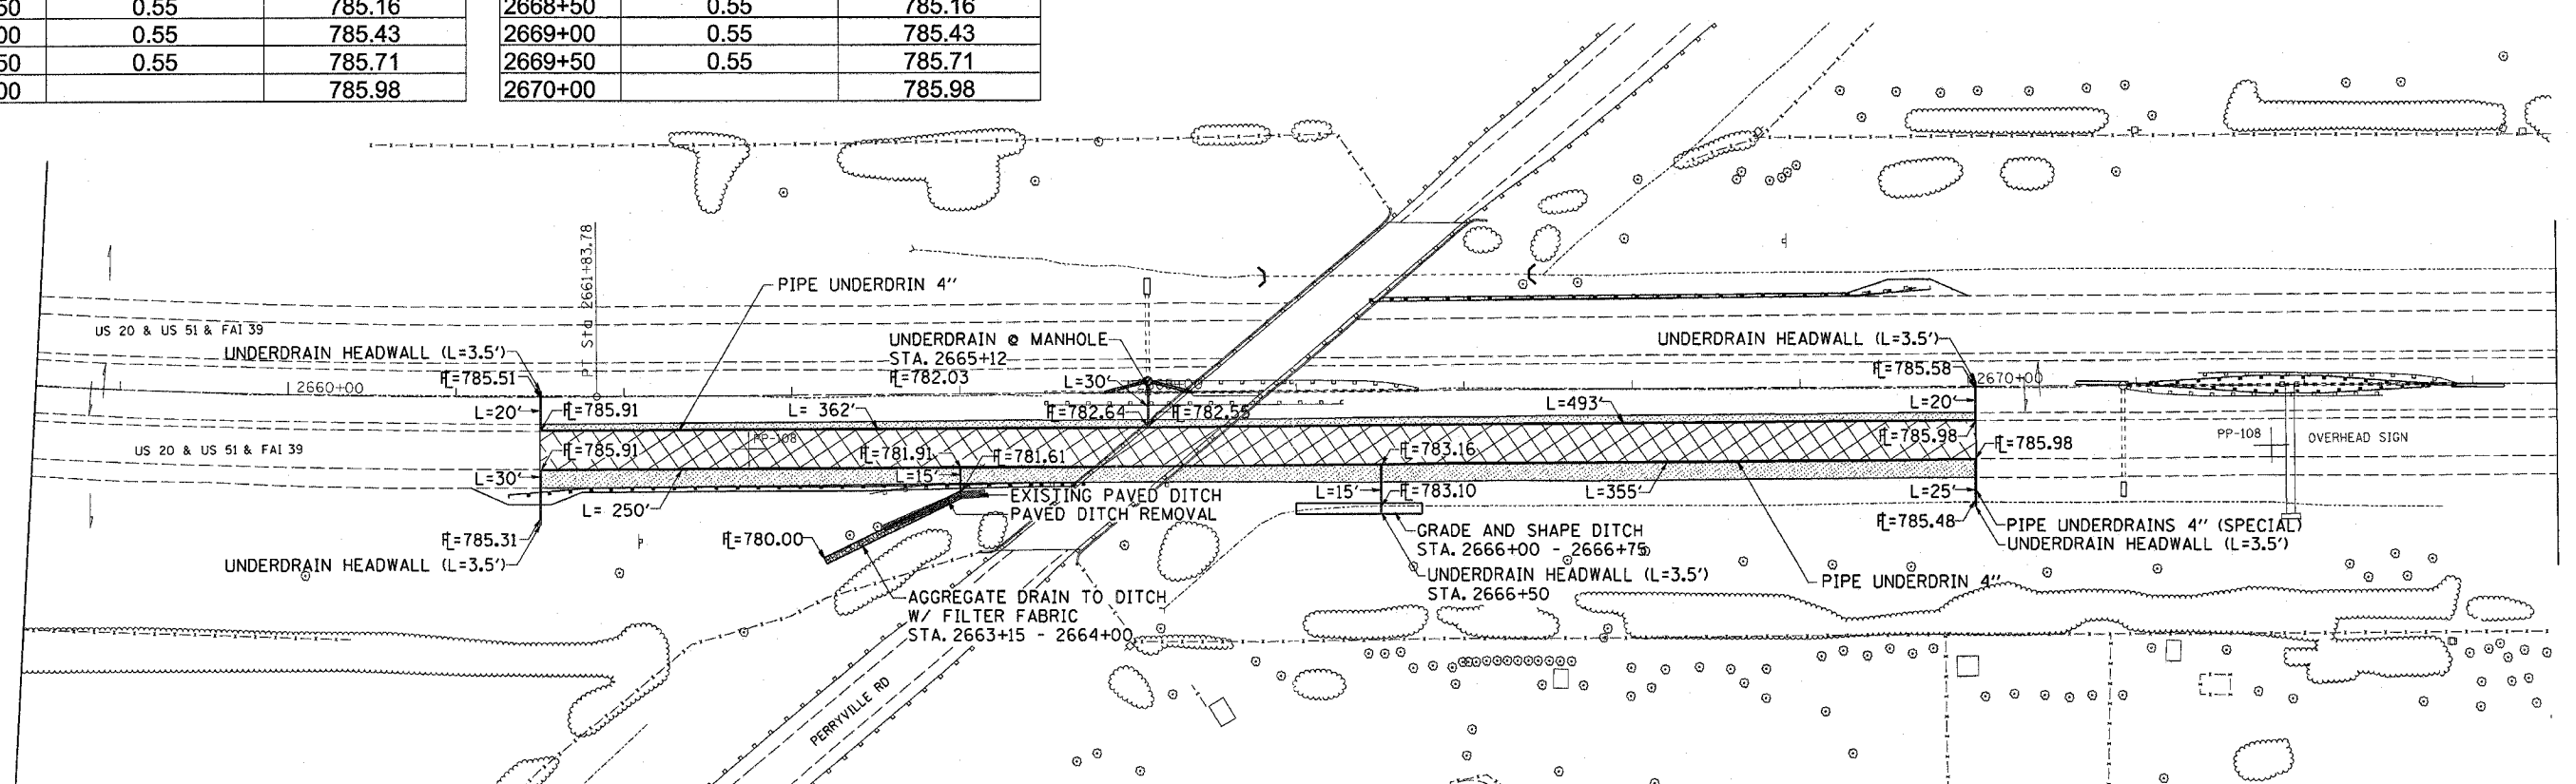

REVISIONS	NAME	DATE

ILLINOIS DEPARTMENT OF TRANSPORTATION
 SCALE: VERT. / HORIZ.
 DATE / DRAWN BY / CHECKED BY

PLOT DATE = Thu Dec 23 11:08:47 2004
 FILE NAME = C:\projects\2004\22500\22500.dgn
 PLOT SCALE = 5/8" = 1' IN.
 REFERENCE = SHEET