


F.A. RTE.	SECTION	COUNTY	TOTAL SHEETS	SHEET NO.
*	**	WINNEBAGO	317	91
STA.		TO STA.		
FED. ROAD DIST. NO.		ILLINOIS FED. AID PROJECT		

DRAINAGE DETAIL – STA. 2635 + 00

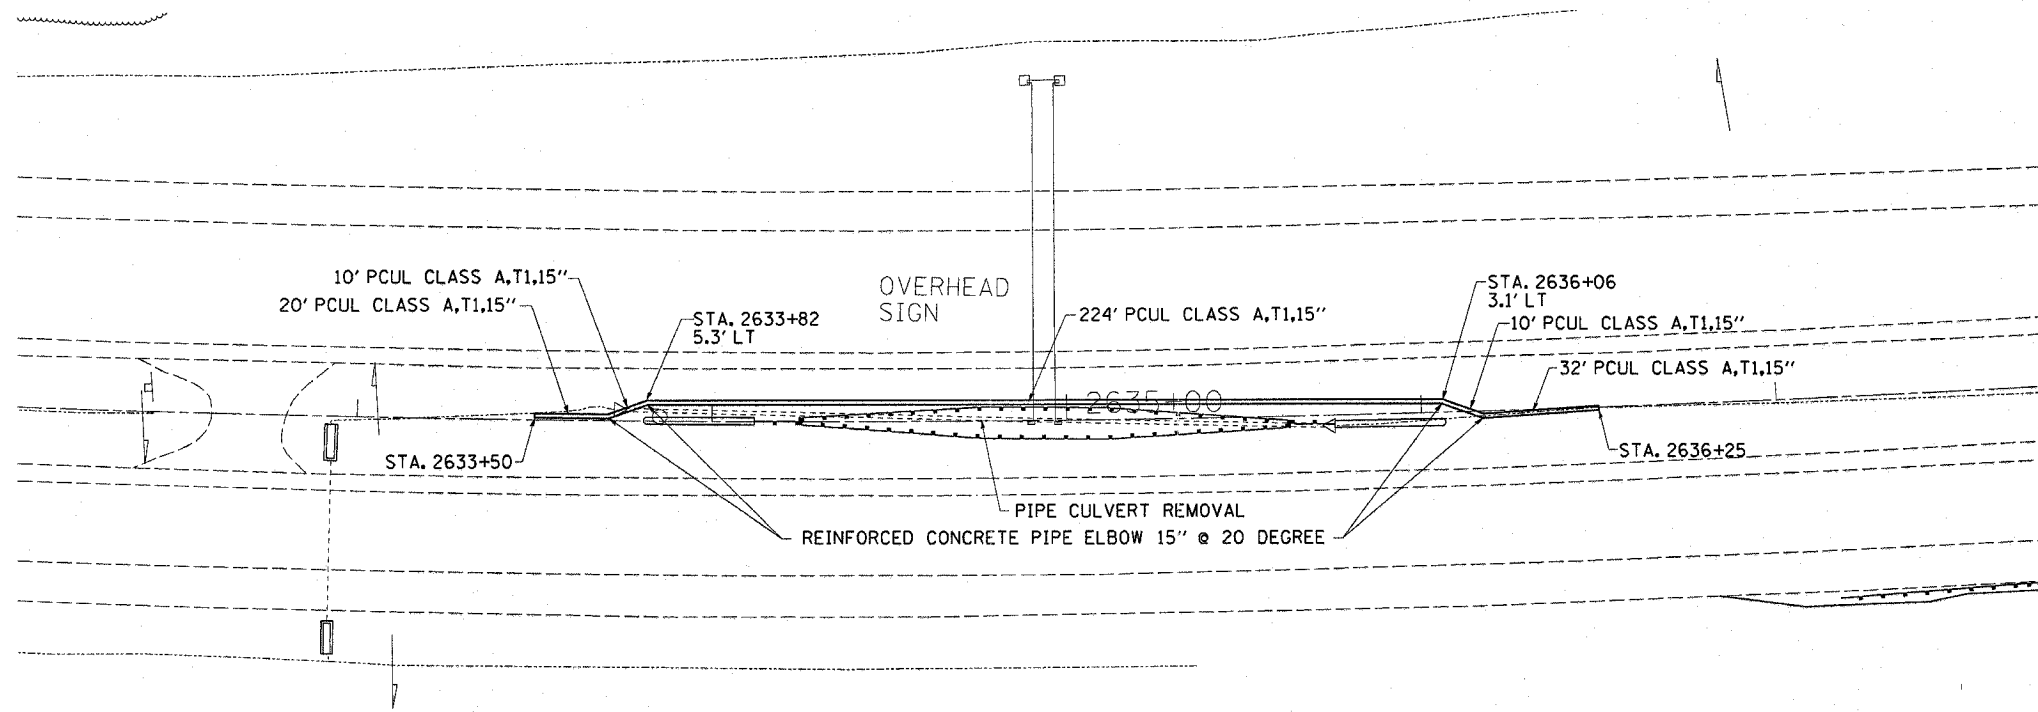

PLOT DATE = Thu Dec 23 11:05:46 2004
 FILE NAME = C:\projects\212500\212500.dgn
 PLOT SCALE = 1/8" = 1'-0"
 REFERENCE = REFERENCE

REVISIONS	
NAME	DATE

ILLINOIS DEPARTMENT OF TRANSPORTATION

SCALE: VERT. _____
 HORIZ. _____

DATE _____

DRAWN BY _____
 CHECKED BY _____