


DRAINAGE DETAIL – STA. 2670 + 92.50 – STA. 2673 + 38

F.A. RTE.	SECTION	COUNTY	TOTAL SHEETS	SHEET NO.
*	**	WINNEBAGO	317	93

STA.	TO STA.
FED. ROAD DIST. NO.	ILLINOIS FED. AID PROJECT


PLAN DETAIL

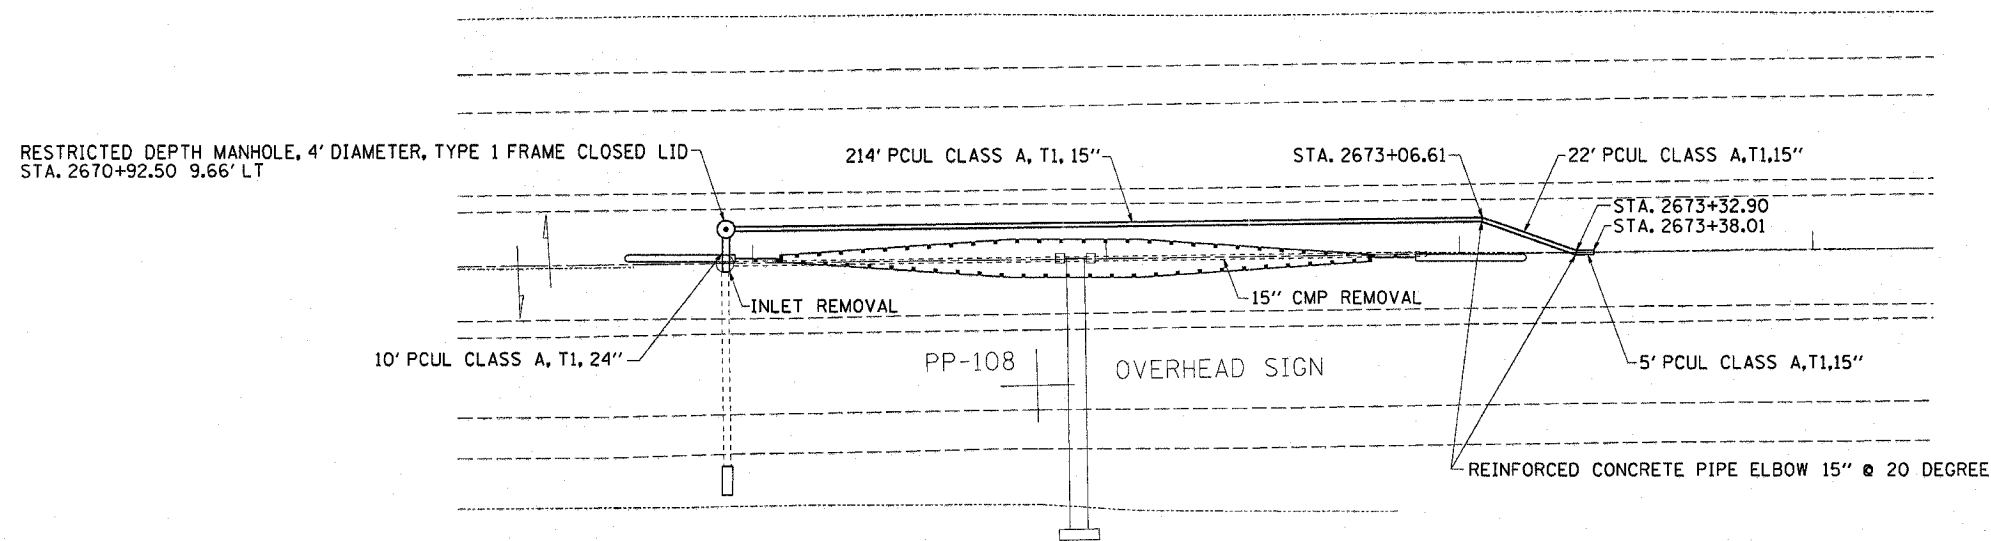

PROFILE DETAIL

GENERAL NOTES

THE CONNECTION BETWEEN PROPOSED AND EXISTING PIPES SHALL BE SEALED WITH MASTIC JOINT SEALER CONFORMING TO SECTIONS 1055 OR 1056.

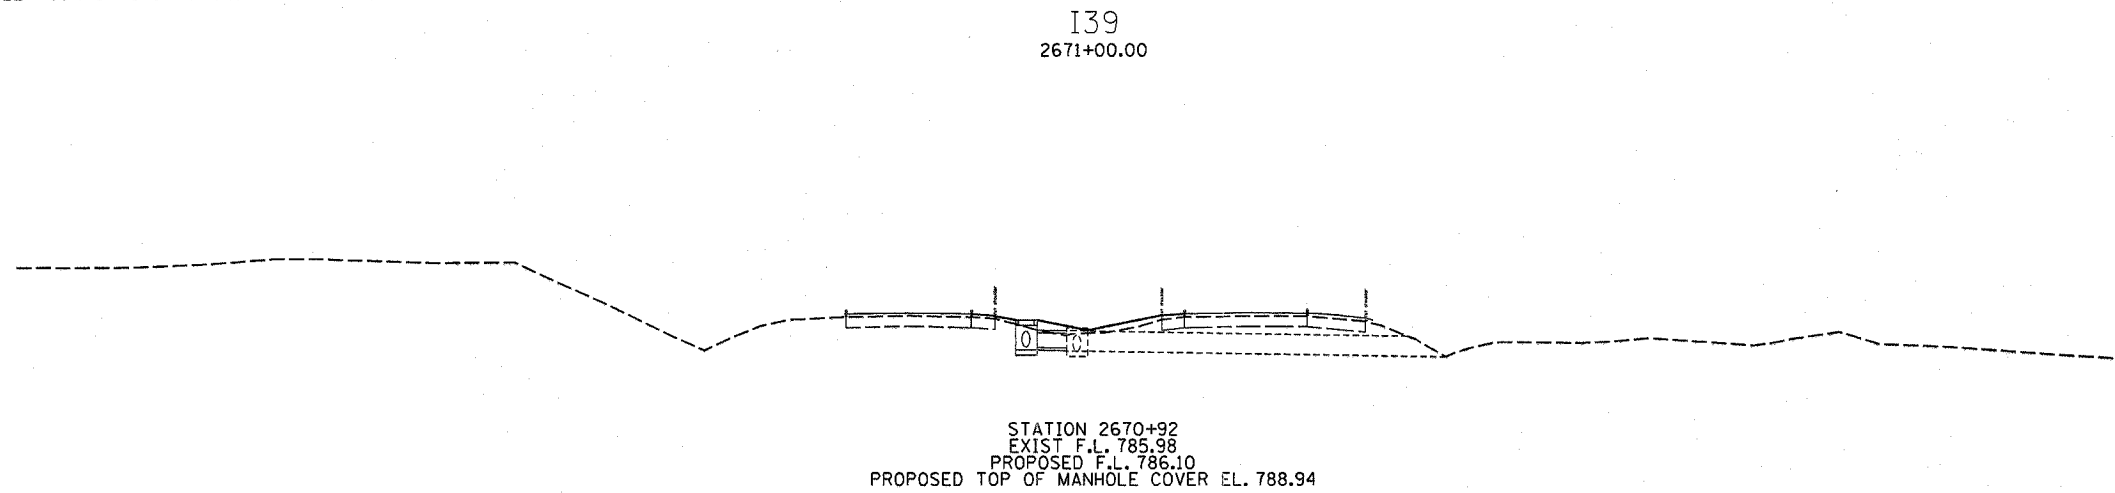

PLOT DATE = Thu Dec 23 11:08:46 2004
 FILE NAME = C:\projects\14\212596\112596.dgn
 PLOT SCALE = 50.0000 / IN.
 REFERENCE = REF#

NOT TO SCALE

REVISIONS	
NAME	DATE

ILLINOIS DEPARTMENT OF TRANSPORTATION

SCALE: VERT.
 DATE: HORIZ.

DRAWN BY
 CHECKED BY