


F.A. RTE.	SECTION	COUNTY	TOTAL SHEETS	SHEET NO.
*	**		317	174
STA. 65+50.00		TO STA. 66+00.00		
FED. ROAD DIST. NO.		ILLINOIS FED. AID PROJECT		

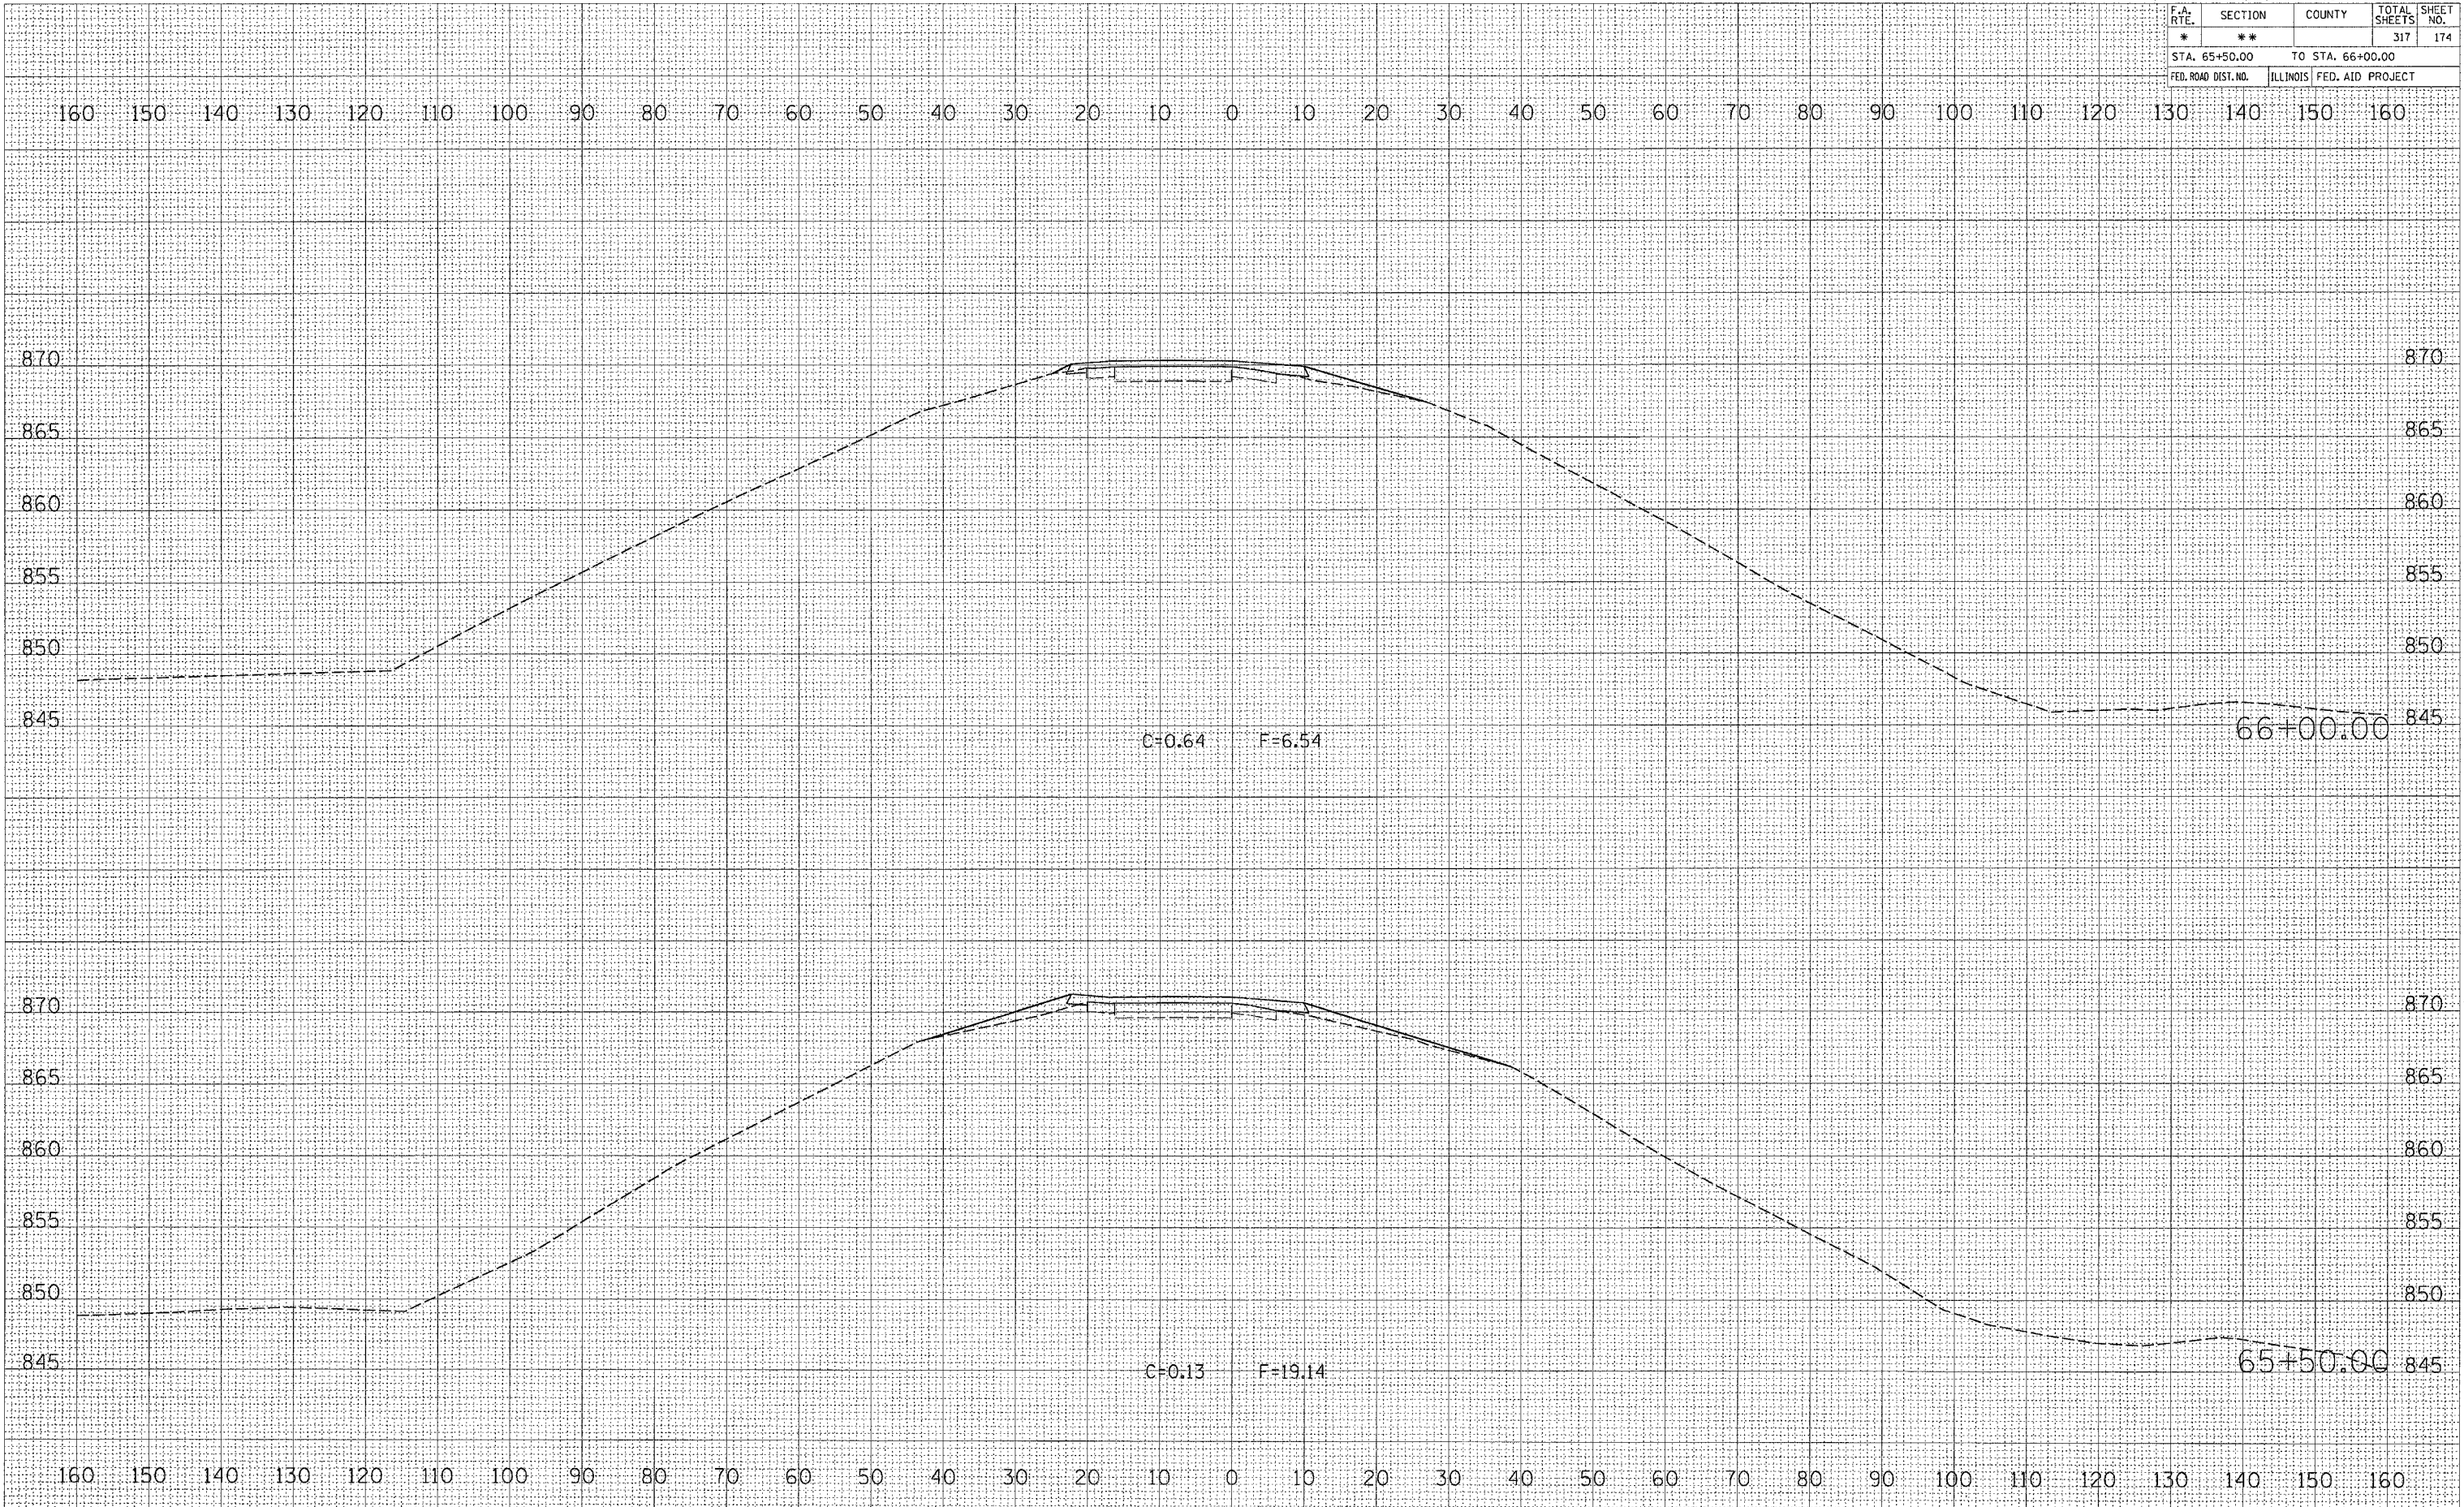

DATE	BY

FINAL SURVEY	SURVEYED

DATE	BY

ORIGINAL SURVEY	SURVEYED

PLOT DATE = Thu Dec 23 13:08:12 2004  
 FILE NAME = P:\104000\104000.dgn  
 PLOT SCALE = 10.0000 / IN.  
 REFERENCE = REF\*