


\* FAI 39 / FAP 301 (1-39 / US 20)  
 \*\* (201-2, 201-3) RS & (4,4-1,5) RS-1

CONTRACT NO. 64596	
F.A. RTE.	TOTAL SHEETS
**	317
SECTION	SHEET NO.
**	207
COUNTY	ILLINOIS
WINNEBAGO	FED. AID PROJECT
STA. 41+00.00	TO STA. 41+50.00
FED. ROAD DIST. NO.	

BY	DATE
FINAL SURVEY	SURVEYED
NOTE BOOK	PLOTTED
NO.	TEMPLATE
	AREAS CHECKED



BY	DATE
ORIGINAL SURVEY	SURVEYED
NOTE BOOK	PLOTTED
NO.	TEMPLATE
	AREAS CHECKED

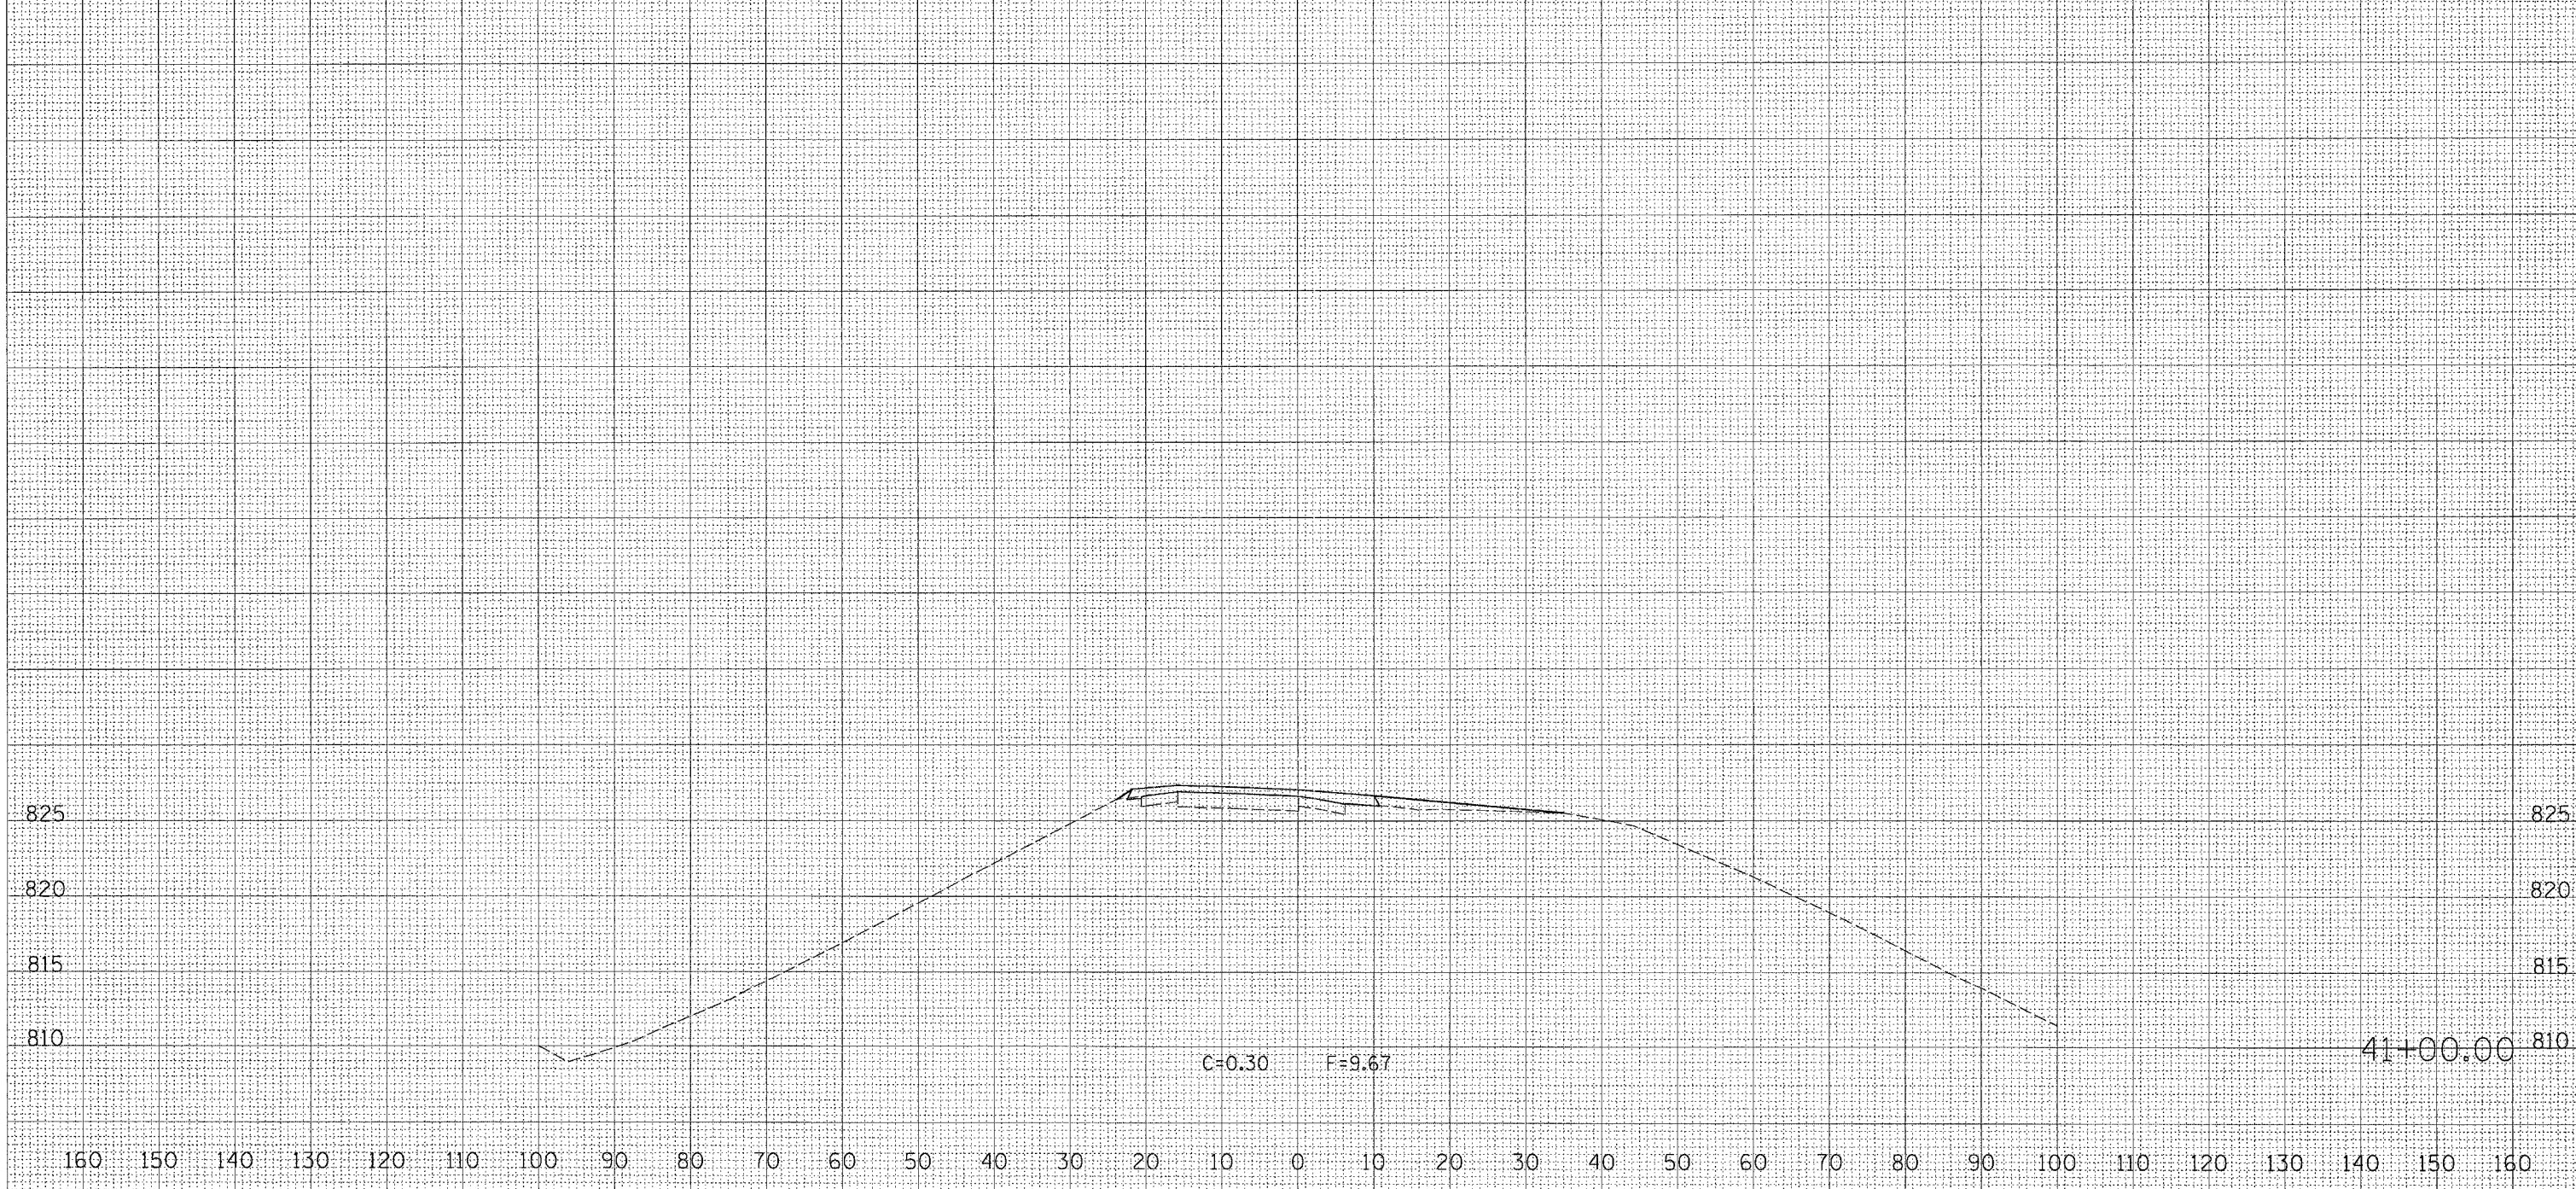

PLT DATE = Thu Dec 23 13:00:38 2004  
 PLOT SCALE = 1/8" = 1'-0"  
 REFERENCE = SHEET