



F.A.P. RTE.	SECTION	COUNTY	TOTAL SHEETS	SHEET NO.
595	1-3-K	ROCK ISLAND	476	22
STA.		TO STA.		
FED. ROAD DIST. NO.		ILLINOIS FED. AID PROJECT		

TYPICAL SECTIONS

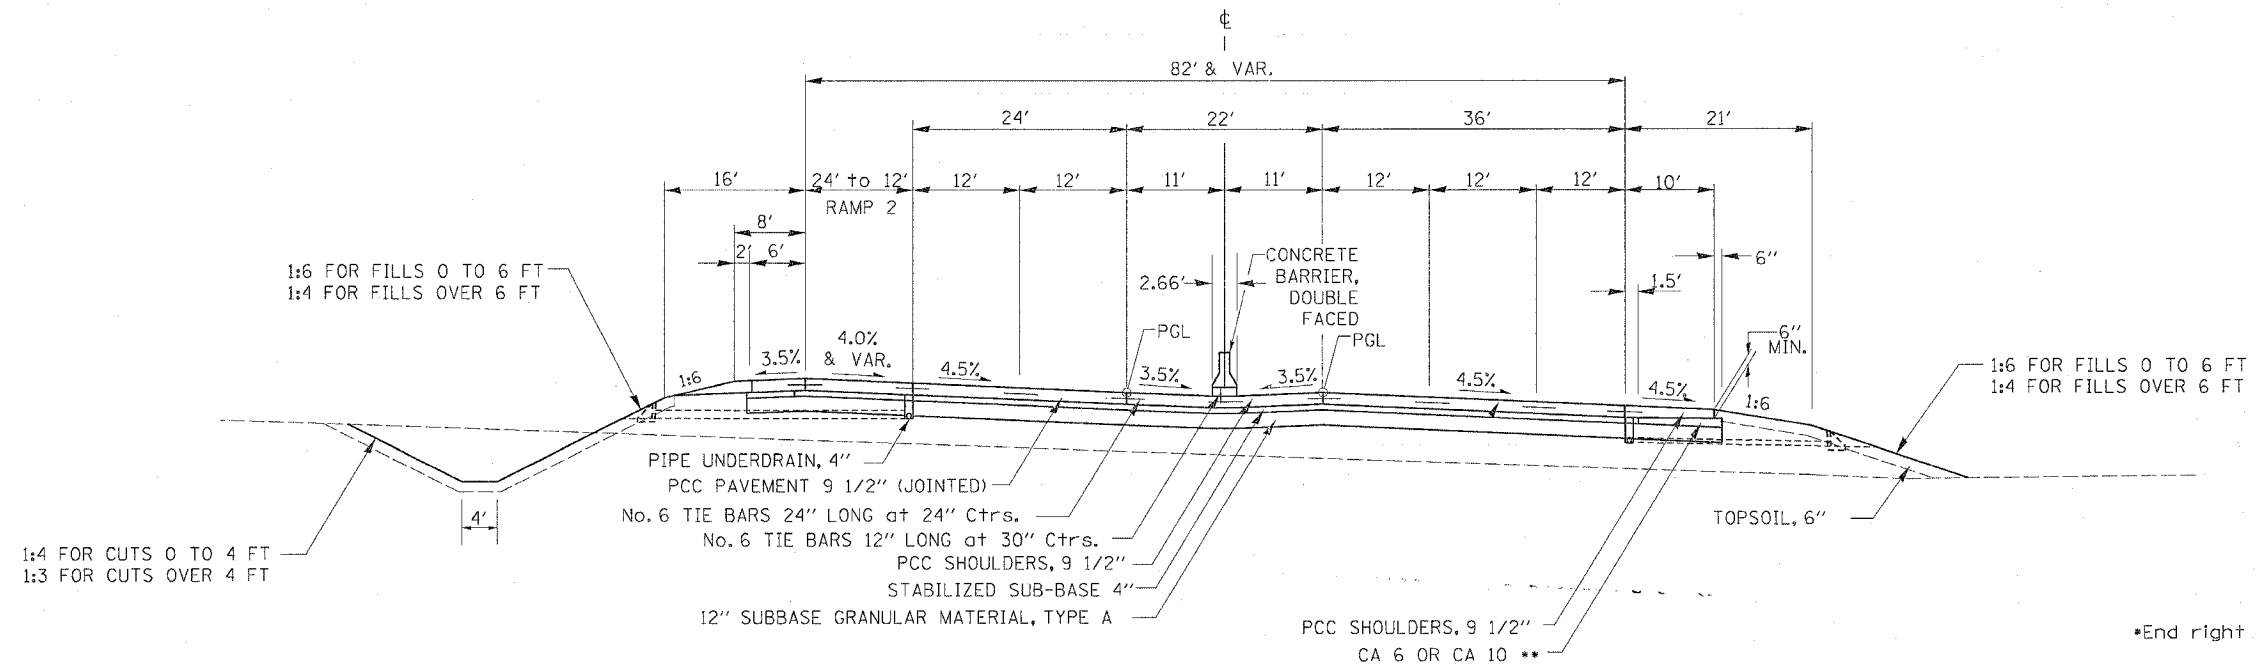

JOHN DEERE ROAD
STATION 398+50.01 - 414+70.16

NOTE:
If PCC PAVEMENT, PCC SHOULDERS, CURB AND GUTTER, OR CONCRETE MEDIANS are constructed after Oct 15 and opened to traffic before April 15, use PROTECTIVE COAT.

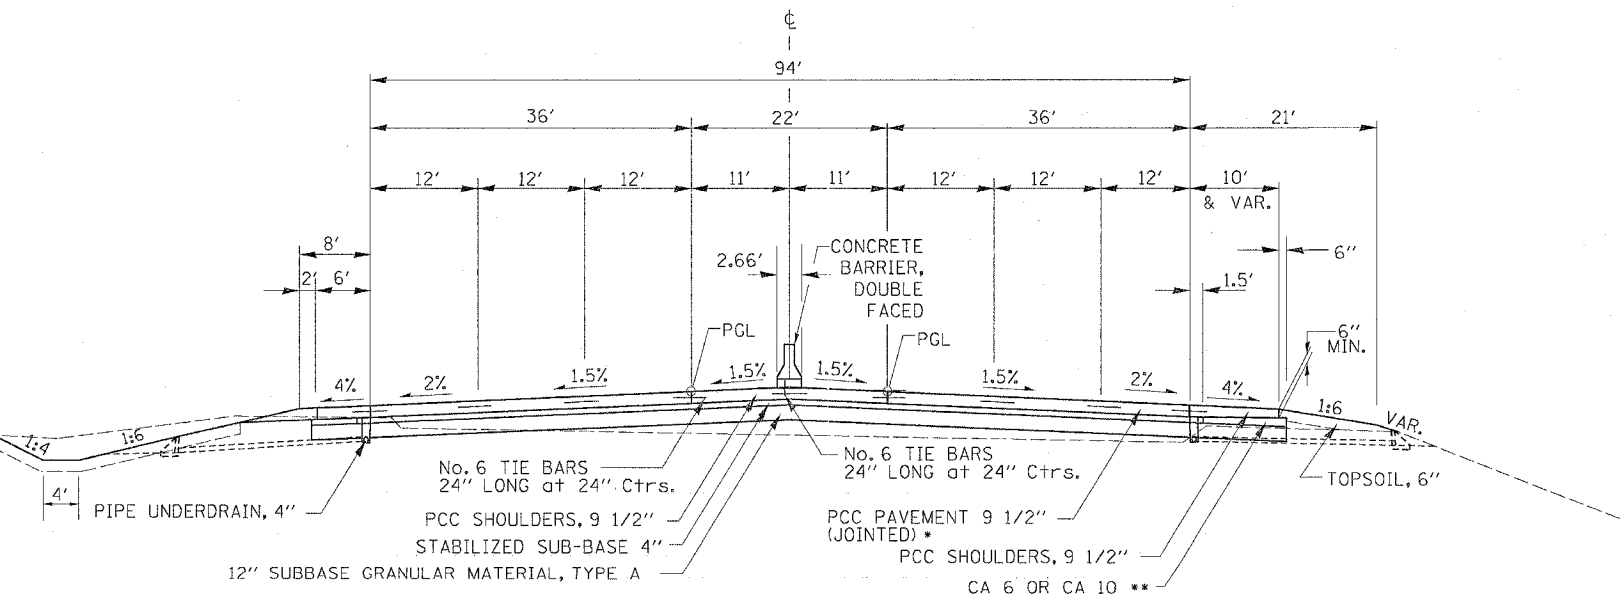

JOHN DEERE ROAD
STATION 414+70.16 - 417+10.16