


F.A.P. RTE.	SECTION	COUNTY	TOTAL SHEETS	SHEET NO.
595	1-3-K	ROCK ISLAND	476	23
STA.		TO STA.		
FED. ROAD DIST. NO.		ILLINOIS FED. AID PROJECT		


TYPICAL SECTIONS

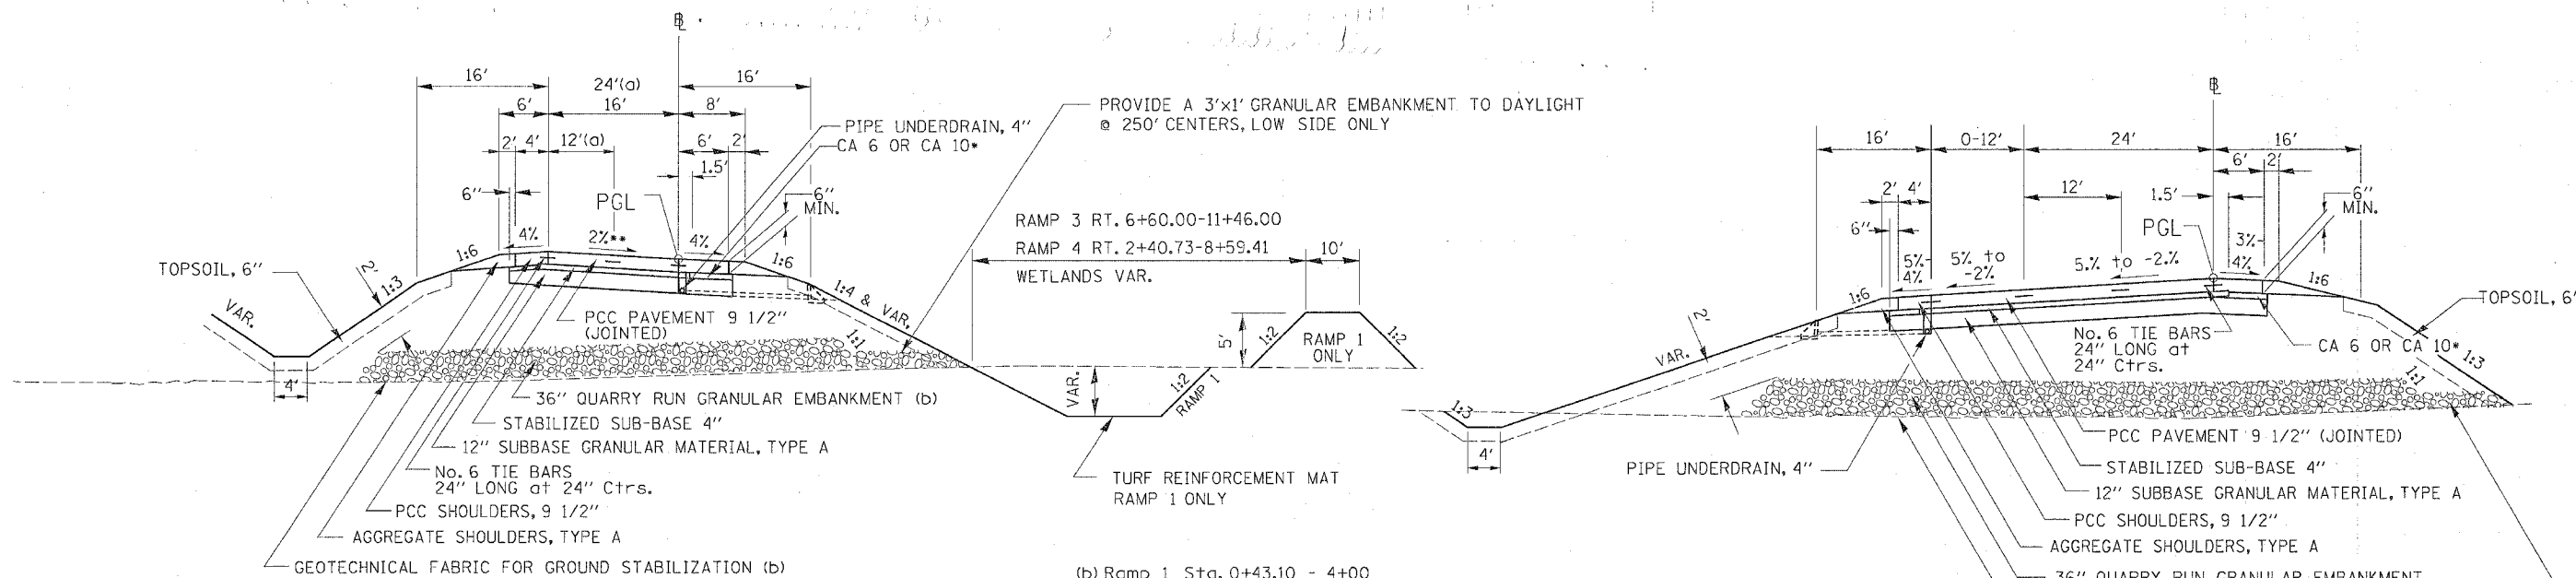

RAMP 1 (STA. 0+43.10 - 9+78.04)
RAMP 2 (STA. 6+10.51 - 10+47.13)(a)
RAMP 3 (STA. 6+60.00 - 12+65.35)
RAMP 4 (STA. 2+40.73 - 8+59.41)

(b) Ramp 1 Sta. 0+43.10 - 4+00
Sta. 9+30 - 9+88.33
Ramp 3 Sta. 6+60 - 12+65.35
Ramp 4 Sta. 2+40.73 - 8+00

RAMP 2 (STA. 10+47.13-16+43.10)

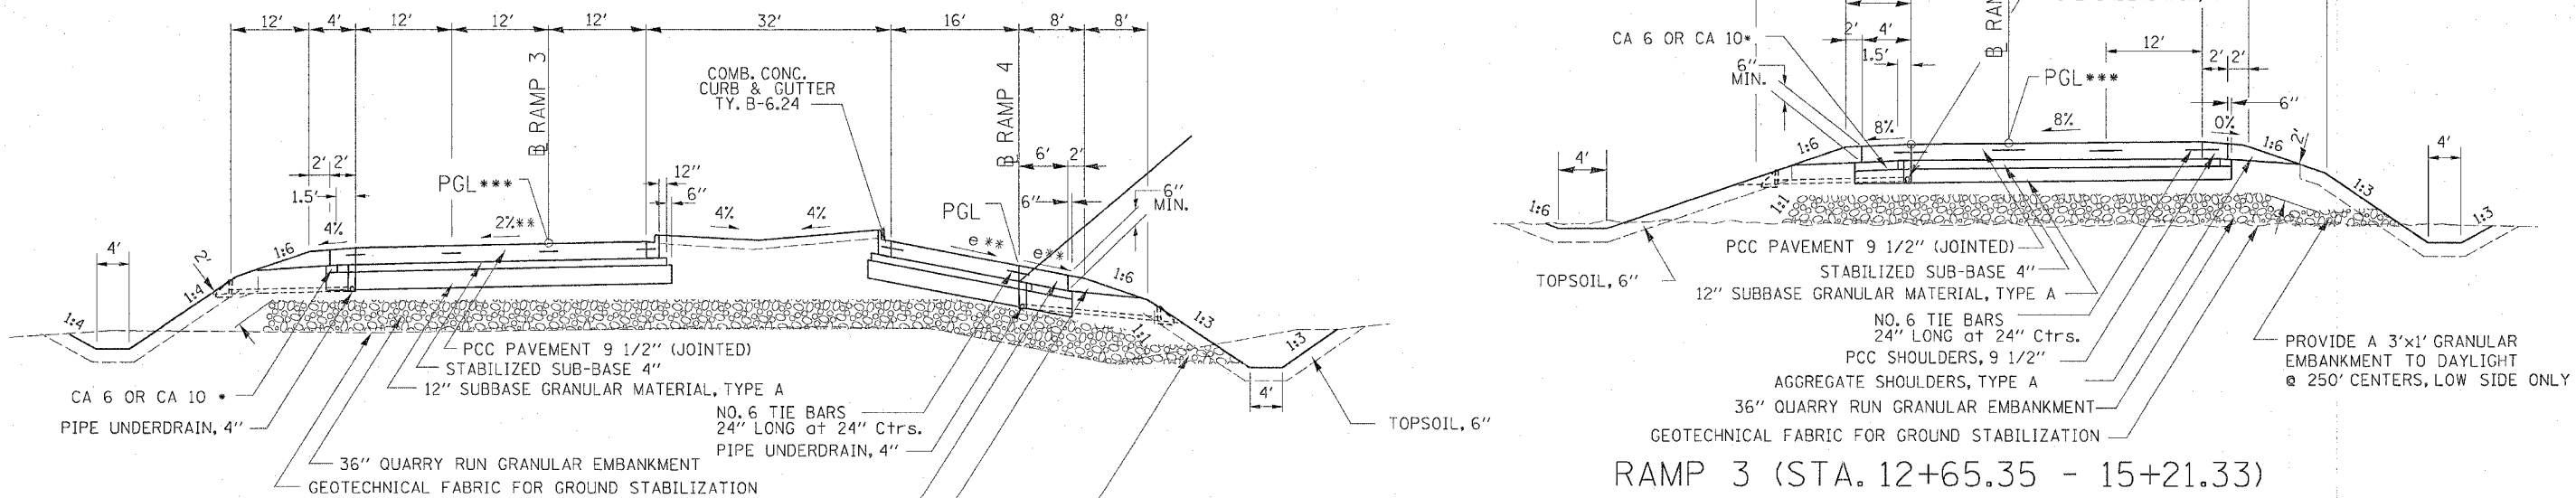

RAMP 3 (STA. 15+21.33 - 17+79.58)
RAMP 4 (STA. 0+33.00 - 2+40.73)

*The cost of CA 6 OR CA 10 to be included in the cost of SUB-BASE GRANULAR MATERIAL, TYPE A

**Refer to superelevation rates on curve tables for other pavement cross-slopes Refer to Standard 483001 for shoulder cross-slopes on curves

***Superelevation rates to rotate around Baseline