



F.A.P. RTE.	SECTION	COUNTY	TOTAL SHEETS	SHEET NO.
595	1-3-K	ROCK ISLAND	476	28
STA.		TO STA.		
FED. ROAD DIST. NO.		ILLINOIS FED. AID PROJECT		


TYPICAL SECTIONS

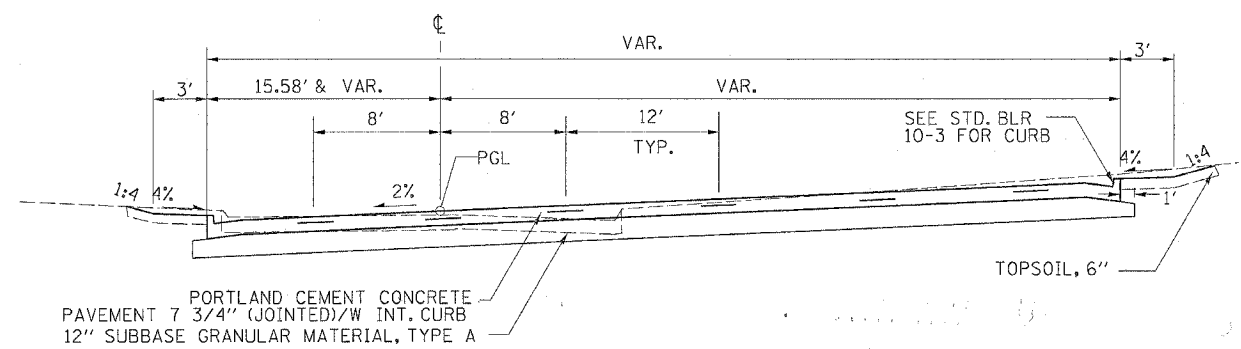


RELOCATED 3RD STREET (STA. 0+00.00 - 1+29.17)

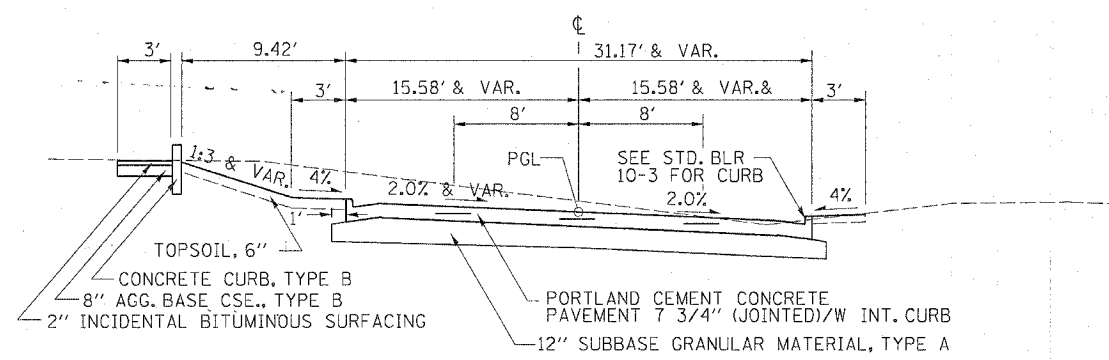


44TH STREET CONNECTOR (STA. 0+33.00 - 1+39.05)

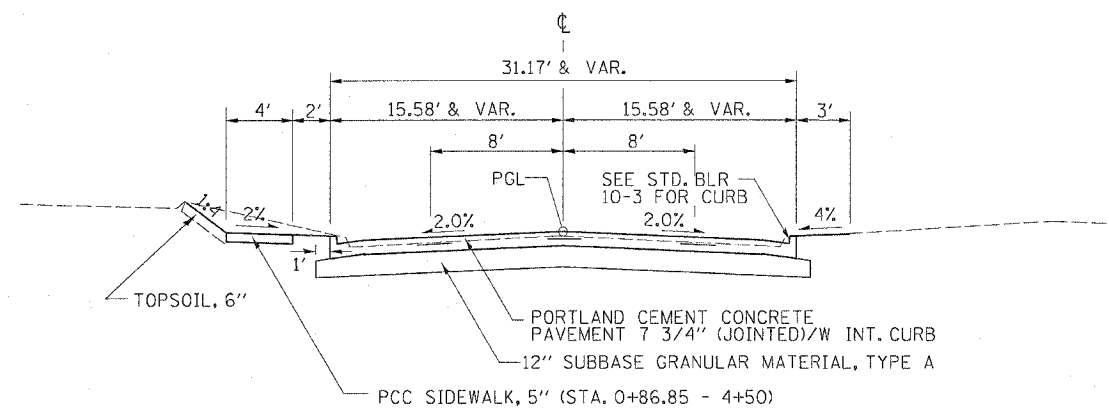

RELOCATED 3RD STREET (STA. 1+29.17 - 4+50)

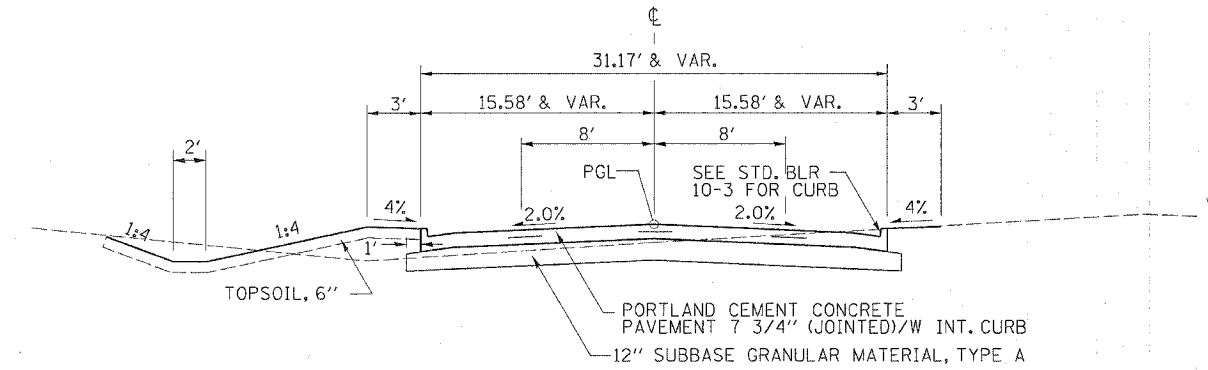

44TH STREET CONNECTOR (STA. 1+39.05 - 4+00.00)
OLD BLACKHAWK ROAD (STA. 0+15.58 - 1+86.83)

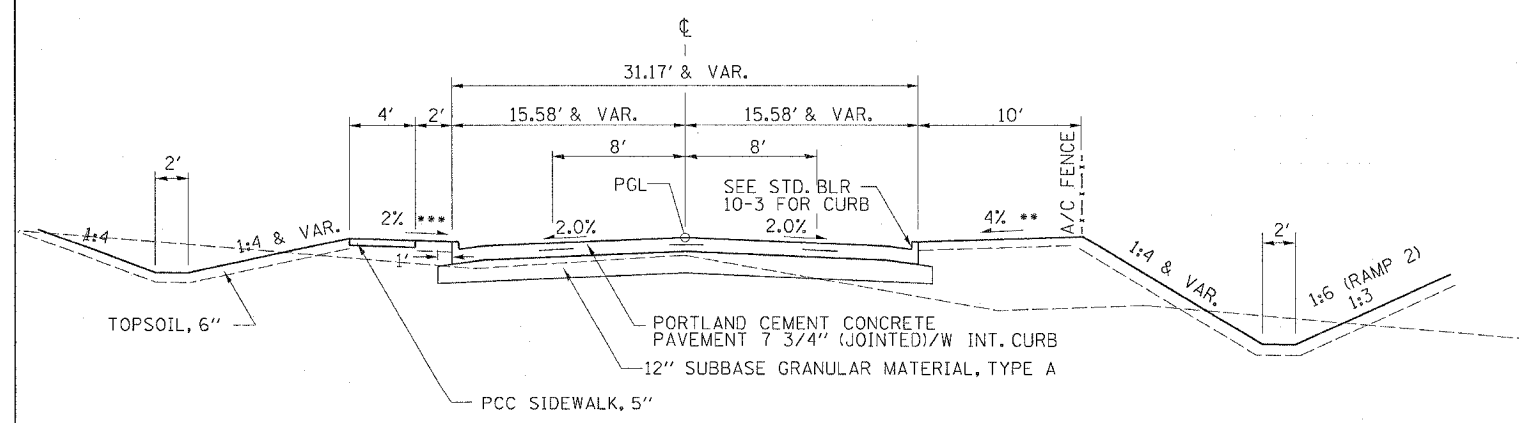

RELOCATED 3RD STREET (STA. 4+50 - 11+90.39)

***-2% REL. 3RD STREET STA. 5+00 - 11+30