



F.A.P. RTE.	SECTION	COUNTY	TOTAL SHEETS	SHEET NO.
595	1-3-K	ROCK ISLAND	476	98
STA. 357+13.68		TO STA. 360+80		
FED. ROAD DIST. NO.		ILLINOIS	FED. AID PROJECT	

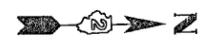

PLAN	DATE
DESIGNED	
PLOTTED	
ALIGNMENT CHECKED	
CONTRACT NO.	
FILE NAME	

PROFILE	DATE
DESIGNED	
PLOTTED	
GRADES CHECKED	
STRUCTURE NOTATIONS CHECKED	
NO.	

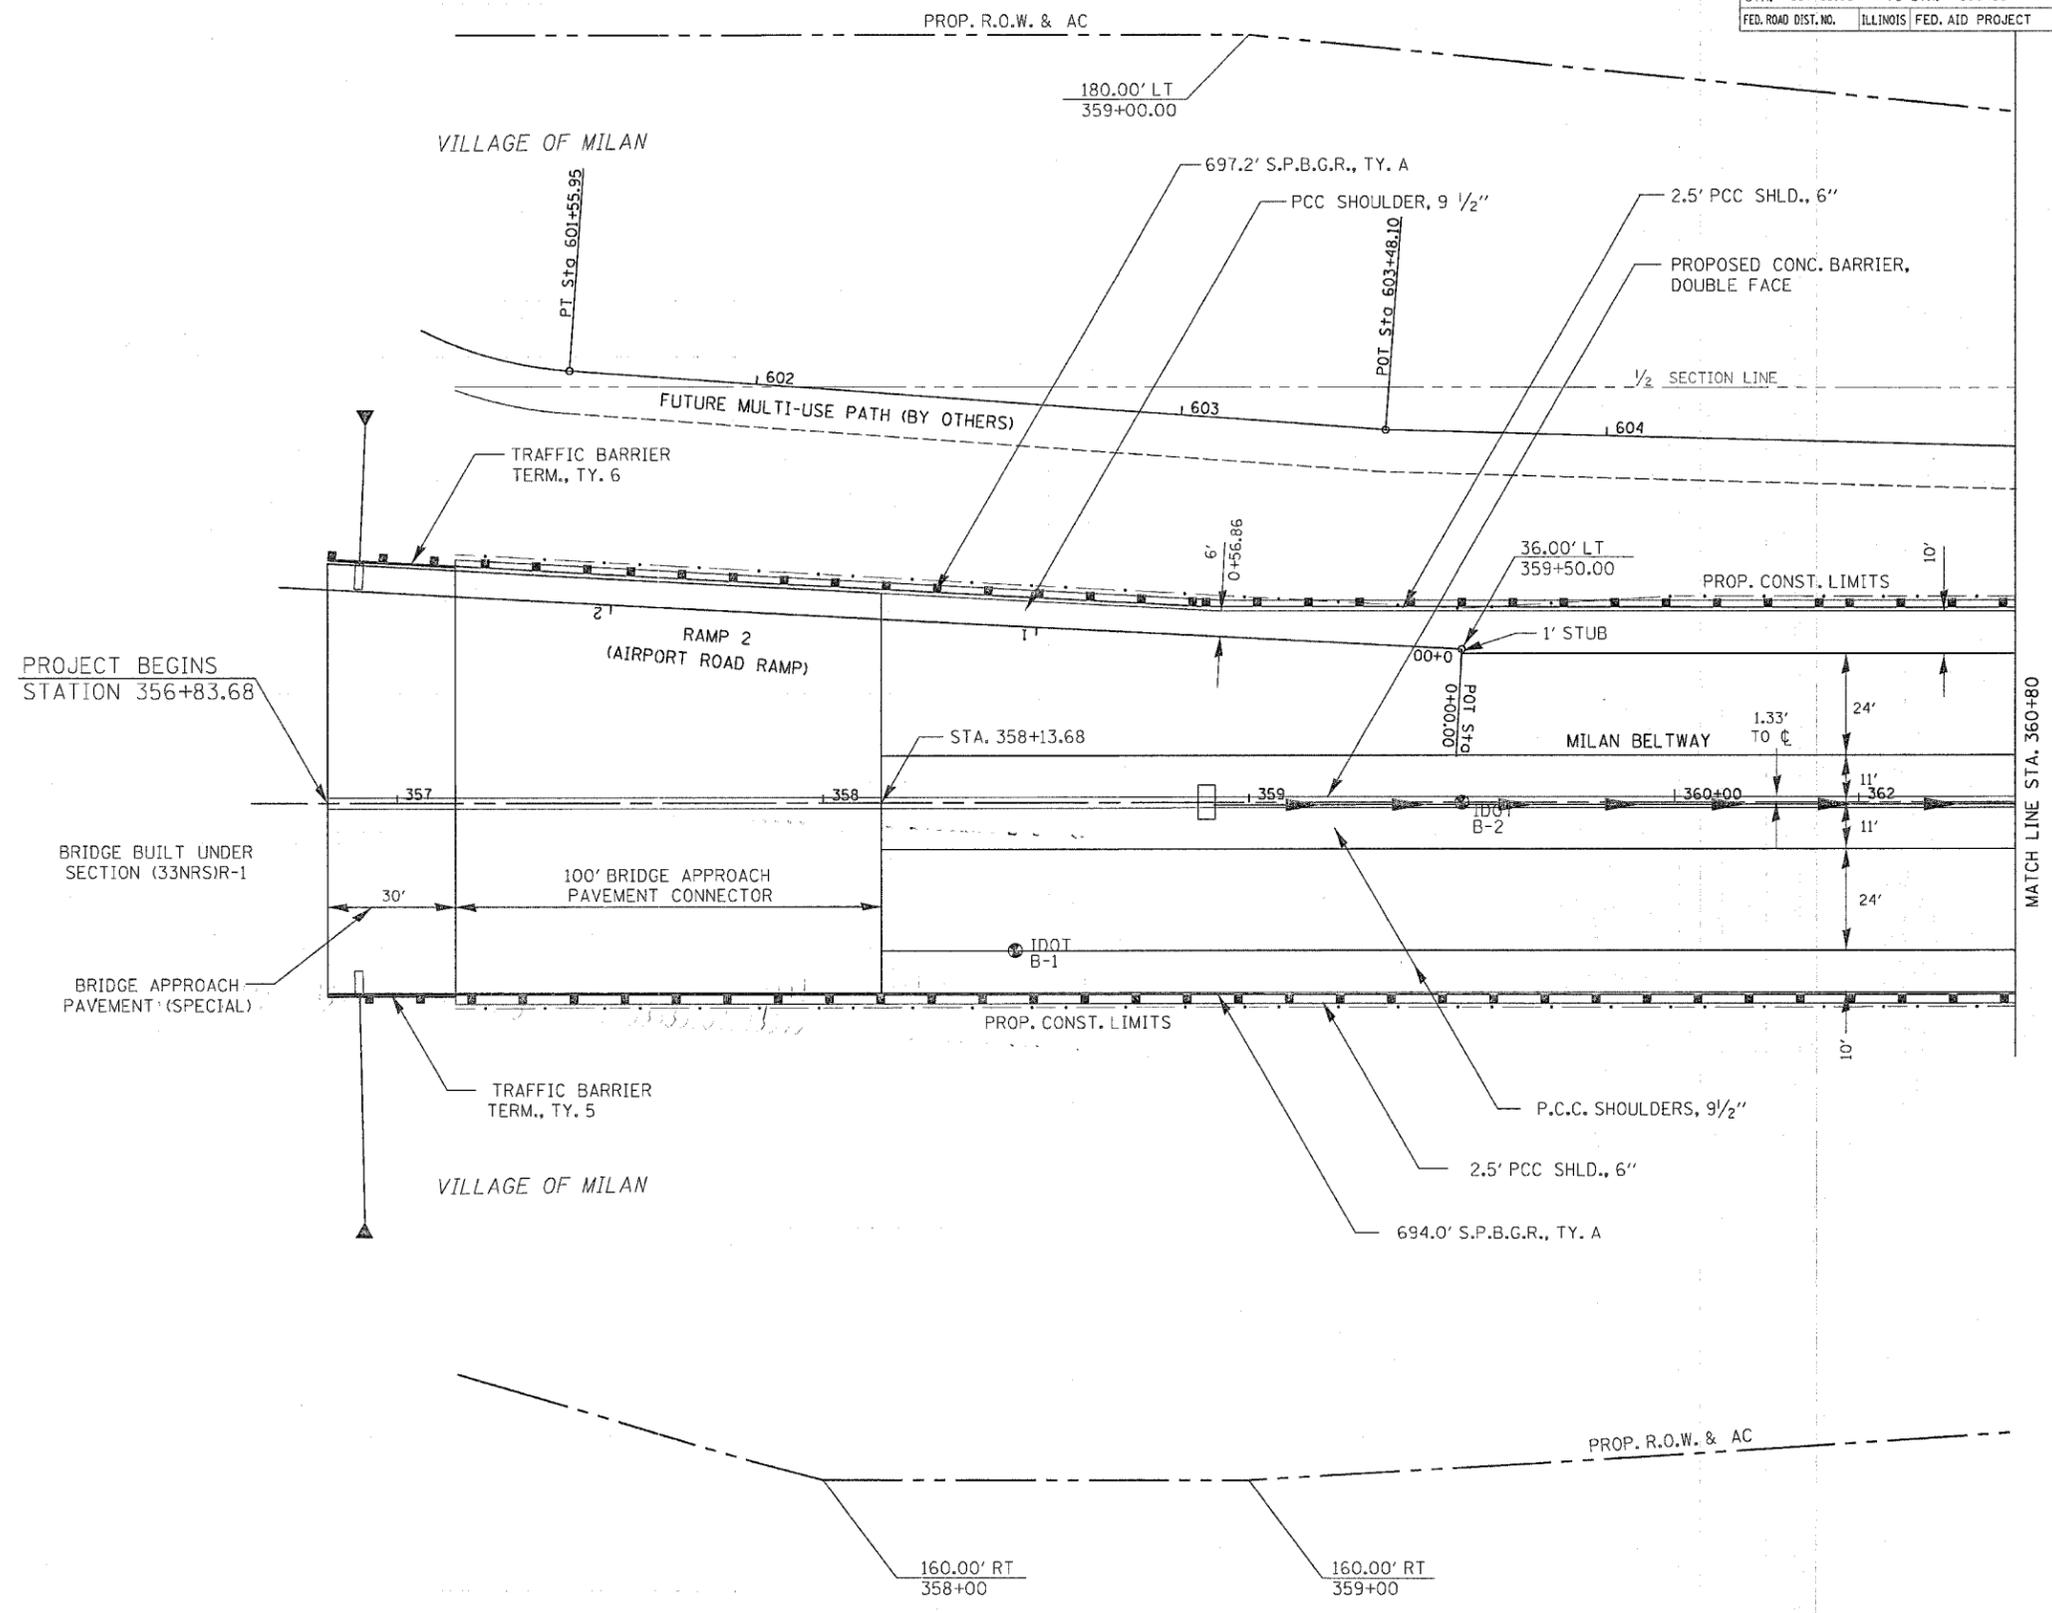

MATCH LINE STA. 360+80