



F.A.P. RTE.	SECTION	COUNTY	TOTAL SHEETS	SHEET NO.
595	1-3-K	ROCK ISLAND	476	109
STA. 367+20		TO STA. 380+00		
FED. ROAD DIST. NO.	ILLINOIS	FED. AID PROJECT		

PLAN	BY	DATE
REVISIONS		
ALIGNED		
CHECKED		
DATE		
NO.		

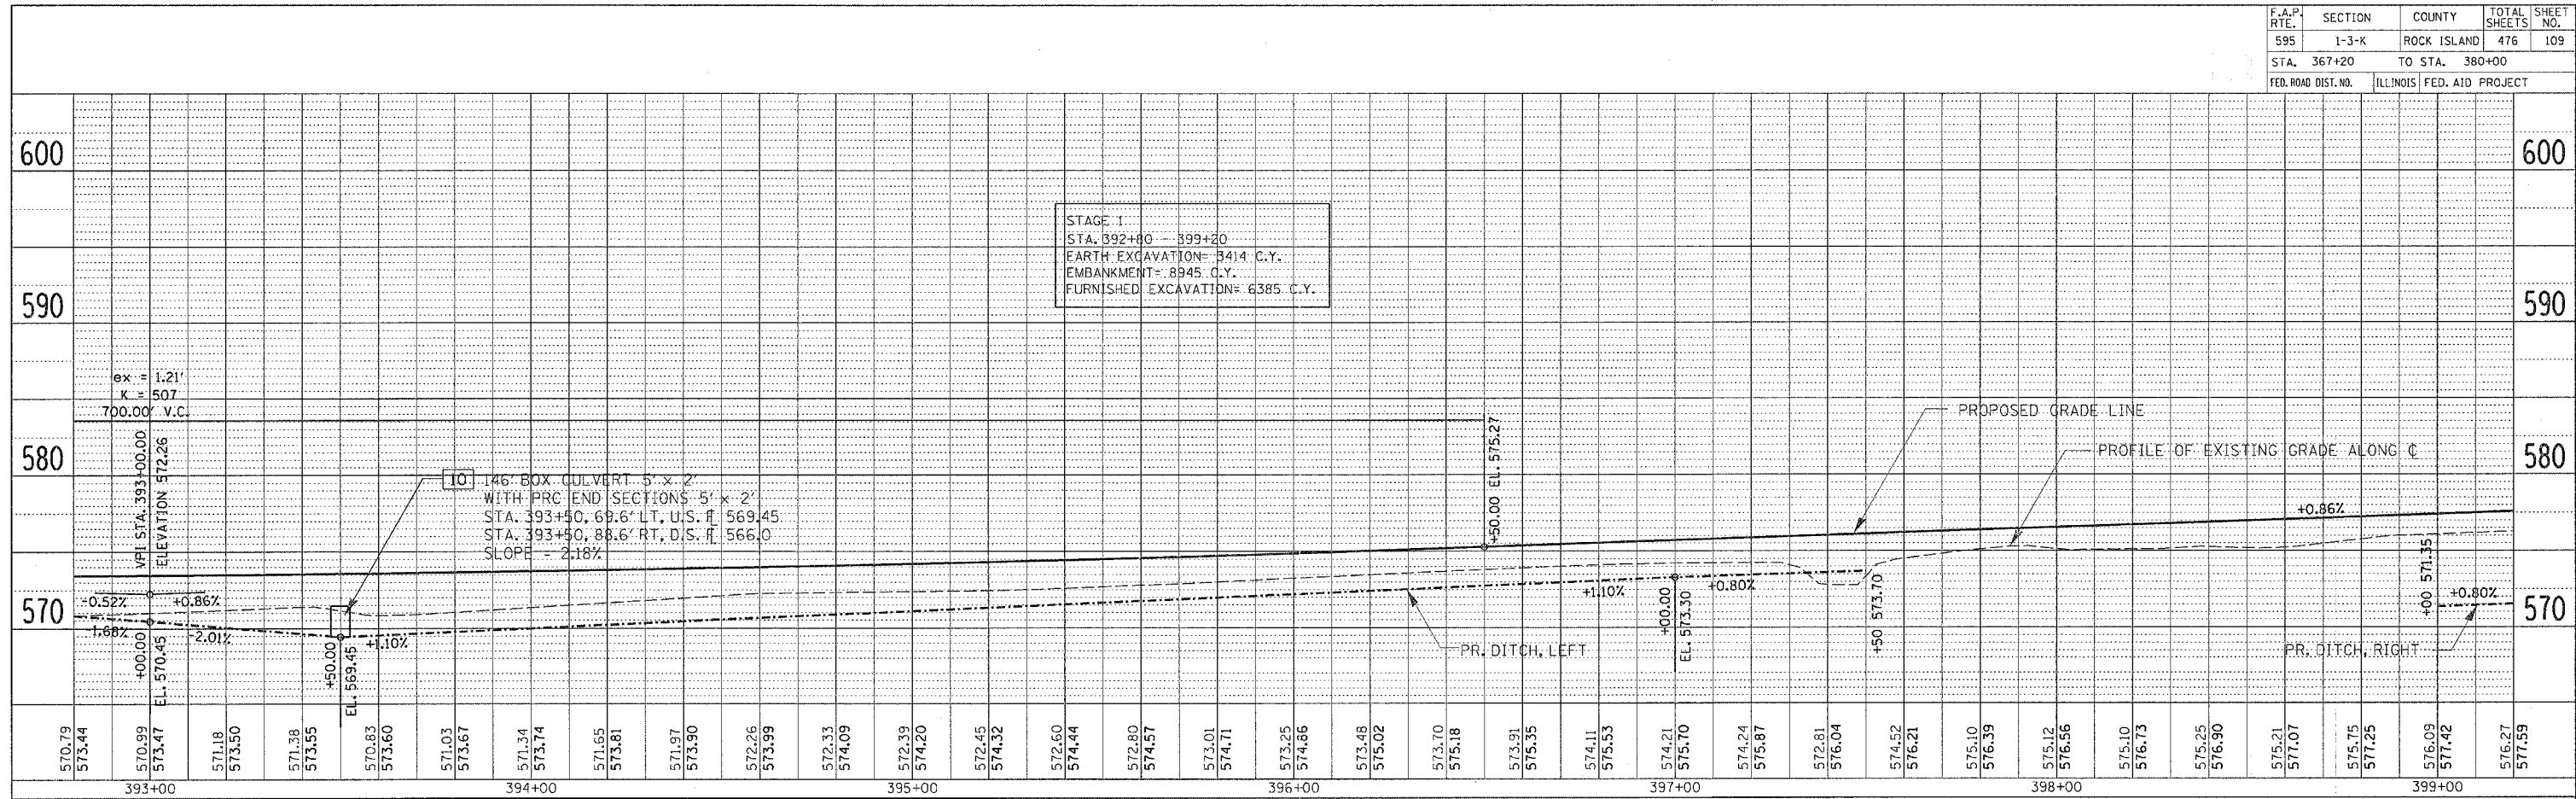

PROFILE	BY	DATE
REVISIONS		
GRADES CHECKED		
STRUCTURE NOTATION CHECK		
NO.		

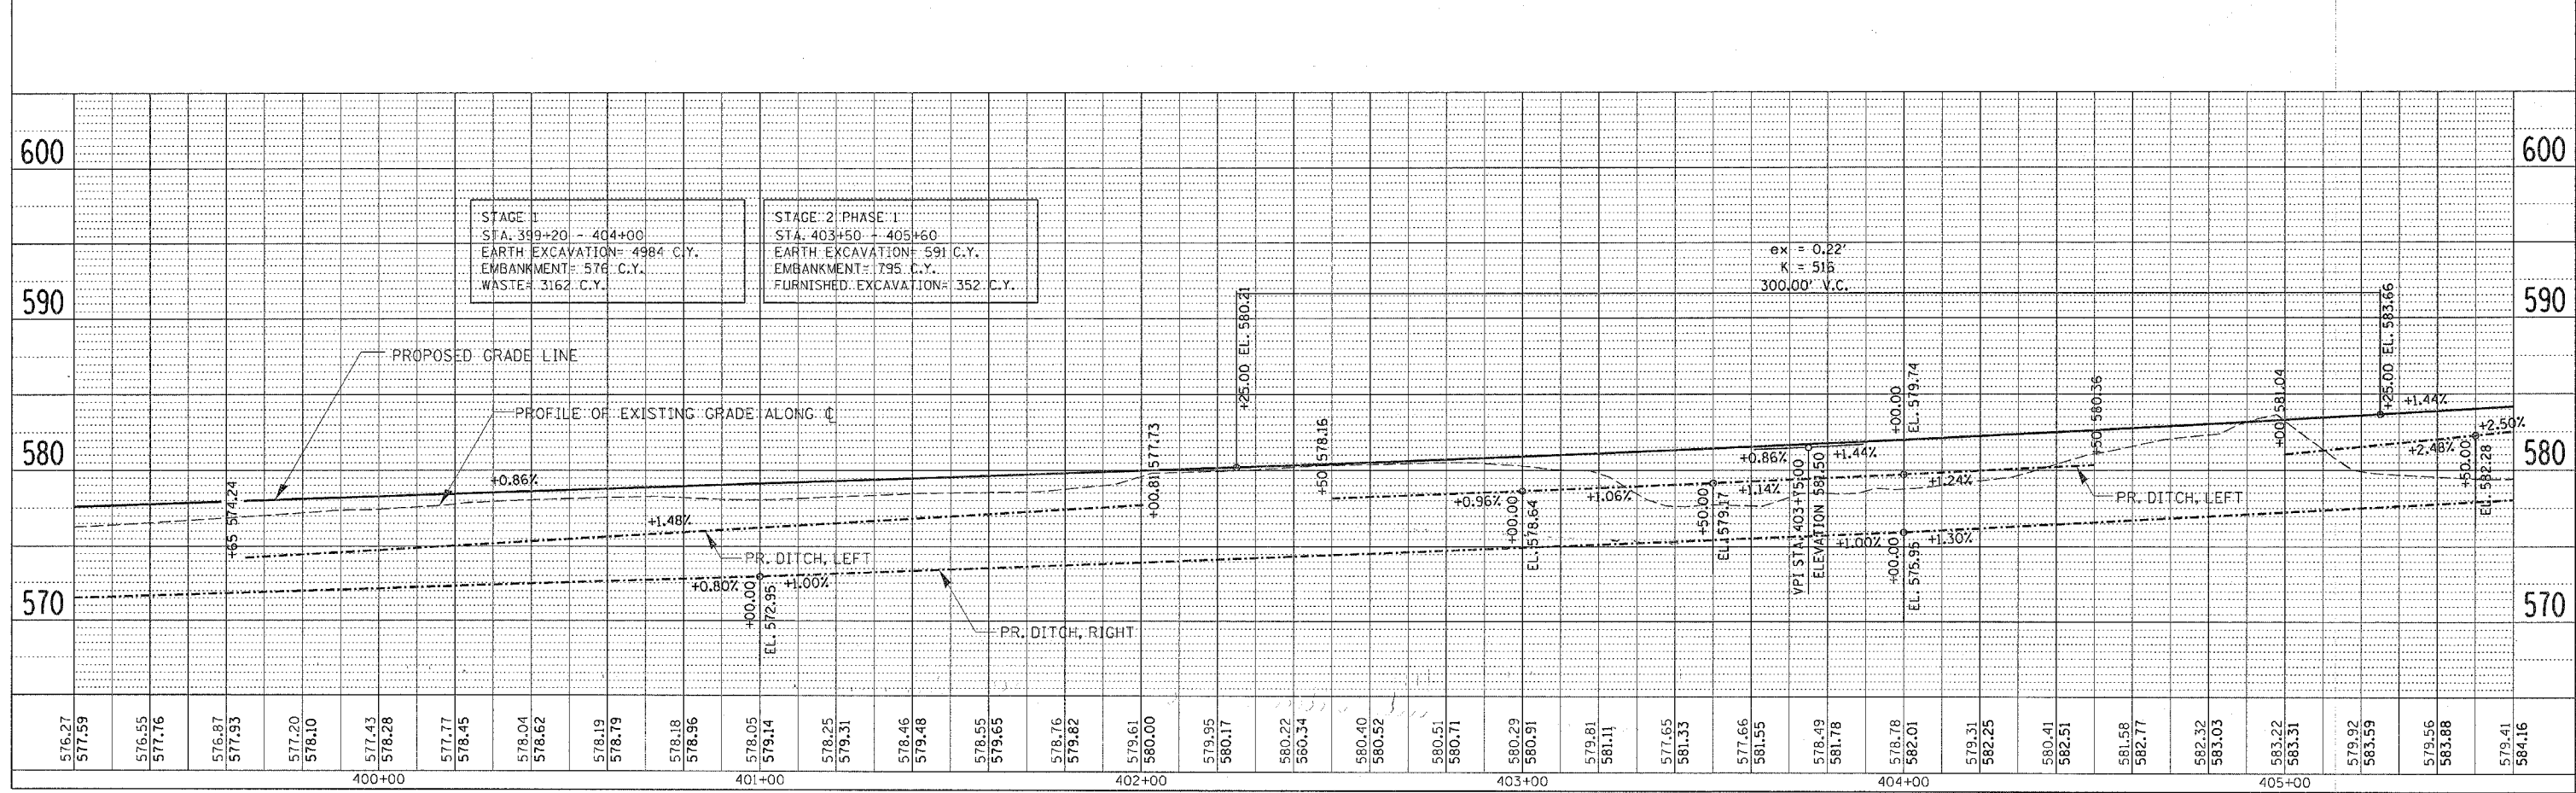

JOHN DEERE ROAD - STA. 392+80 TO 405+60