
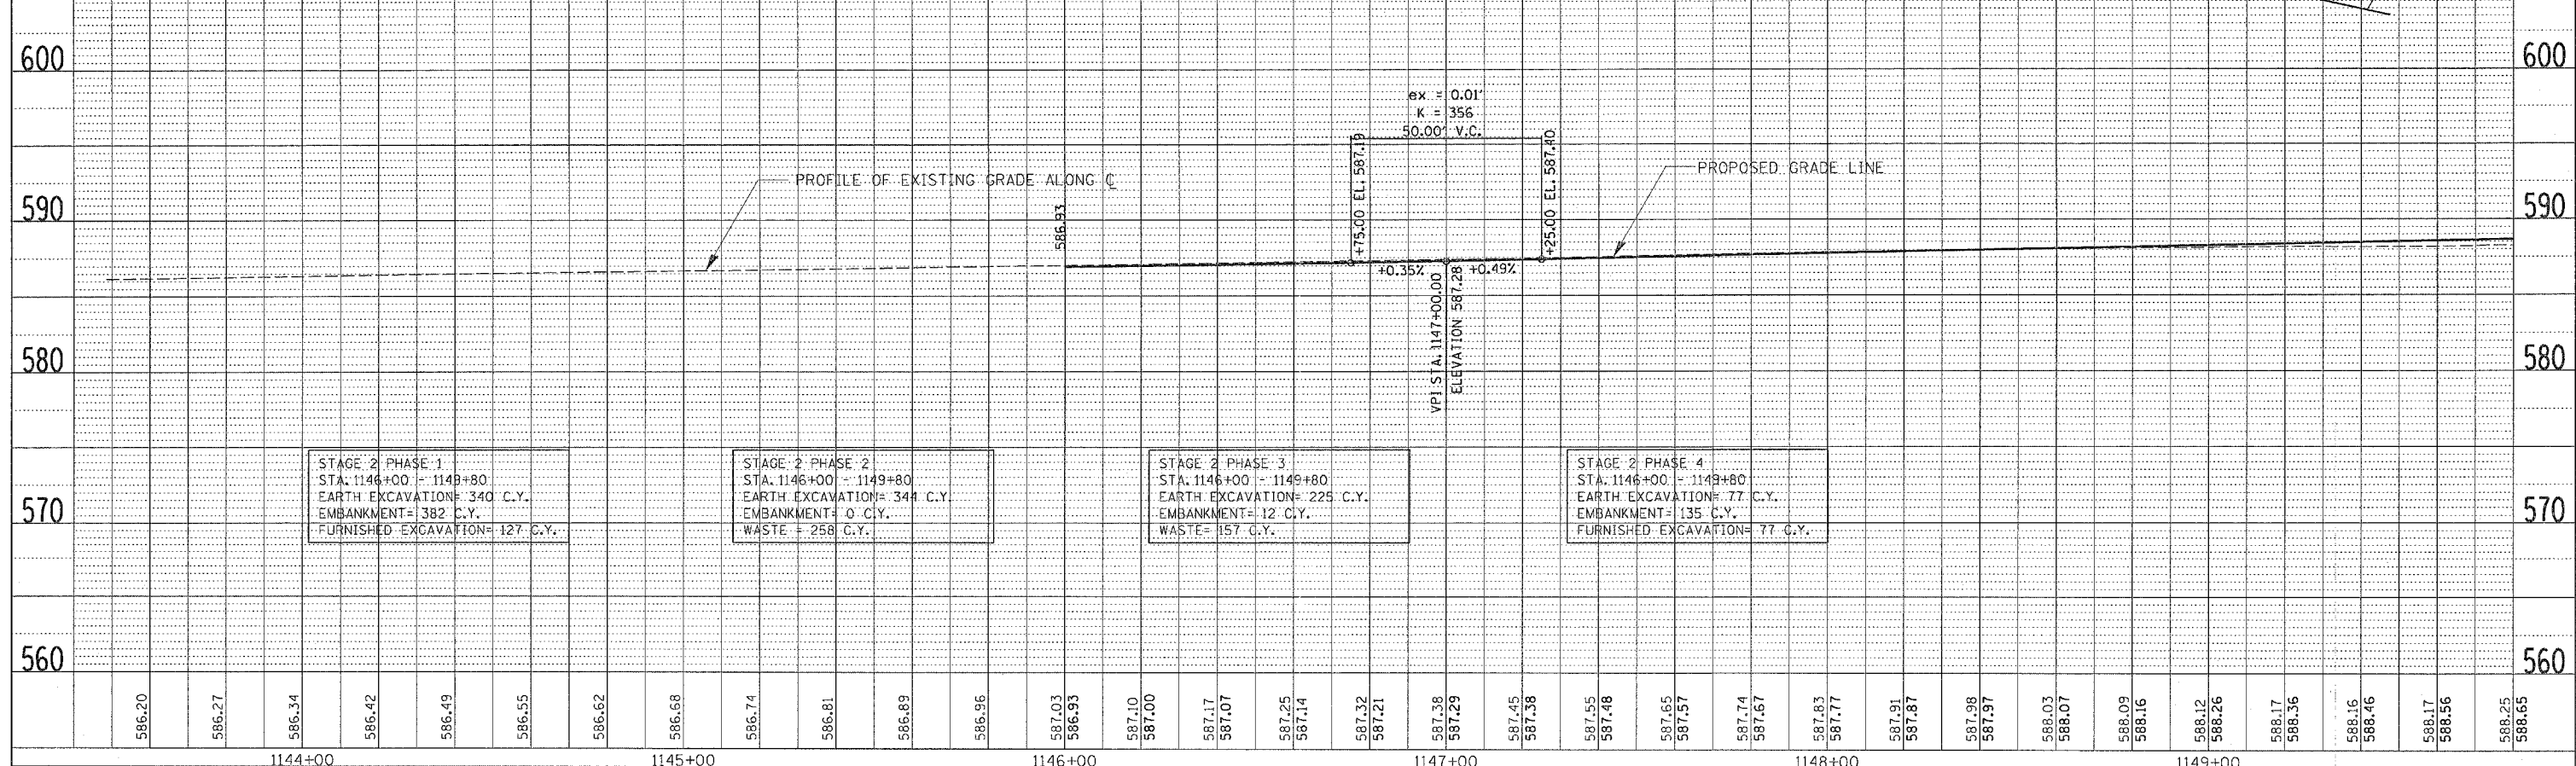


F.A.P. RTE.	SECTION	COUNTY	TOTAL SHEETS	SHEET NO.
595	1-3-K	ROCK ISLAND	476	113
STA. 1146+00		TO STA. 1149+80		
FED. ROAD DIST. NO.		ILLINOIS FED. AID PROJECT		

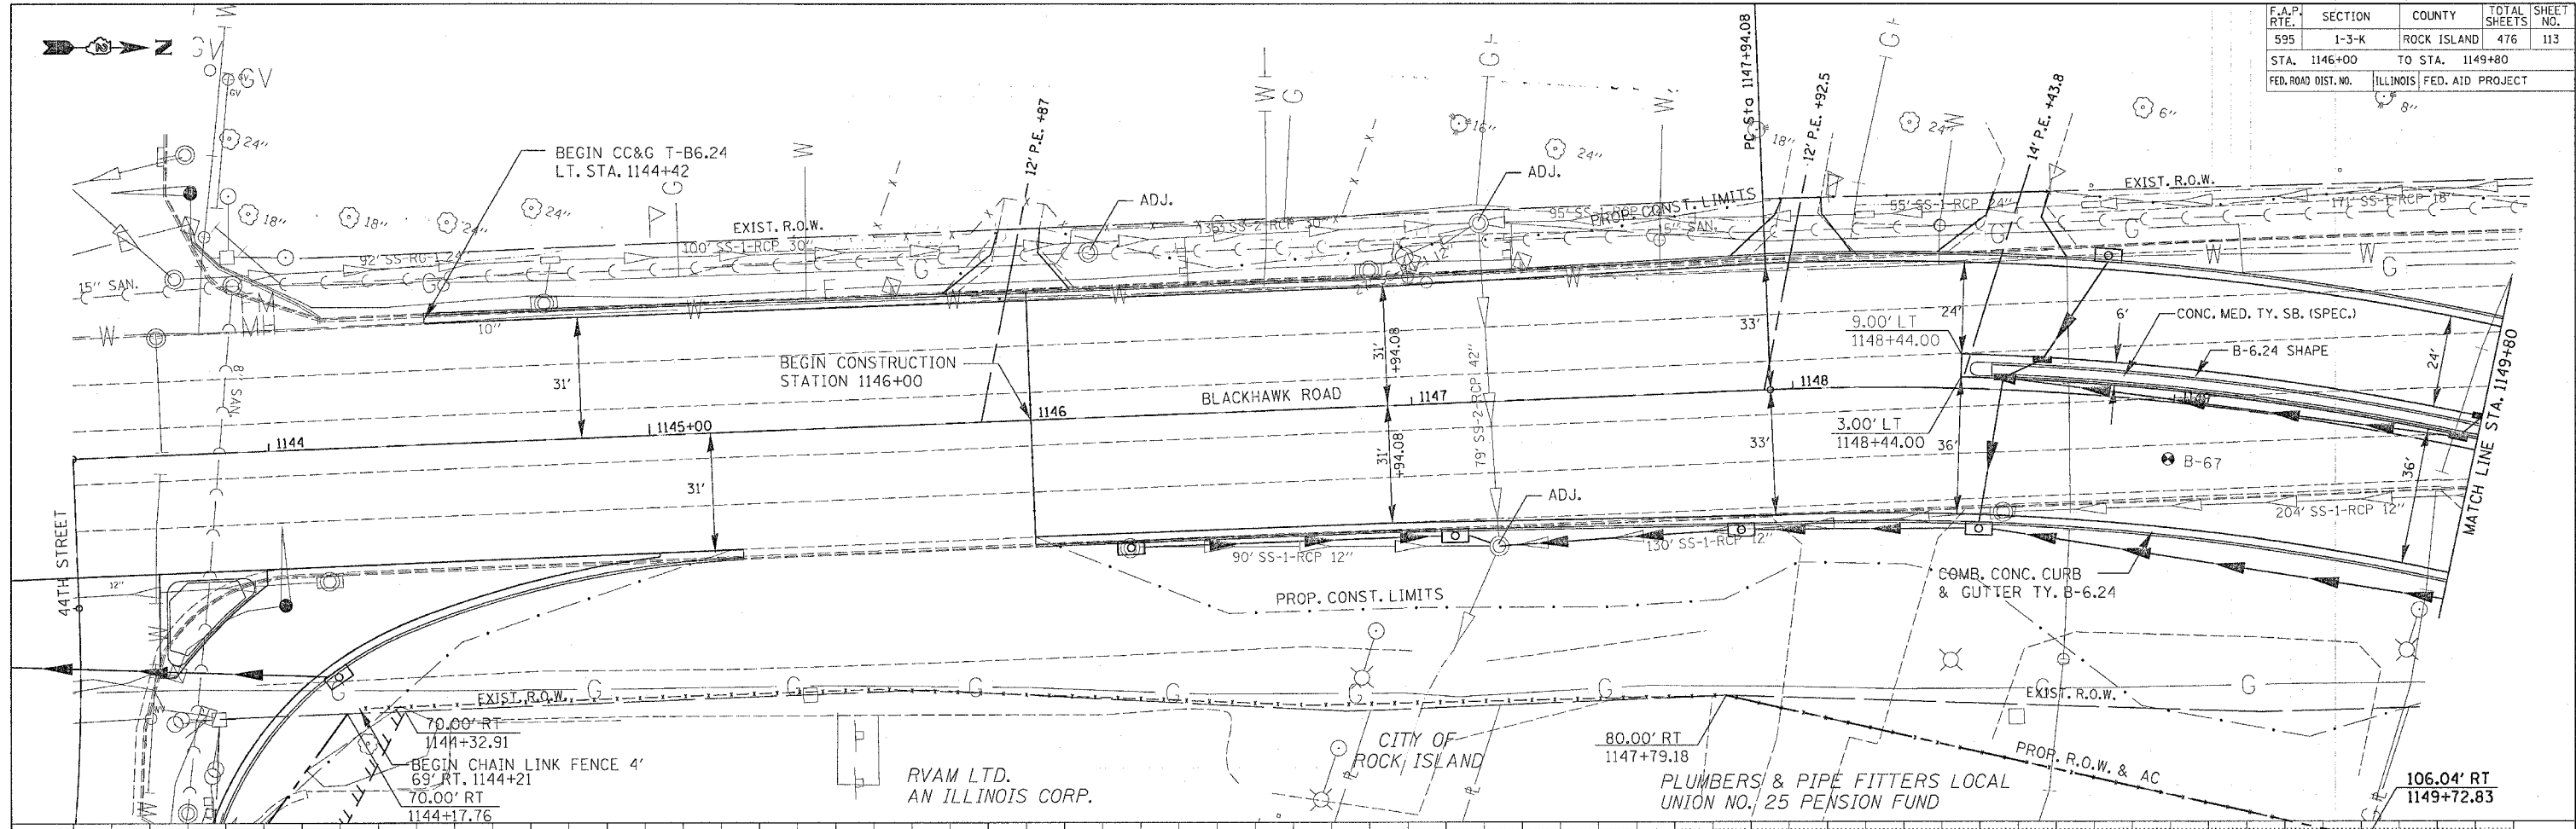

STAGE 2 PHASE 1
 STA. 1146+00 - 1149+80
 EARTH EXCAVATION= 340 C.Y.
 EMBANKMENT= 382 C.Y.
 FURNISHED EXCAVATION= 127 C.Y.

STAGE 2 PHASE 2
 STA. 1146+00 - 1149+80
 EARTH EXCAVATION= 344 C.Y.
 EMBANKMENT= 0 C.Y.
 WASTE= 258 C.Y.

STAGE 2 PHASE 3
 STA. 1146+00 - 1149+80
 EARTH EXCAVATION= 225 C.Y.
 EMBANKMENT= 12 C.Y.
 WASTE= 157 C.Y.

STAGE 2 PHASE 4
 STA. 1146+00 - 1149+80
 EARTH EXCAVATION= 77 C.Y.
 EMBANKMENT= 135 C.Y.
 FURNISHED EXCAVATION= 77 C.Y.

PLAN	REVIEWED	DATE
DESIGNED		
PLOTTED		
ALIGNED		
CHECKED		
NO. _____		

PROFILE	REVIEWED	DATE
GRADES		
PLOTTED		
CHECKED		
NO. _____		