


F.A.P. RTE.	SECTION	COUNTY	TOTAL SHEETS	SHEET NO.
595	1-3-K	ROCK ISLAND	476	146
STA.		TO STA.		
FED. ROAD DIST. NO.		ILLINOIS	FED. AID PROJECT	



INTERCHANGE LAYOUT

PROP. CURVE BIKE-3
 PI STA. = 607+21.02
 $\Delta = 9^\circ 26' 06''$ (RT)
 D = 14° 19' 26"
 R = 400.00'
 T = 33.01'
 L = 65.87'
 E = 1.36'
 P.C. STA = 606+88.01
 P.T. STA = 607+53.88

PROP. CURVE BIKE-4
 PI STA. = 608+29.38
 $\Delta = 10^\circ 59' 40''$ (LT)
 D = 57° 17' 45"
 R = 100.00'
 T = 9.62'
 L = 19.19'
 E = 0.46'
 P.C. STA = 608+19.75
 P.T. STA = 608+38.94

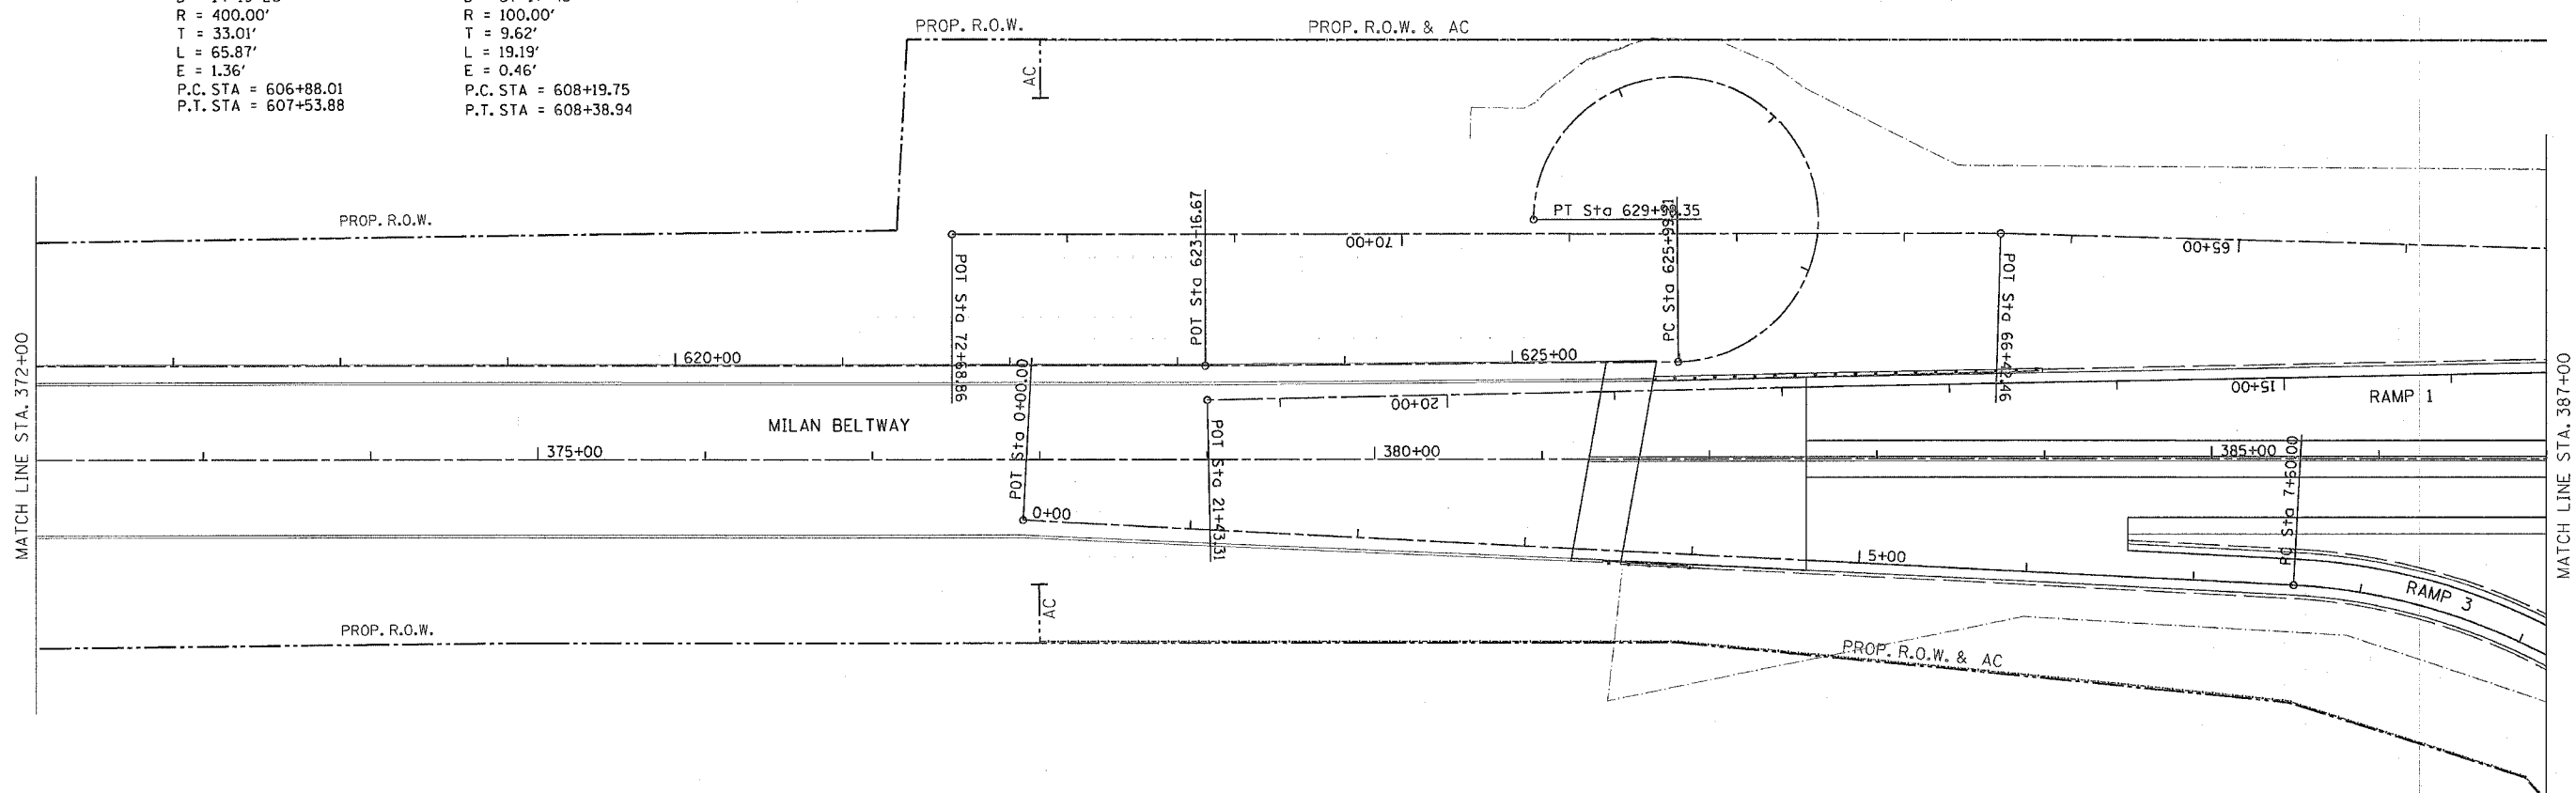

PROP. CURVE 52-RAMP3-1
 PI STA. = 9+64.85
 $\Delta = 59^\circ 04' 44''$ (RT)
 D = 15° 51' 00"
 R = 361.49'
 T = 204.85'
 L = 372.74'
 E = 54.01'
 e = 8.0%
 T.R. = 0
 P.C.S.E. RUN = 166' w/ 66' on curve
 T.R. = 0
 S.E. RUN = 185.51' w/ 61.22' on curve
 P.C. STA = 7+60.00
 P.T. STA = 11+32.74