
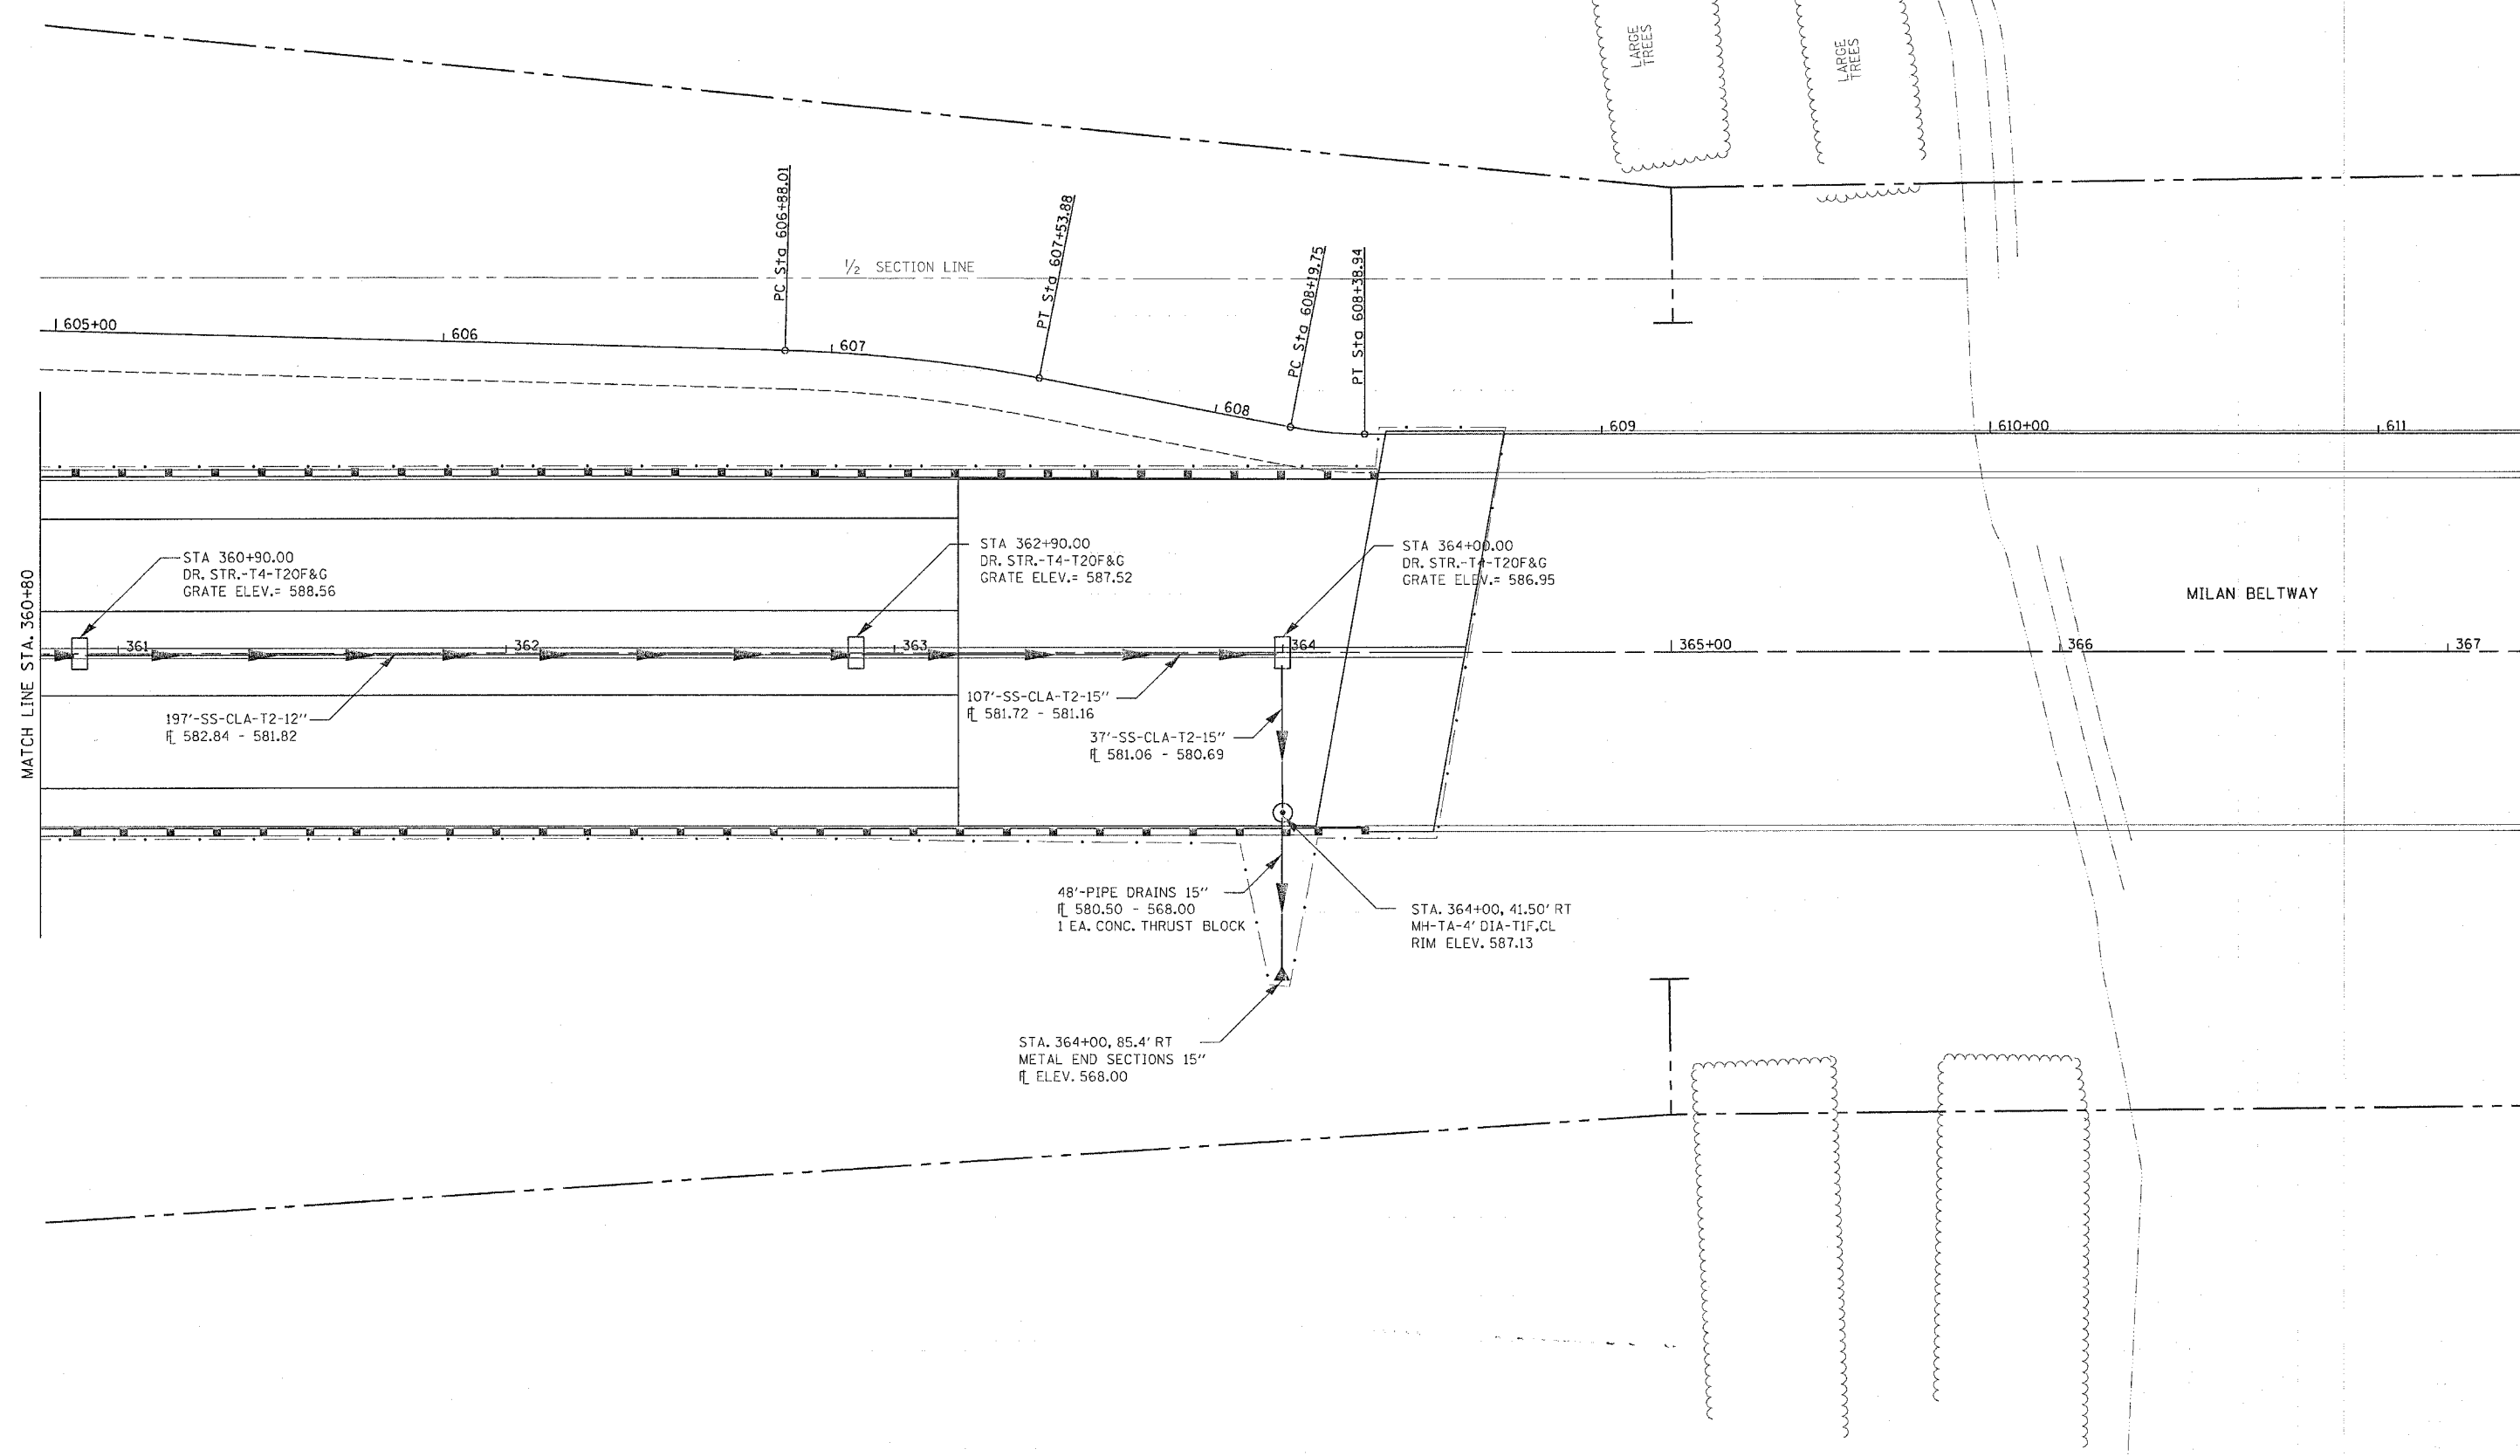


F.A.P. RTE.	SECTION	COUNTY	TOTAL SHEETS	SHEET NO.
595	1-3-K	ROCK ISLAND	476	150
STA. 360+80		TO STA. 367+20		
FED. ROAD DIST. NO.		ILLINOIS FED. AID PROJECT		

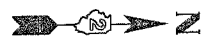

DRAIN

DATE	BY
SURVEYED	CHECKED
PLOTTED	REVISIONS
NOTE BOOK	CADD FILE NAME
NO.	

PROFILE

DATE	BY
SURVEYED	CHECKED
PLOTTED	REVISIONS
NOTE BOOK	STRUCTURE NOTATION CARD
NO.	