


F.A.P. RTE.	SECTION	COUNTY	TOTAL SHEETS	SHEET NO.
595	1-3-K	ROCK ISLAND	476	153
STA. 386+40		TO STA. 392+80		
FED. ROAD DIST. NO.		ILLINOIS FED. AID PROJECT		



DATE	BY	REVISIONS
		1. PLOTTED
		2. CHECKED
		3. R.I. OF WAY CHECKED
		4. CAD FILE NAME

DATE	BY	REVISIONS
		1. PLOTTED
		2. CHECKED
		3. R.I. OF WAY CHECKED
		4. CAD FILE NAME

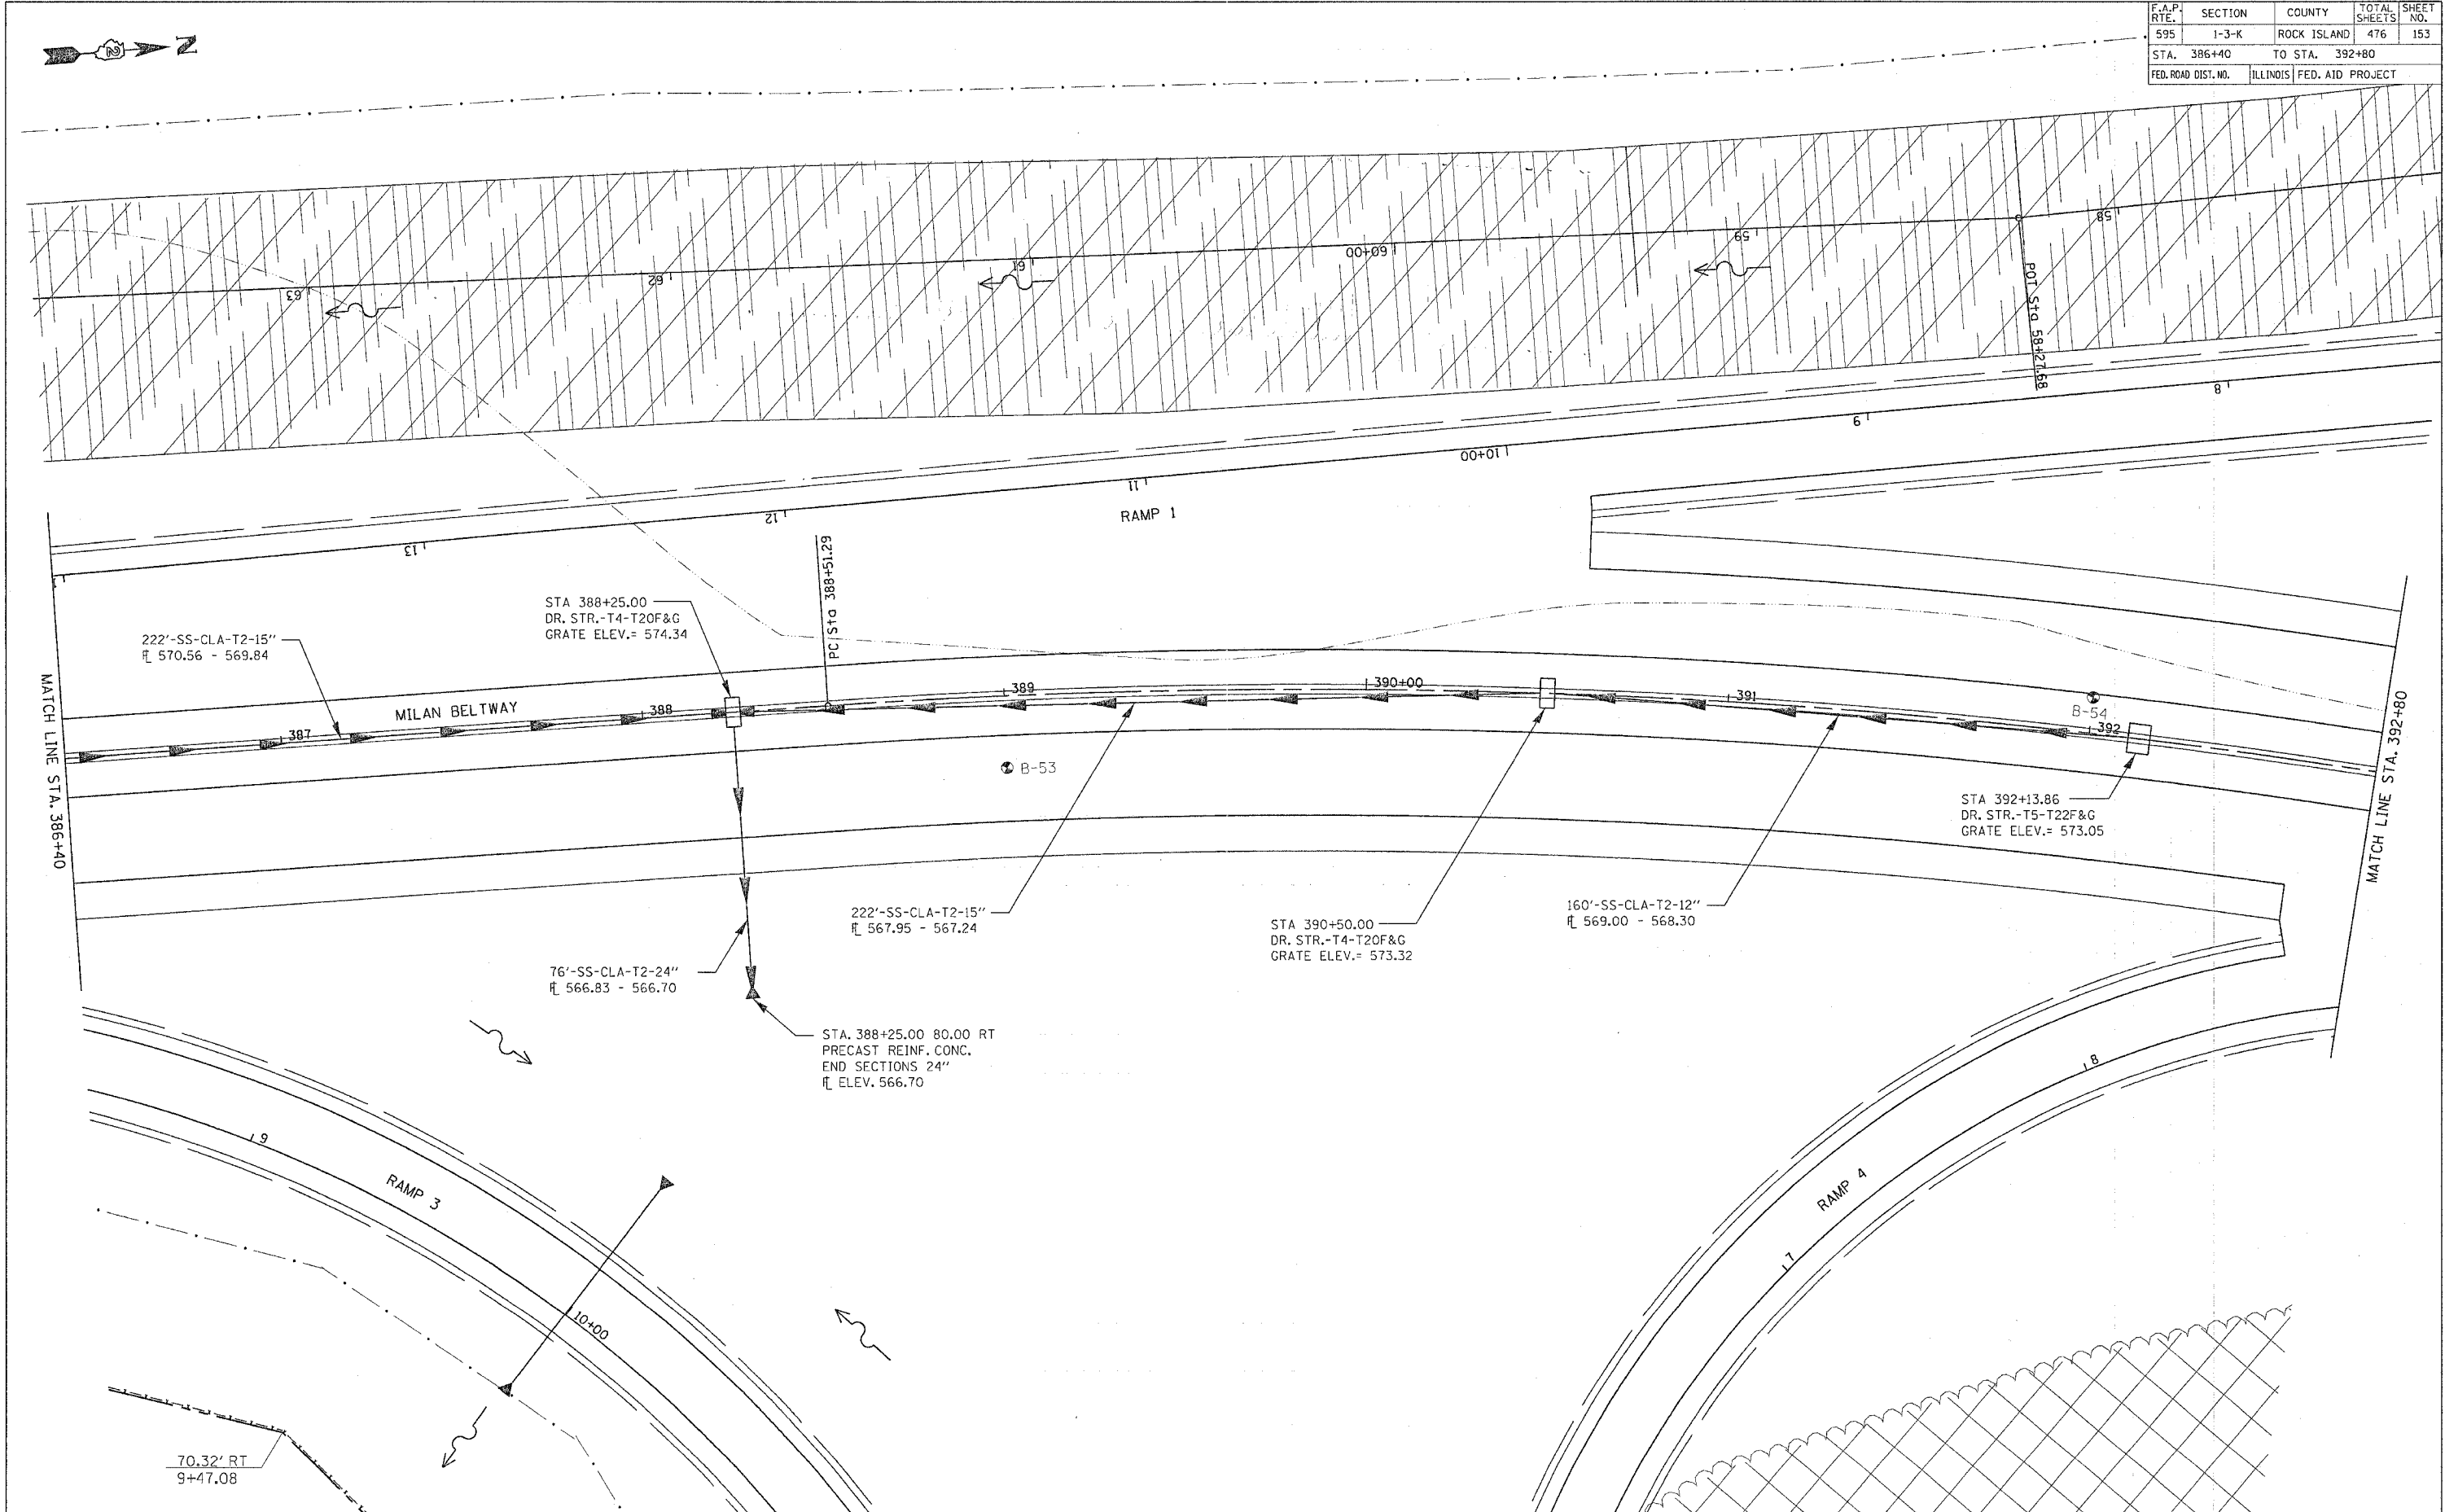

MILAN BELTWAY DRAINAGE DETAILS - STA. 386+40 TO 392+80