



F.A.P. RTE.	SECTION	COUNTY	TOTAL SHEETS	SHEET NO.
595	1-3-K	ROCK ISLAND	476	175
STA. TO STA.		ILLINOIS FED. AID PROJECT		
FED. ROAD DIST. NO.				

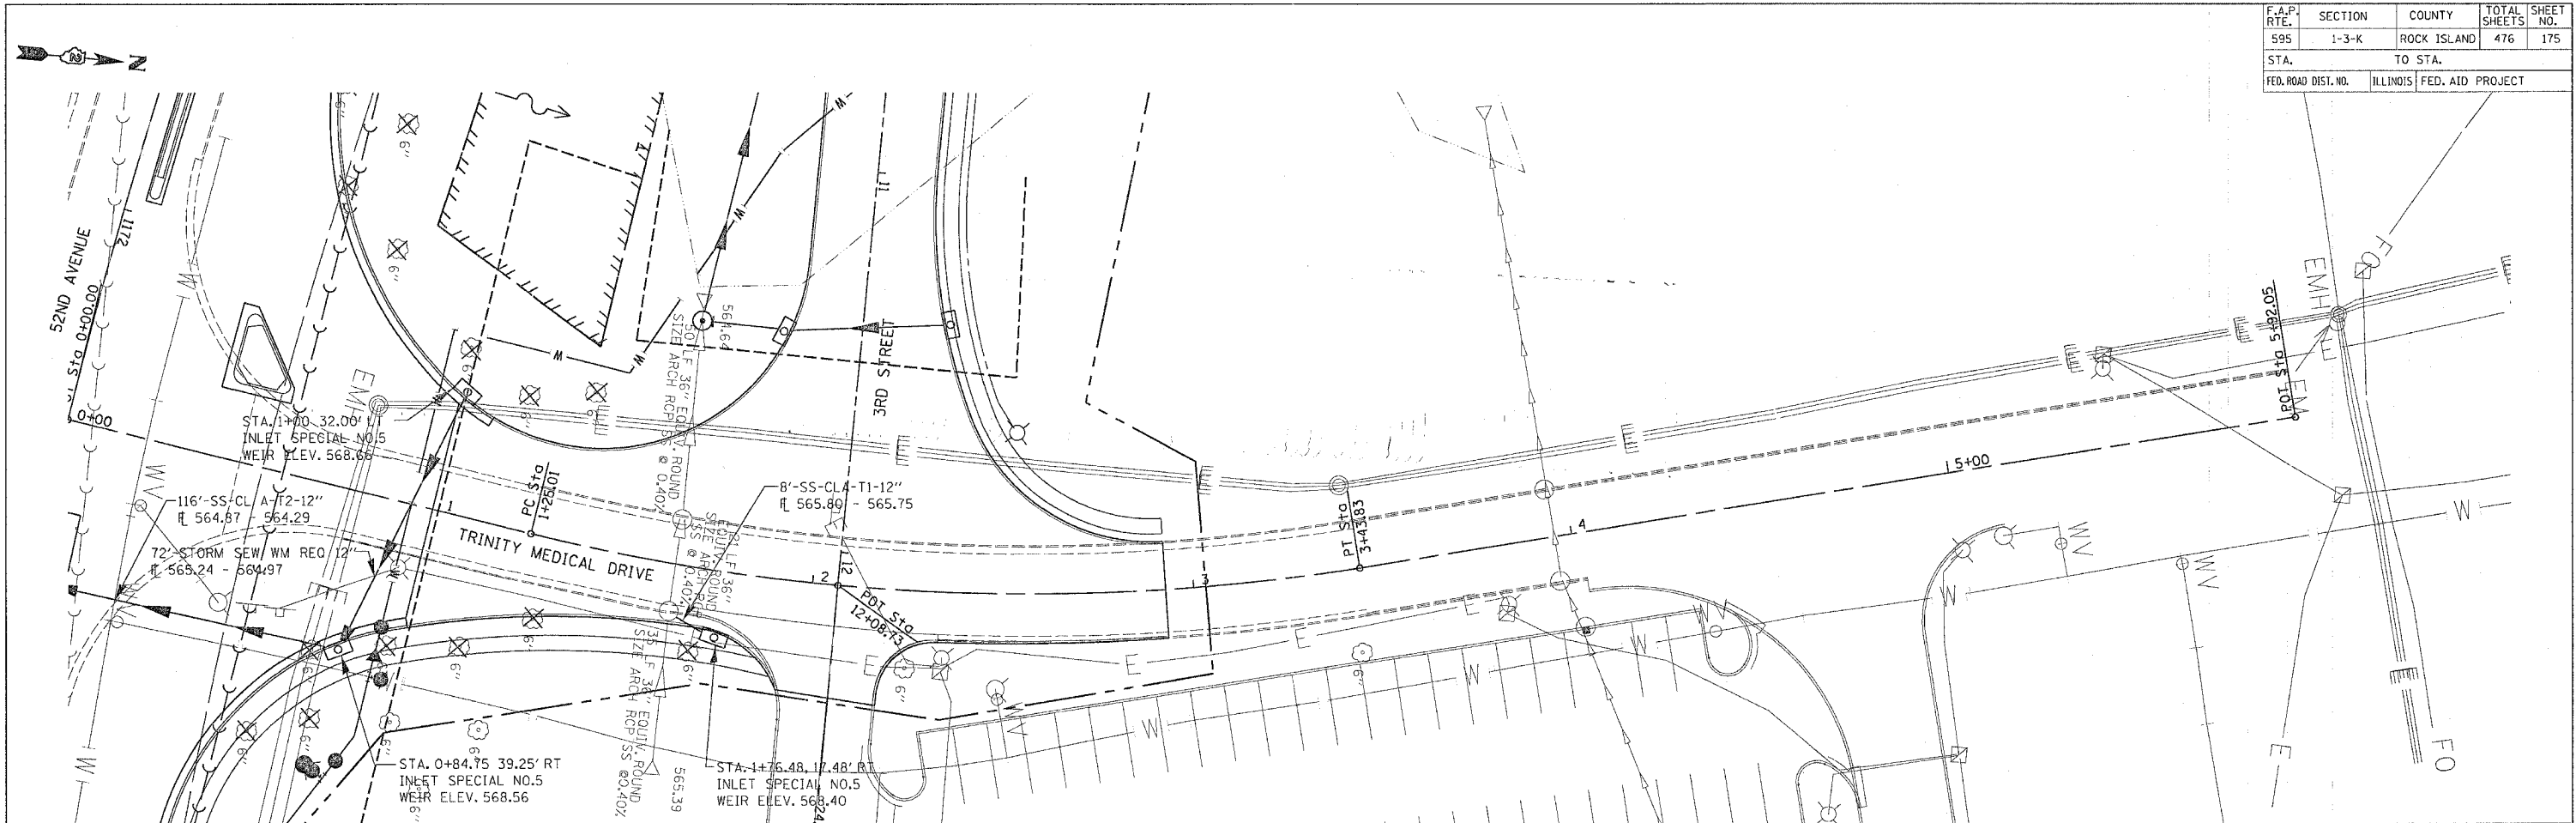

PLAN	DATE
BY	
CHECKED	
NO. _____	

PROFILE	DATE
BY	
CHECKED	
NO. _____	

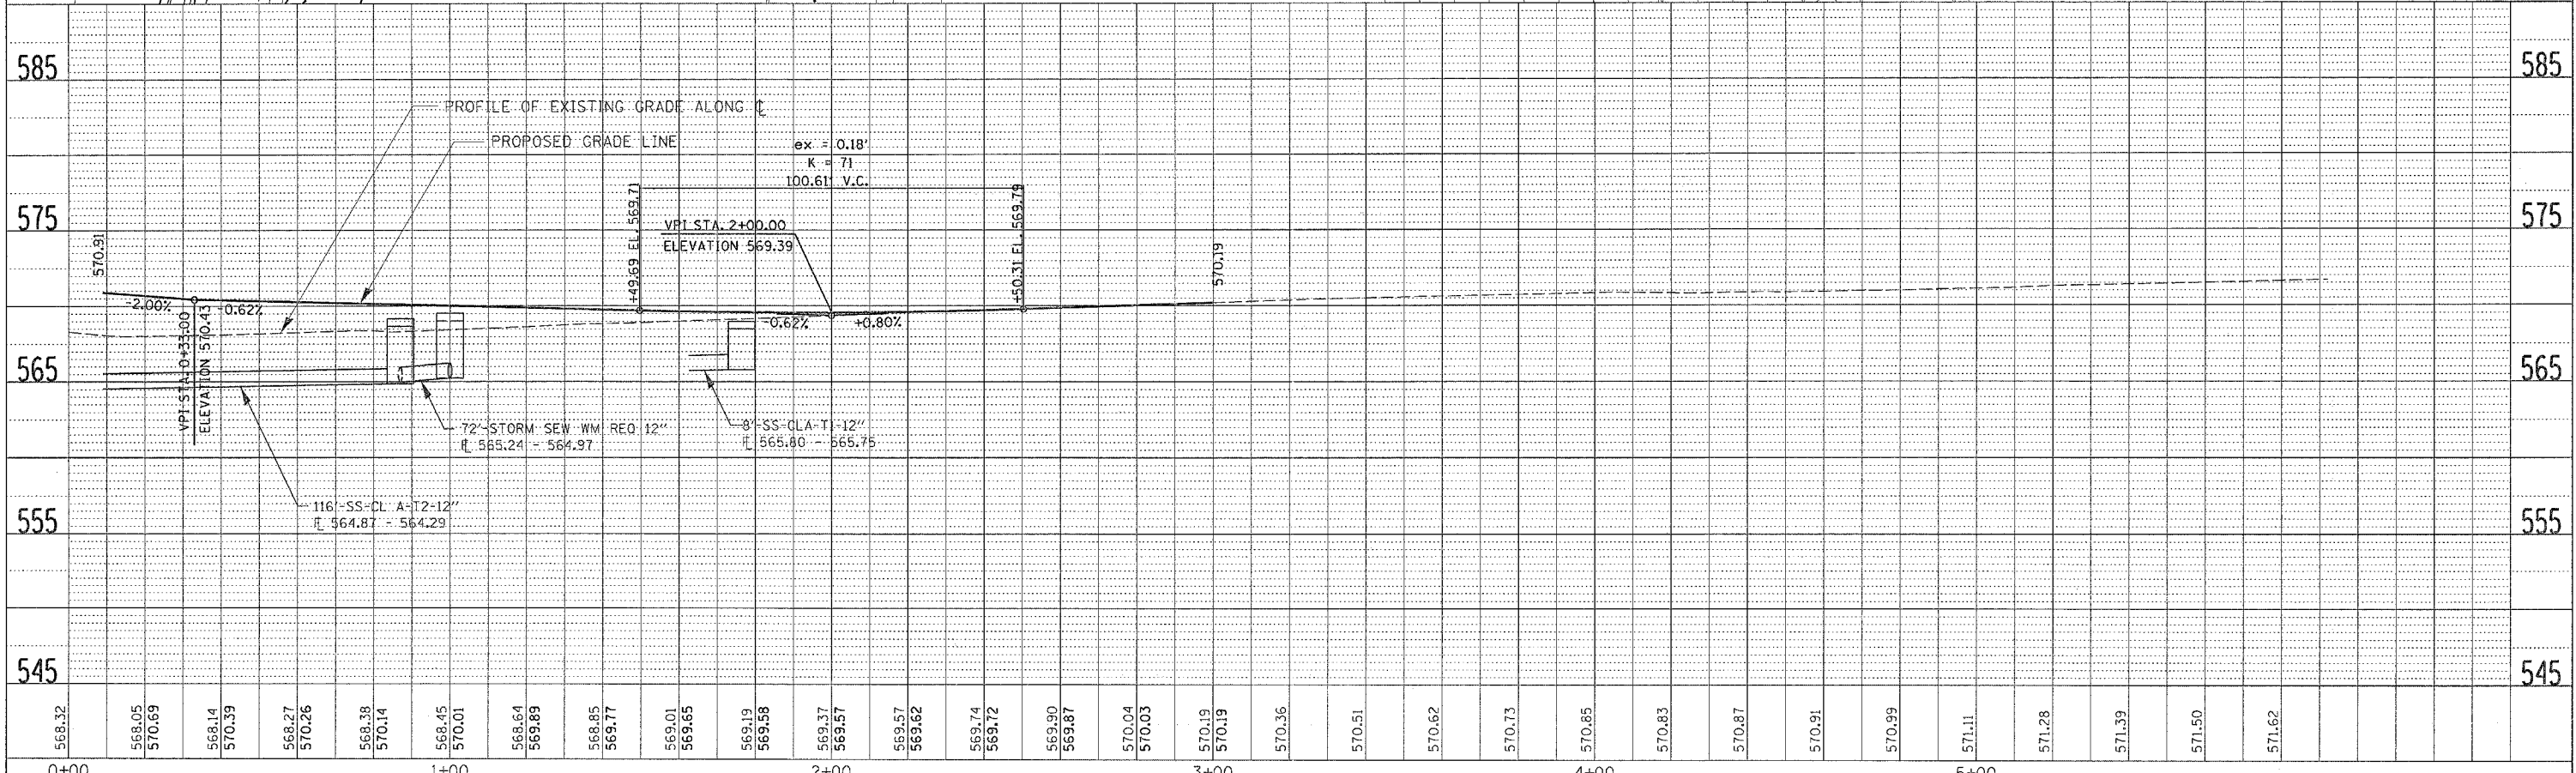

TRINITY MEDICAL DRIVE DRAINAGE DETAILS - STA. 0+00 TO STA. 5+17.30