


F.A.P. RTE.	SECTION	COUNTY	TOTAL SHEETS	SHEET NO.
595	1-3-K	ROCK ISLAND	476	209
STA.		TO STA.		
FED. ROAD DIST. NO.		ILLINOIS	FED. AID PROJECT	

PAVEMENT MARKINGS



PAVEMENT MARKING NOTES

1. PER I.D.O.T. STD. 780001 AND DIST. STD. 44.1
2. RAISED REFLECTIVE PAVEMENT MARKERS PER I.D.O.T. STD. 781001
3. ALL LINES, SKIPS, DASHES SHALL BE STRIPED WITH POLYUREA PAVEMENT MARKING
4. ALL ARROWS SHALL BE WHITE, LARGE SIZED.

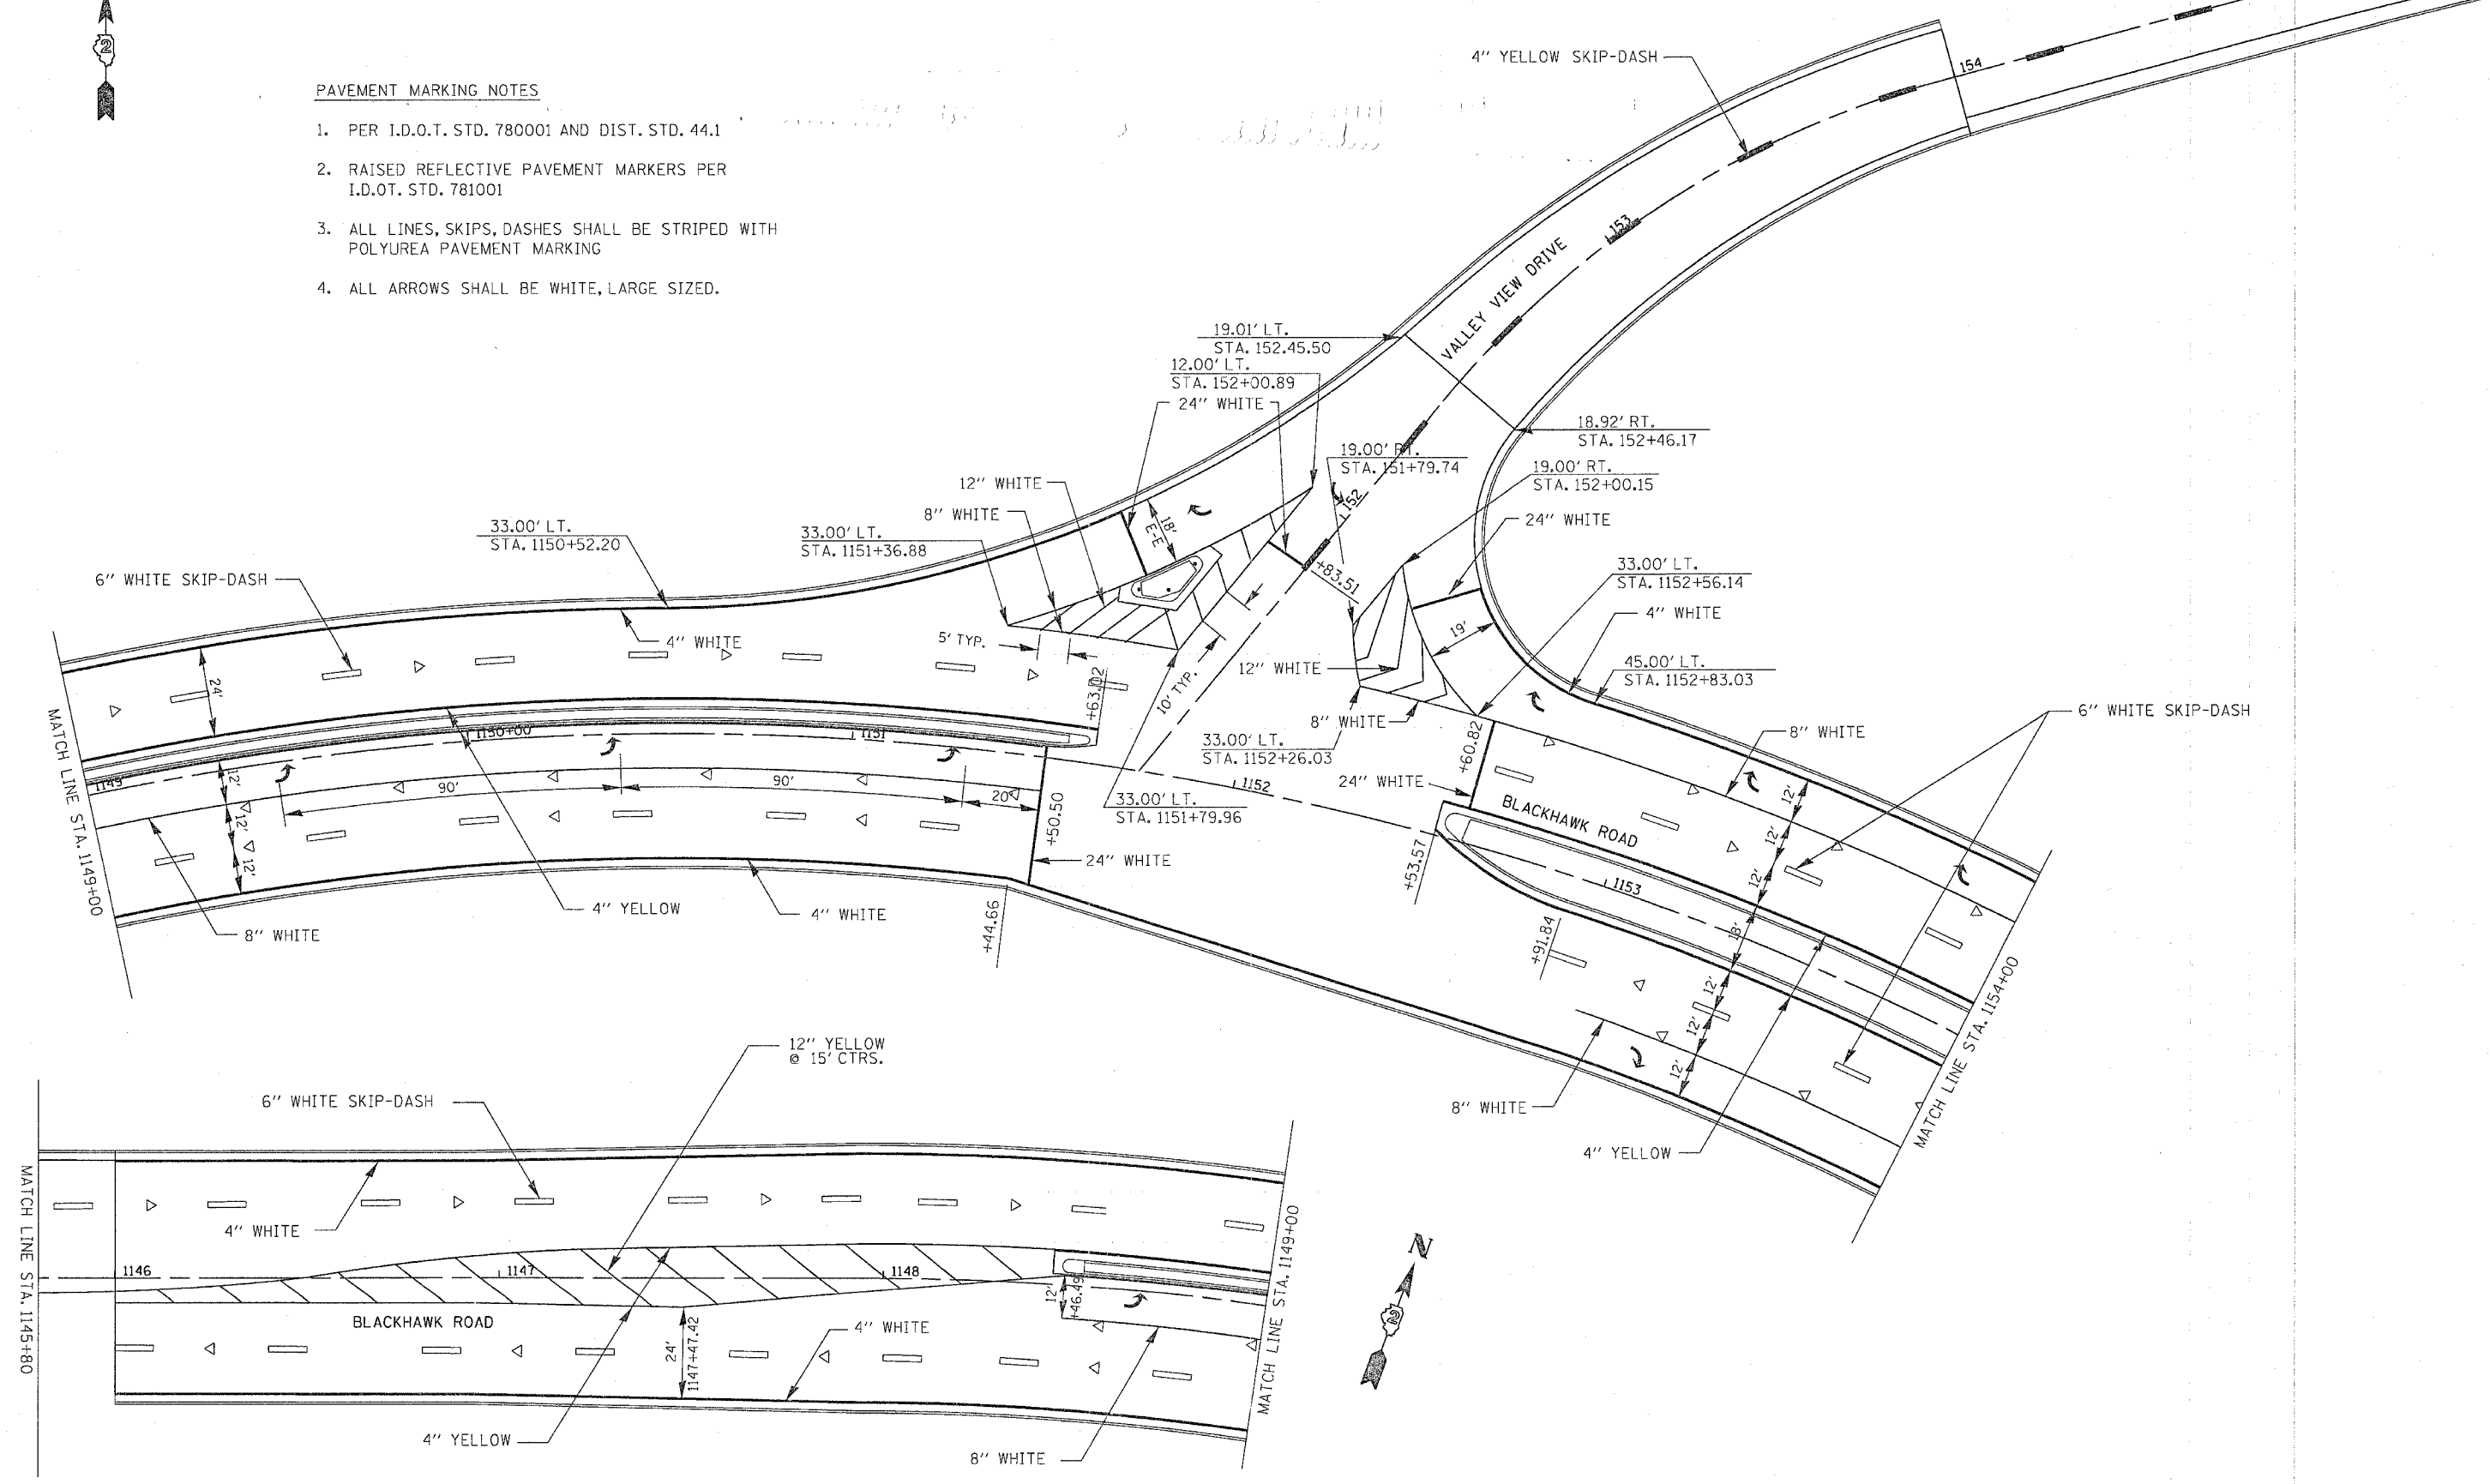

VALLEY VIEW AT BLACKHAWK ROAD PAVEMENT MARKINGS