


# DISTRICT STANDARDS

CONTRACT NO. 64647				
F.A.P. R.T.E.	SECTION	COUNTY	TOTAL SHEETS	SHEET NO.
595	1-3-K	ROCK ISLAND	476	325
STA.		TO STA.		
FED. ROAD DIST. NO.		ILLINOIS	FED. AID PROJECT	

## TRAFFIC CONTROL TYPICAL WEAVE

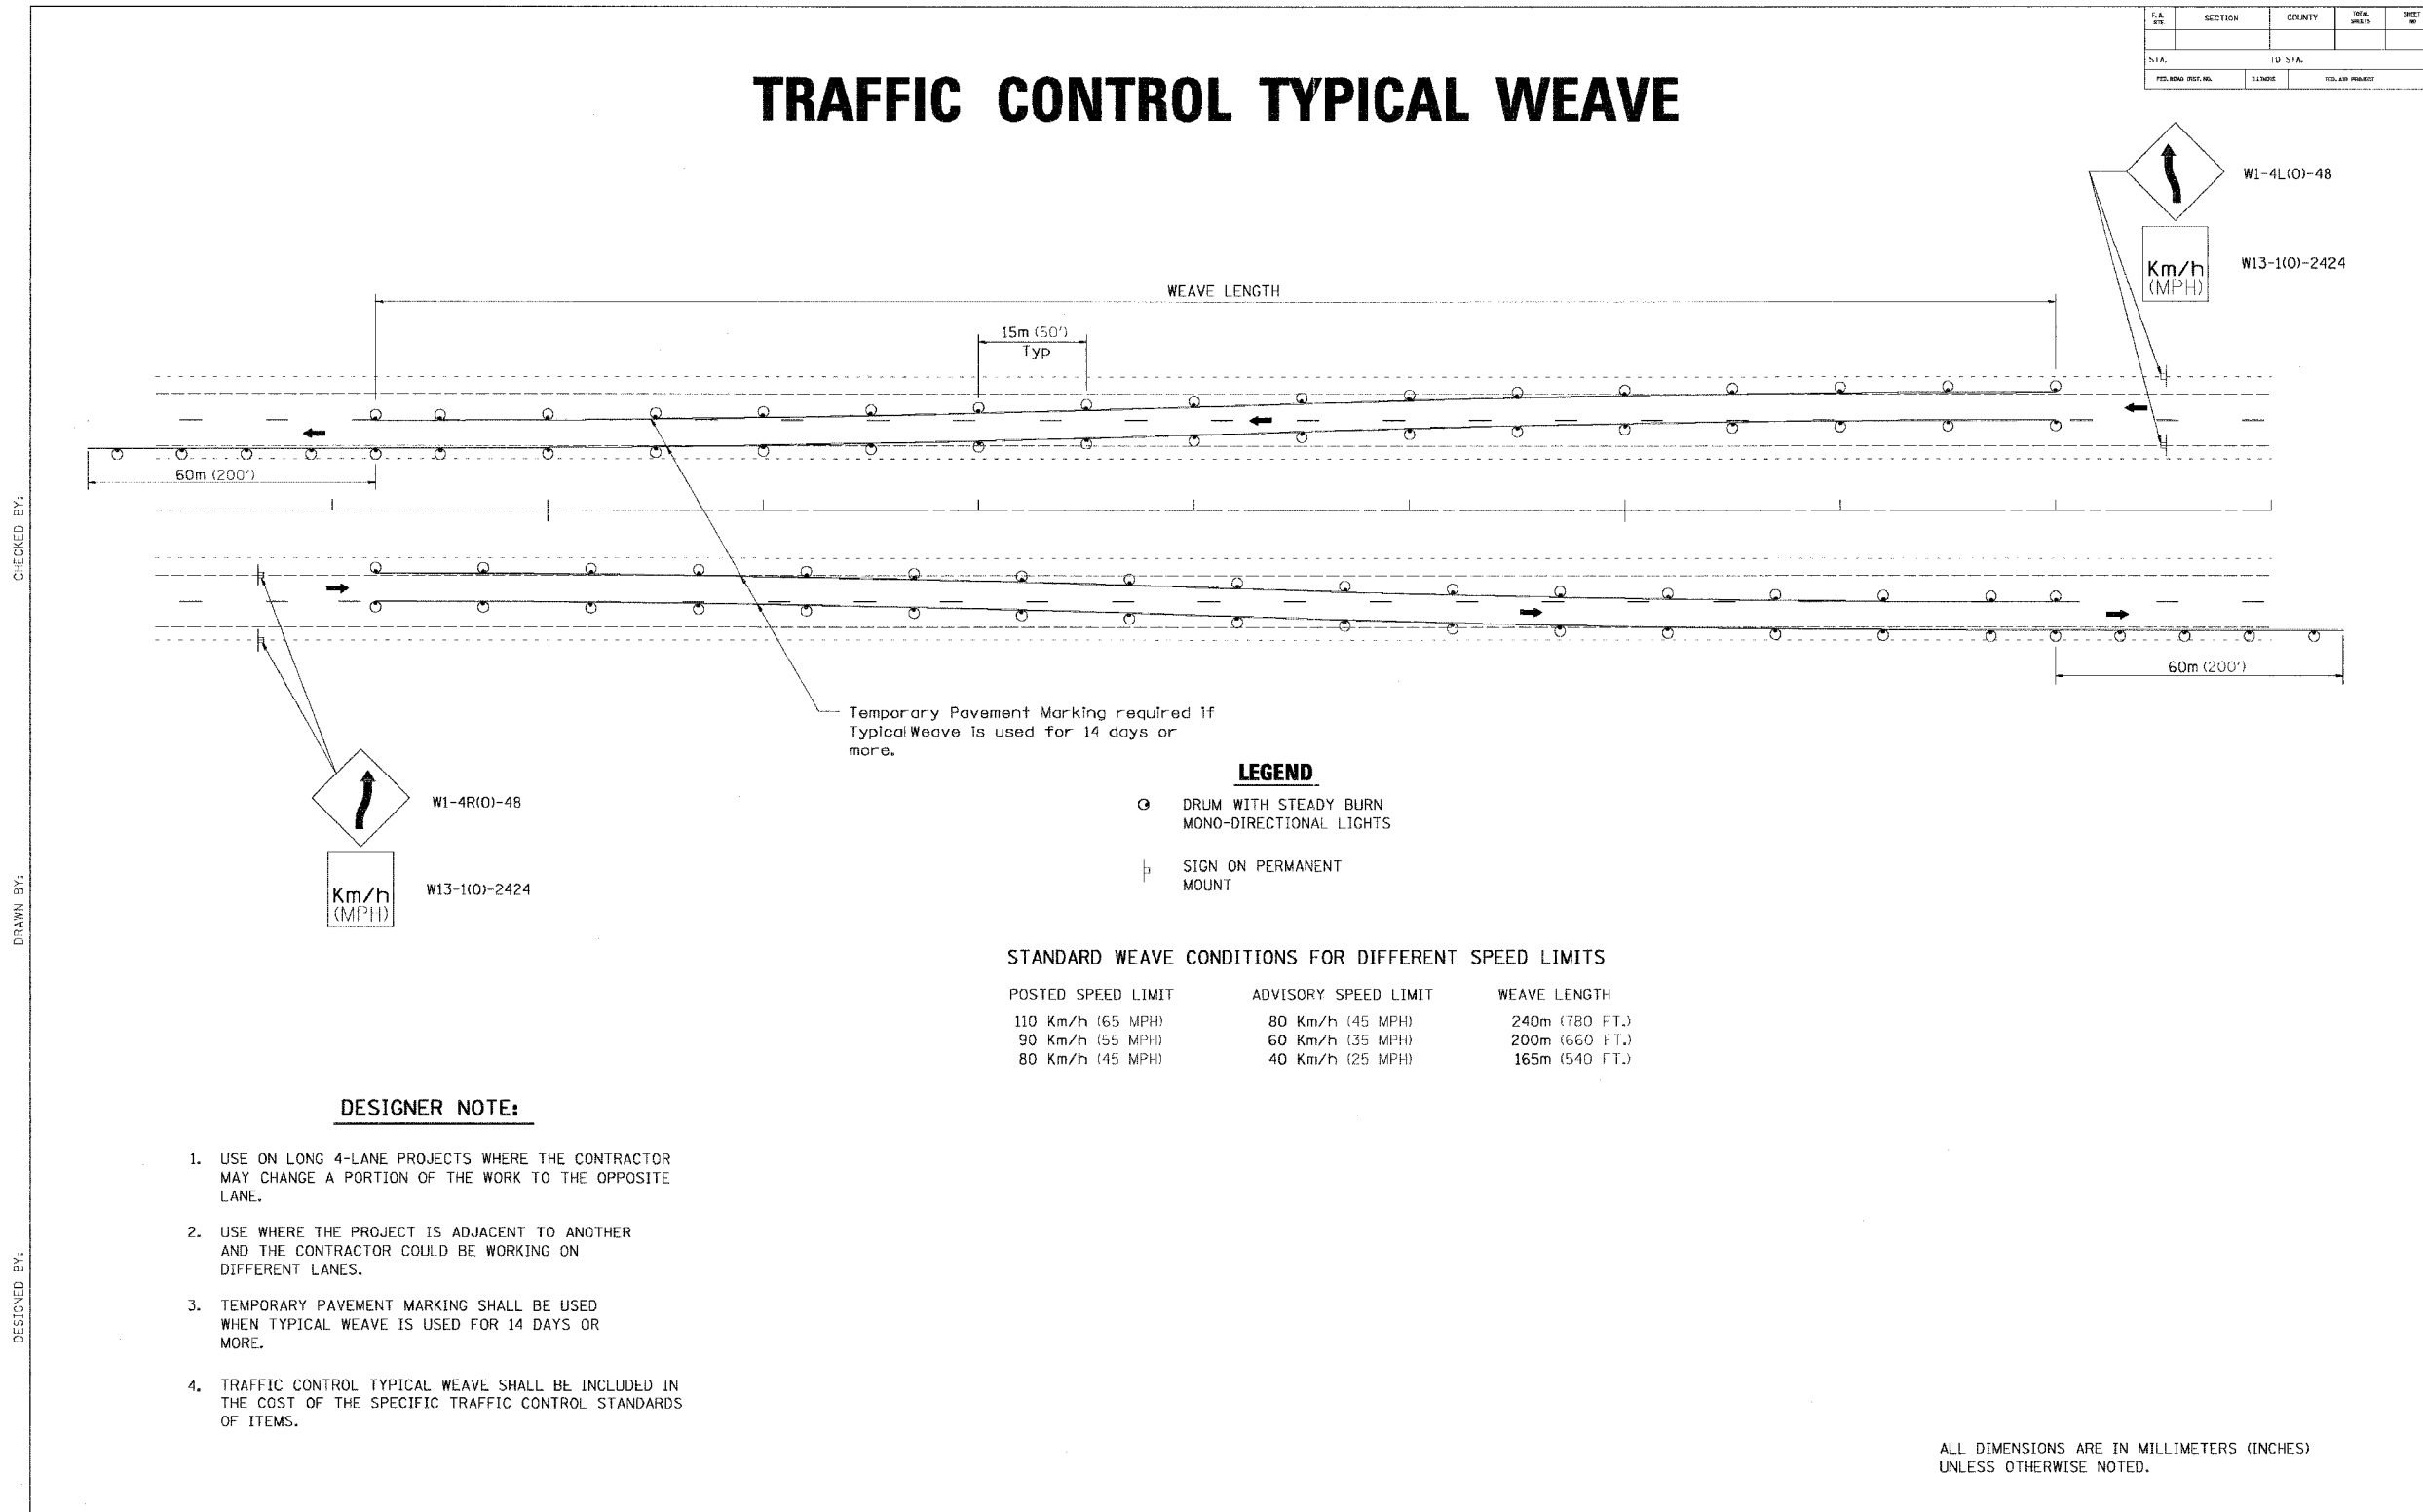

CHECKED BY:

DRAWN BY:

DESIGNED BY:

Tue Nov 04 10:04:11 2003  
c:\proj\std\stdm\stdm.dgn

... \std\stdm\stdm.dgn: 12/28/2004 01:35:04 PM