


F.A.P. RTE.	SECTION	COUNTY	TOTAL SHEETS	SHEET NO.
595	1-3-K	ROCK ISLAND	476	342
STA.		TO STA.		
FED. ROAD DIST. NO.	ILLINOIS	FED. AID PROJECT		

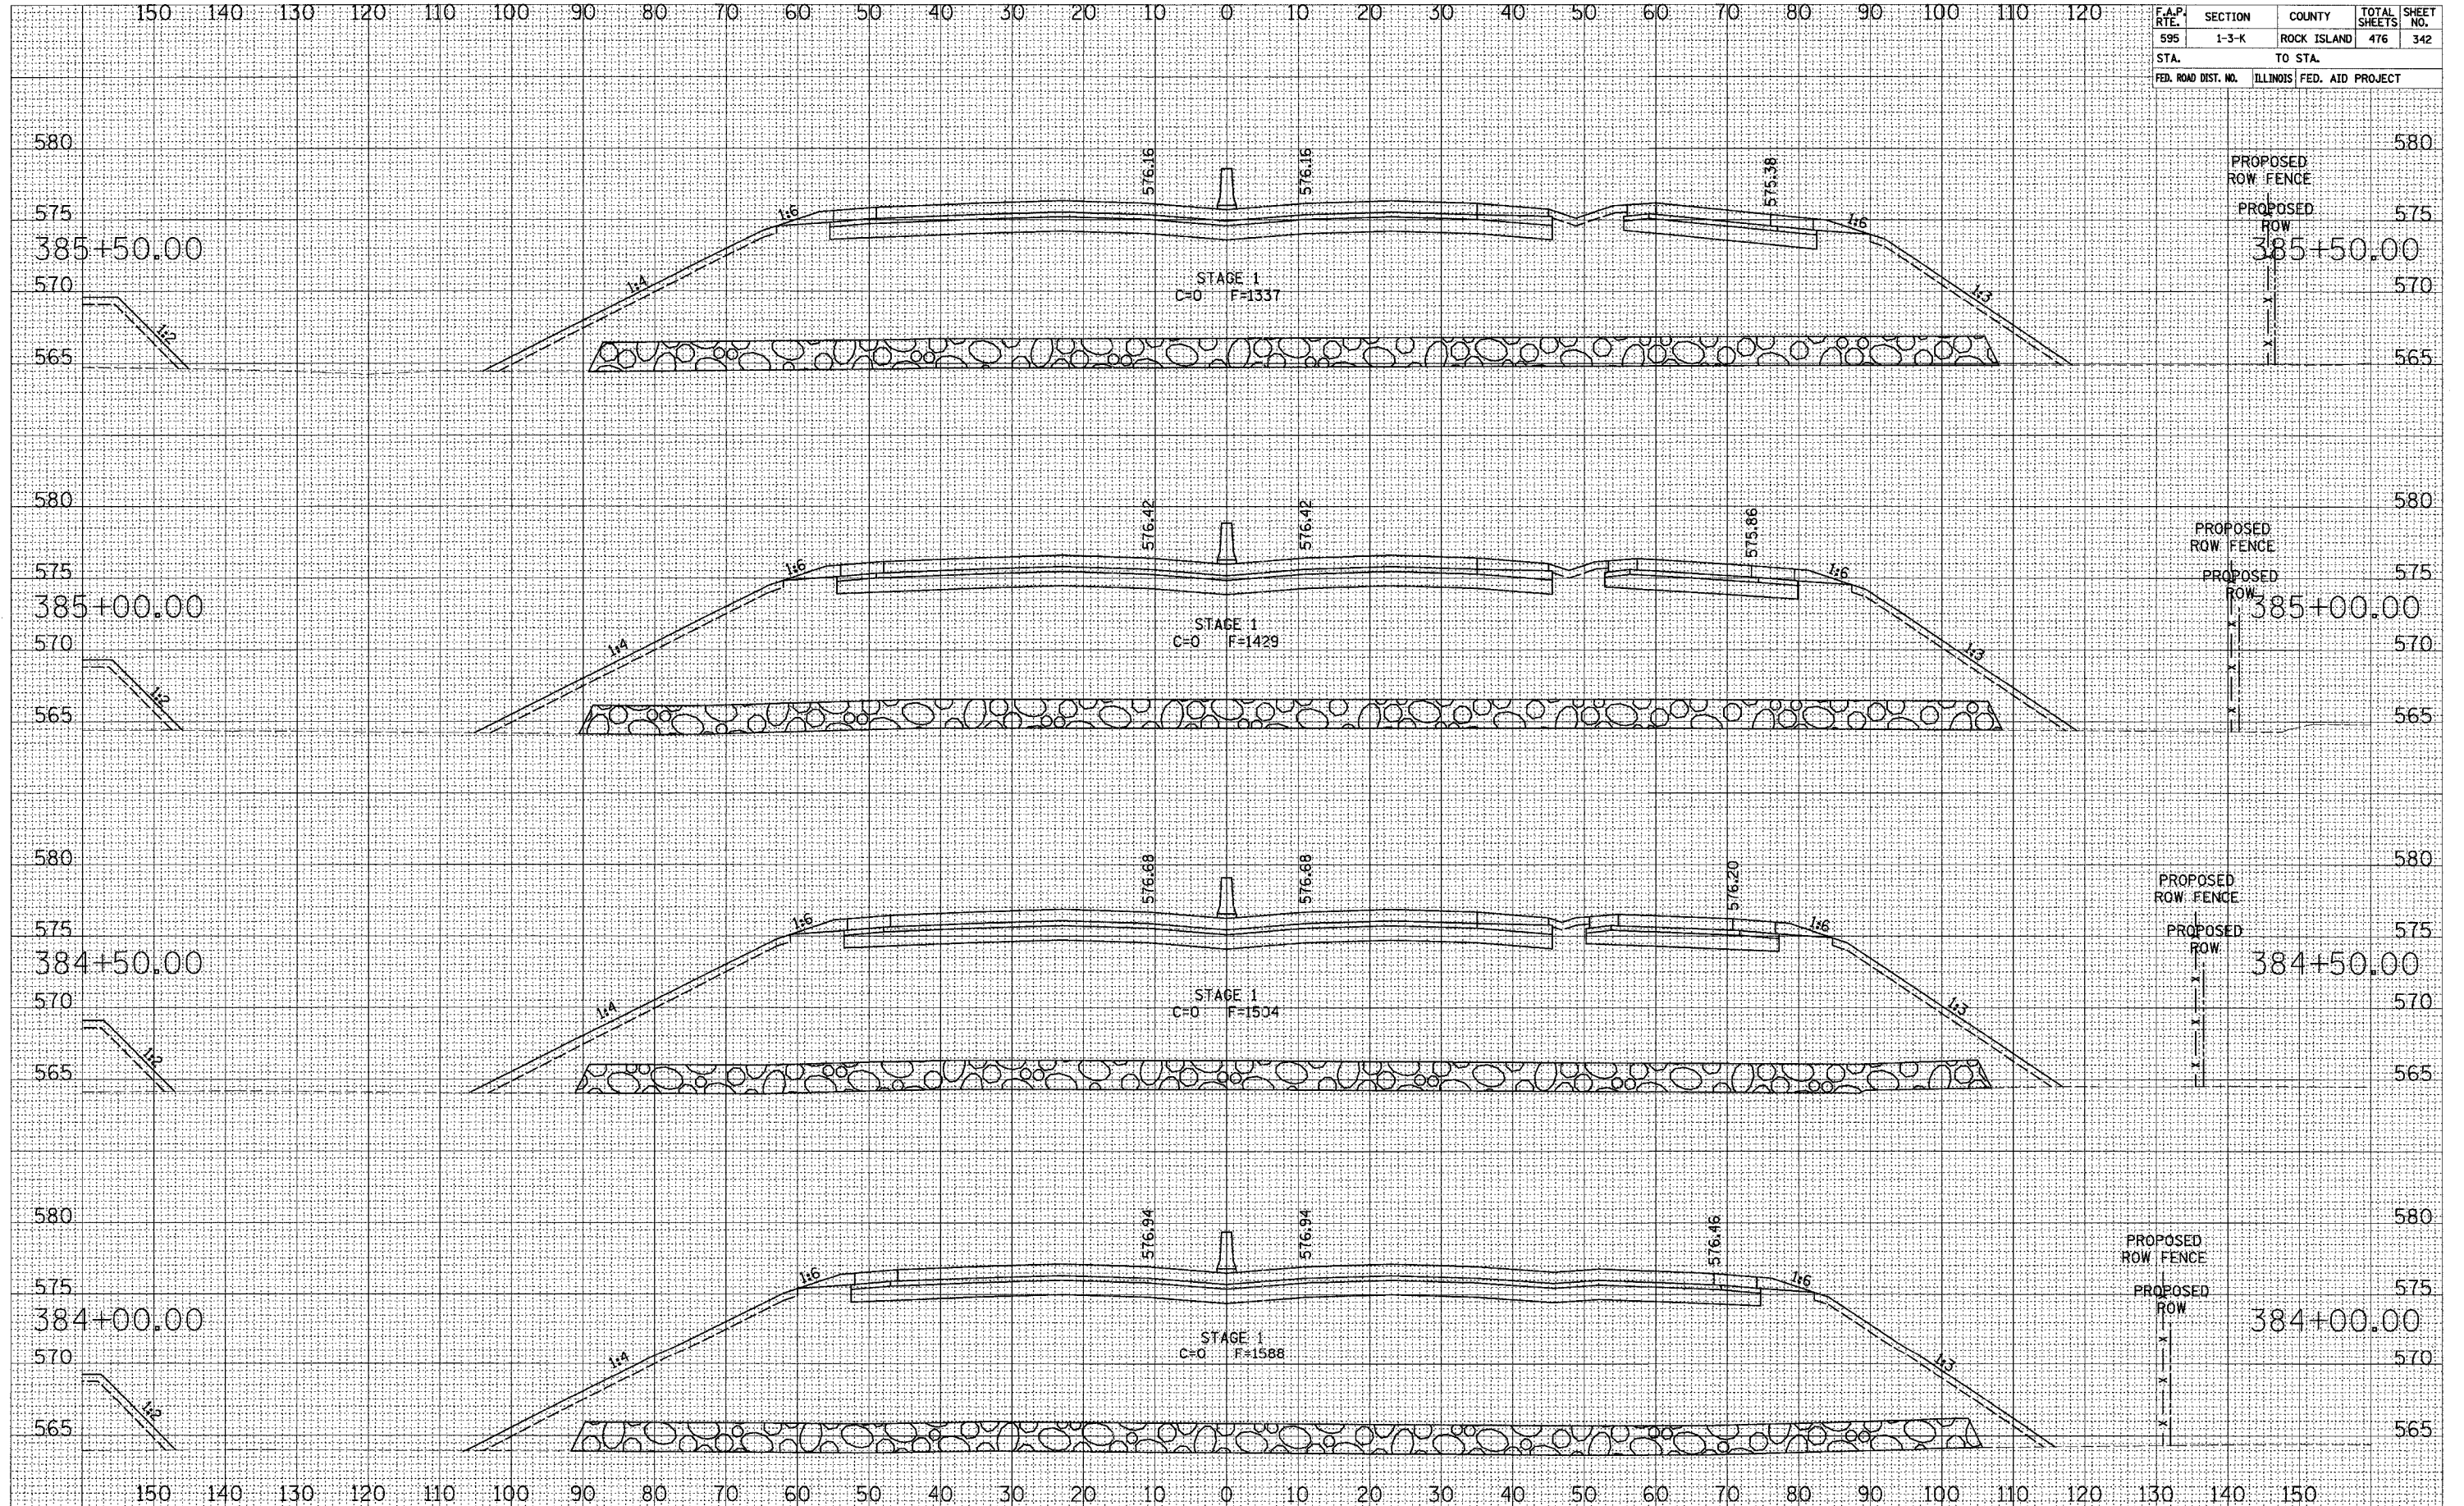

PLANNED
PLOTTED
NOTE BOOK
TEMPLATE
AREAS
CHECKED

PLANNED
PLOTTED
NOTE BOOK
TEMPLATE
AREAS
CHECKED

MILAN BELTWAY CROSS SECTIONS