


F.A.P. RTE.	SECTION	COUNTY	TOTAL SHEETS	SHEET NO.
595	1-3-K	ROCK ISLAND	476	348
STA.		TO STA.		
FED. ROAD DIST. NO.		ILLINOIS	FED. AID PROJECT	

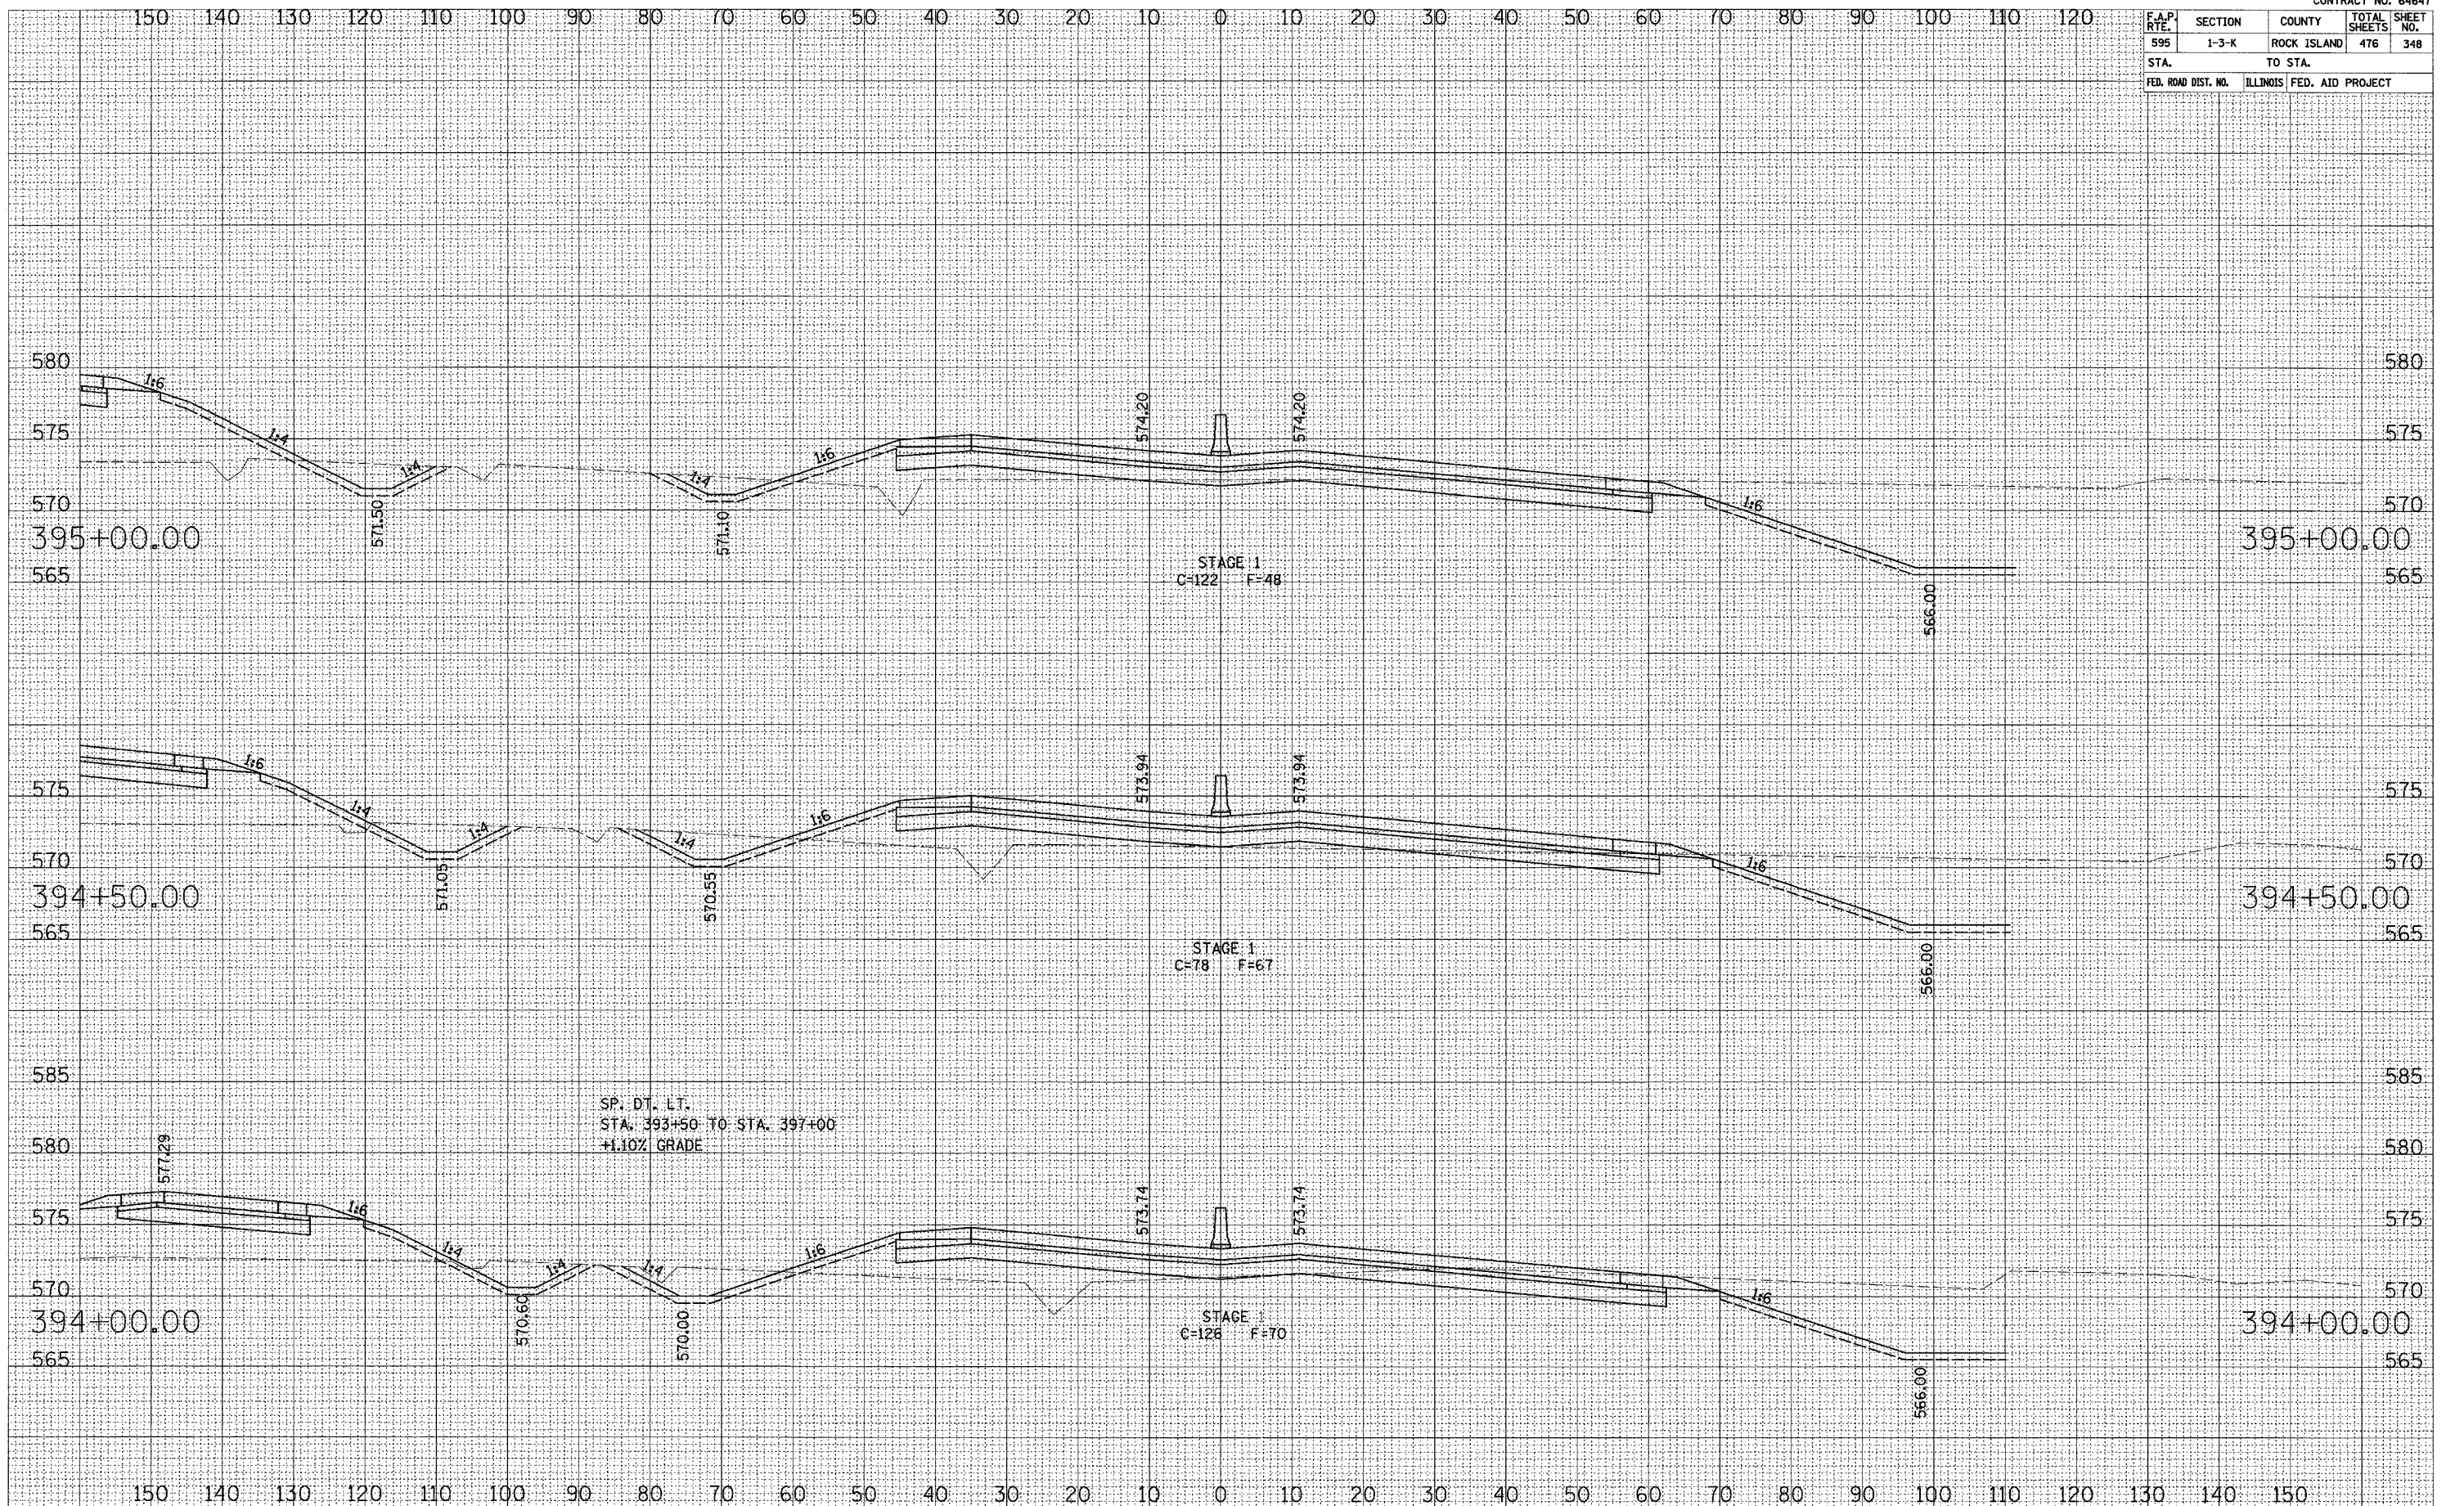

SURVEY PLOTTED BY
 NOTE BOOK TEMPLATE NO.
 AREAS CHECKED

SURVEY PLOTTED BY
 NOTE BOOK TEMPLATE NO.
 AREAS CHECKED

MILAN BELTWAY CROSS SECTIONS