


F.A.P. RTE.	SECTION	COUNTY	TOTAL SHEETS	SHEET NO.
595	1-3-K	ROCK ISLAND	476	357
STA.		TO STA.		
FED. ROAD DIST. NO.		ILLINOIS	FED. AID PROJECT	

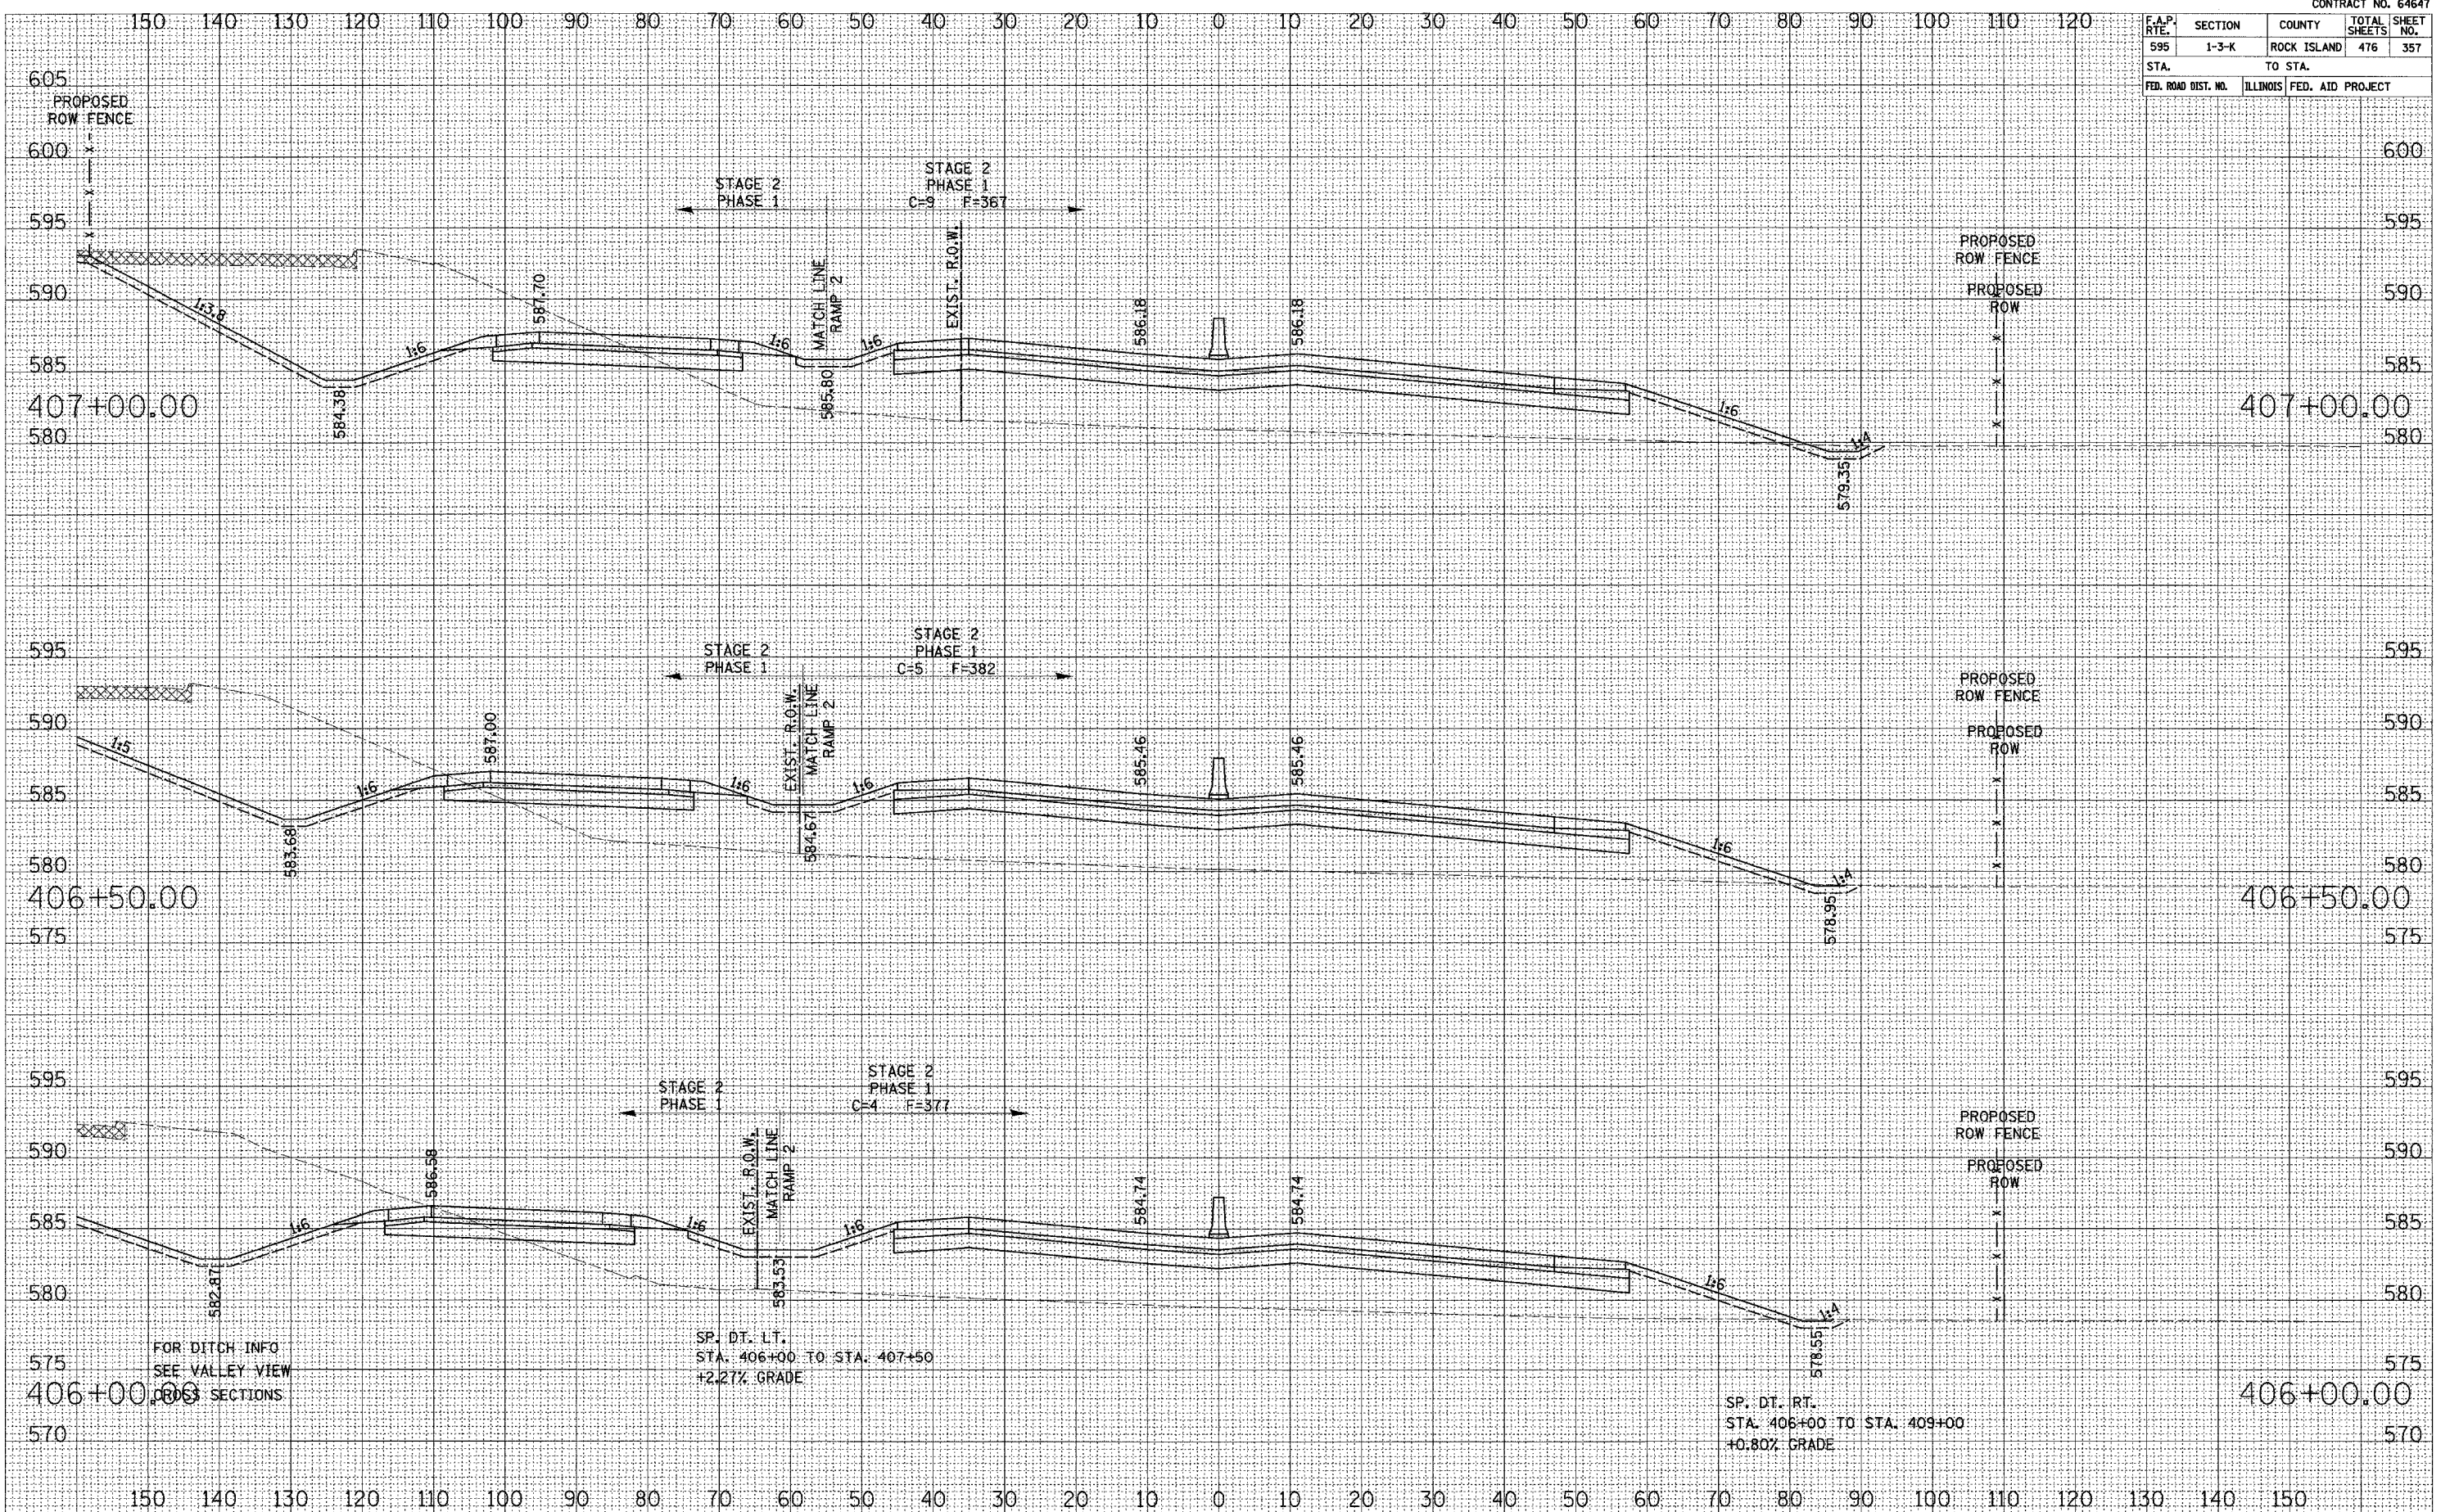

SURVEY PLOTTED  
 NOTE BOOK NO. [ ]  
 DATE [ ]  
 AREAS CHECKED [ ]

SURVEY PLOTTED  
 NOTE BOOK NO. [ ]  
 DATE [ ]  
 AREAS CHECKED [ ]

FOR DITCH INFO  
SEE VALLEY VIEW  
SECTION 1

SP. DT. LT.  
STA. 406+00 TO STA. 407+50  
+2.27% GRADE

SP. DT. RT.  
STA. 406+00 TO STA. 409+00  
+0.80% GRADE

**MILAN BELTWAY CROSS SECTIONS**