


F.A.P. RTE.	SECTION	COUNTY	TOTAL SHEETS	SHEET NO.
595	1-3-K	ROCK ISLAND	476	369
STA.		TO STA.		
FED. ROAD DIST. NO.		ILLINOIS		FED. AID PROJECT

SURVEY PLOTTED
 NOTE BOOK TEMPLATE AREAS CHECKED
 NO.

SURVEY PLOTTED
 NOTE BOOK TEMPLATE AREAS CHECKED
 NO.

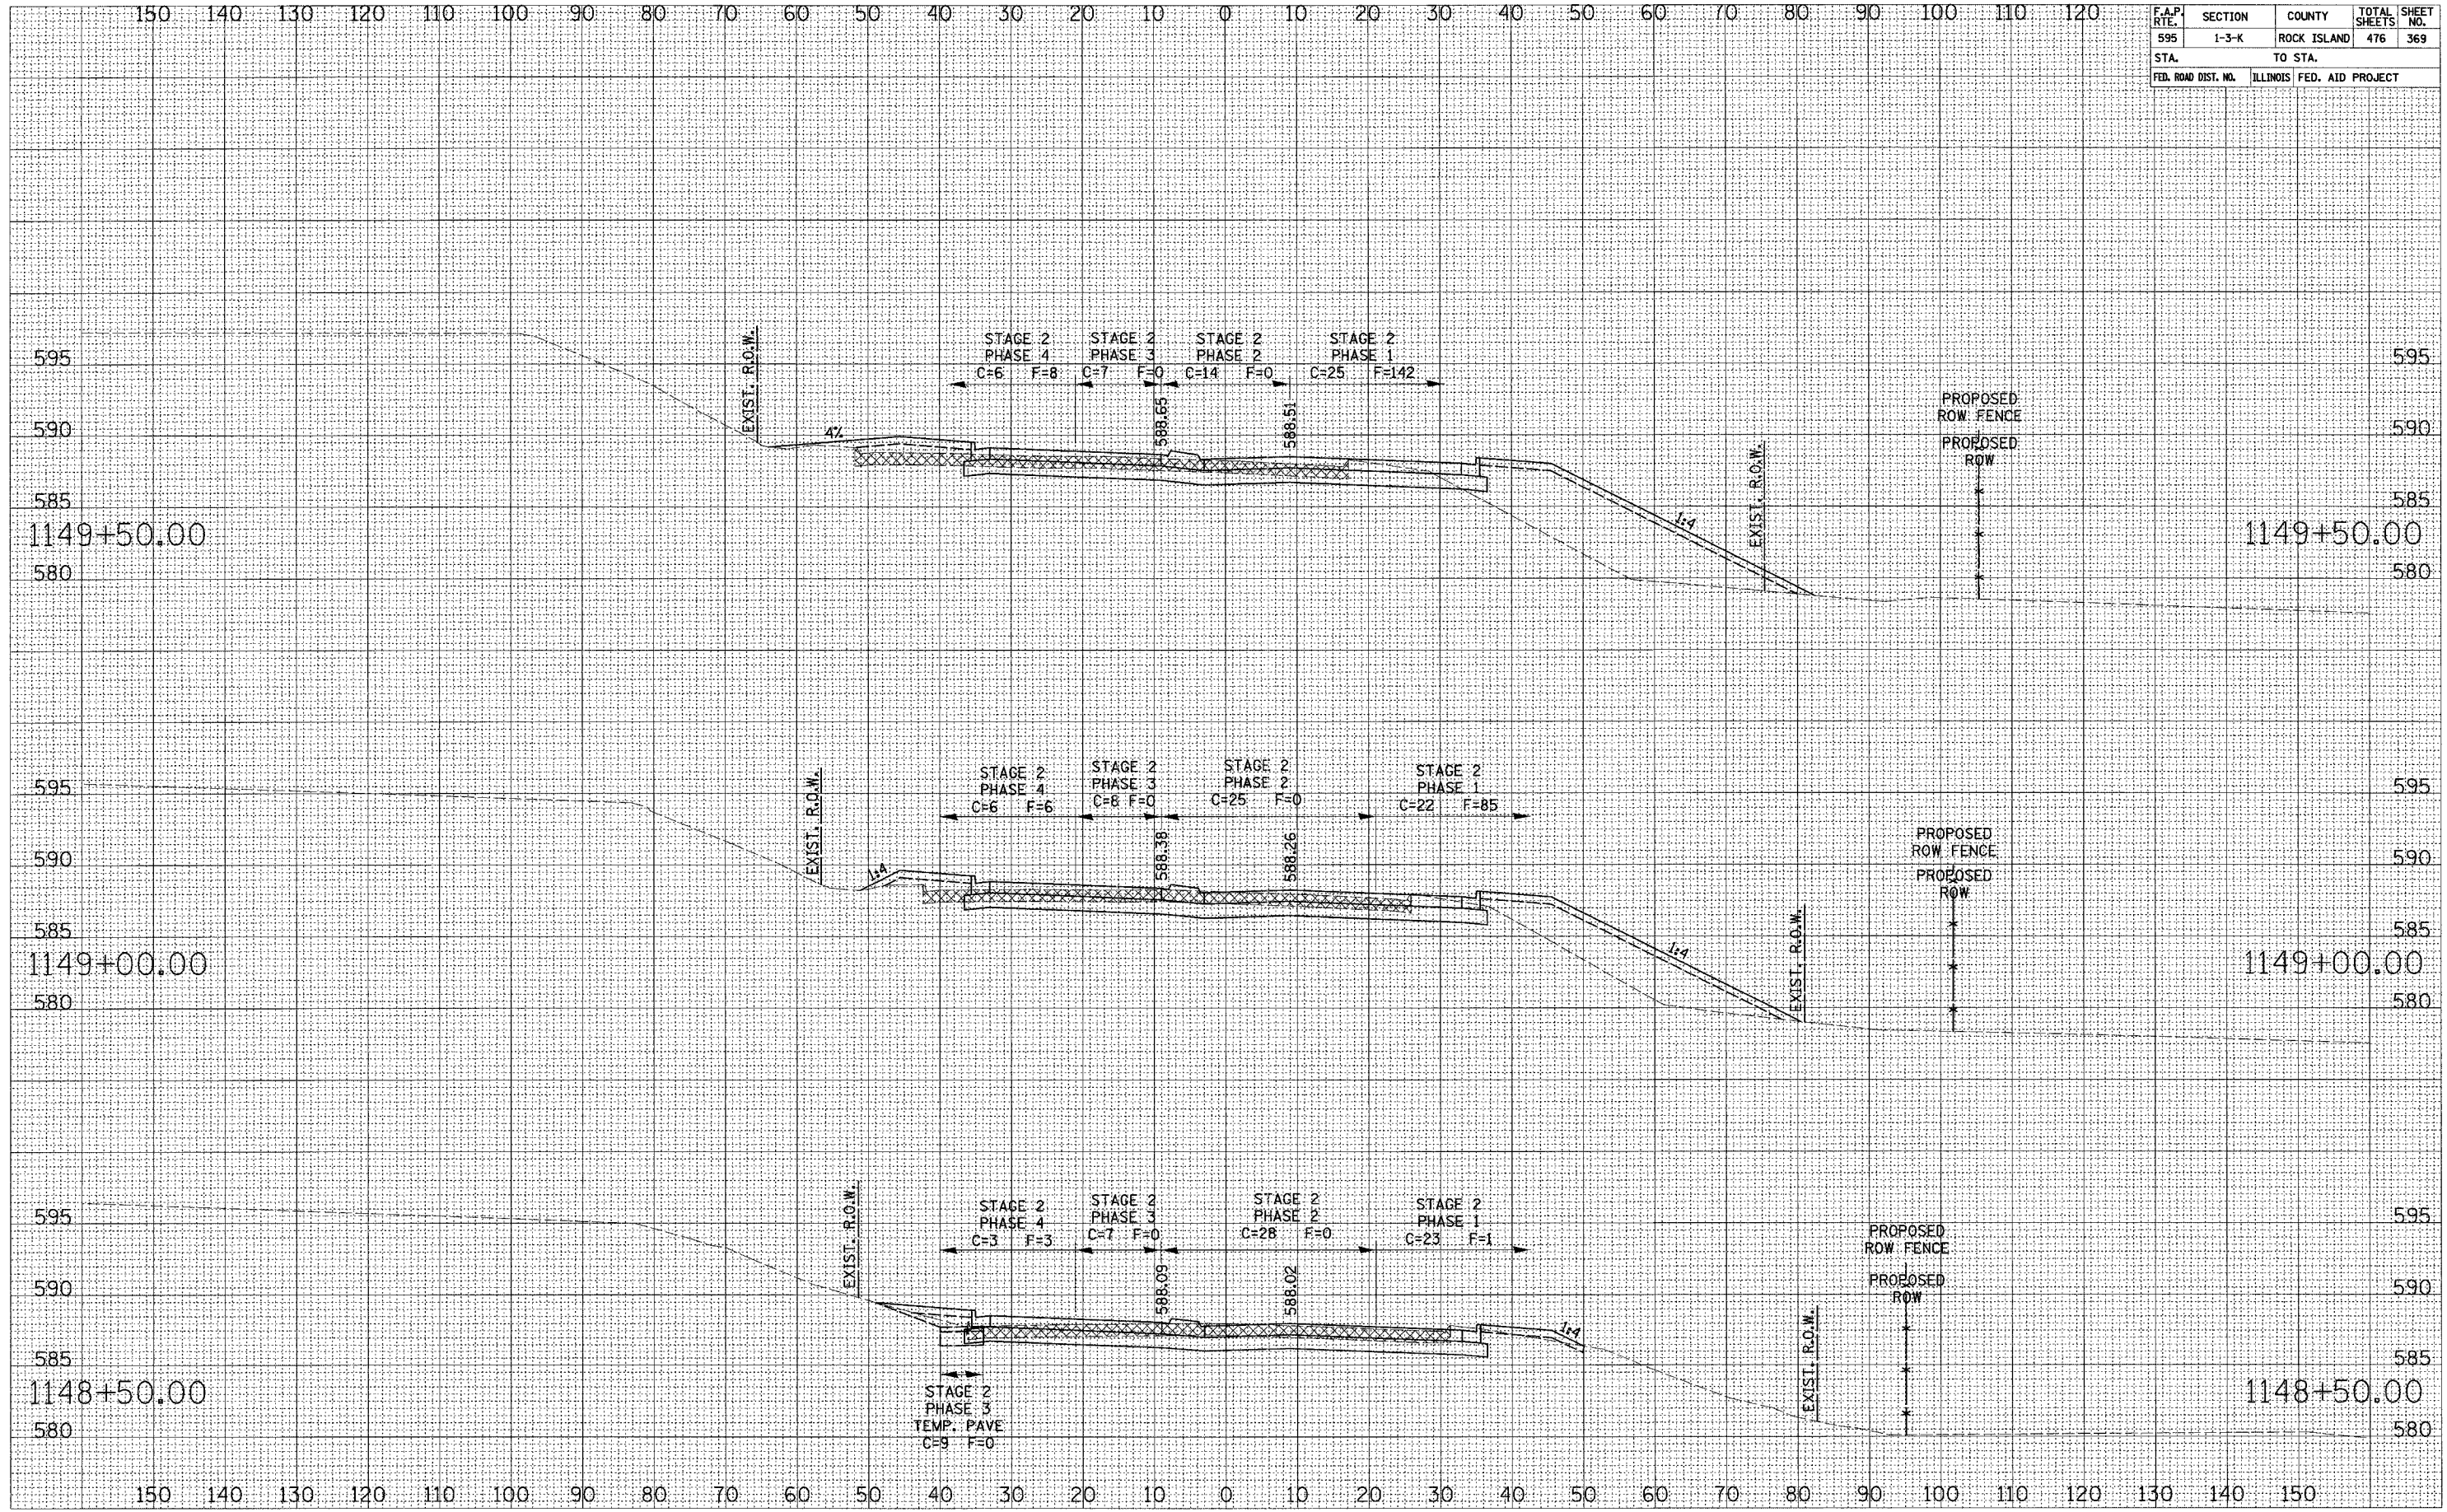

52ND AVENUE CROSS SECTIONS