


F.A.P. RTE.	SECTION	COUNTY	TOTAL SHEETS	SHEET NO.
595	1-3-K	ROCK ISLAND	476	395
STA. TO STA.		ILLINOIS FED. AID PROJECT		

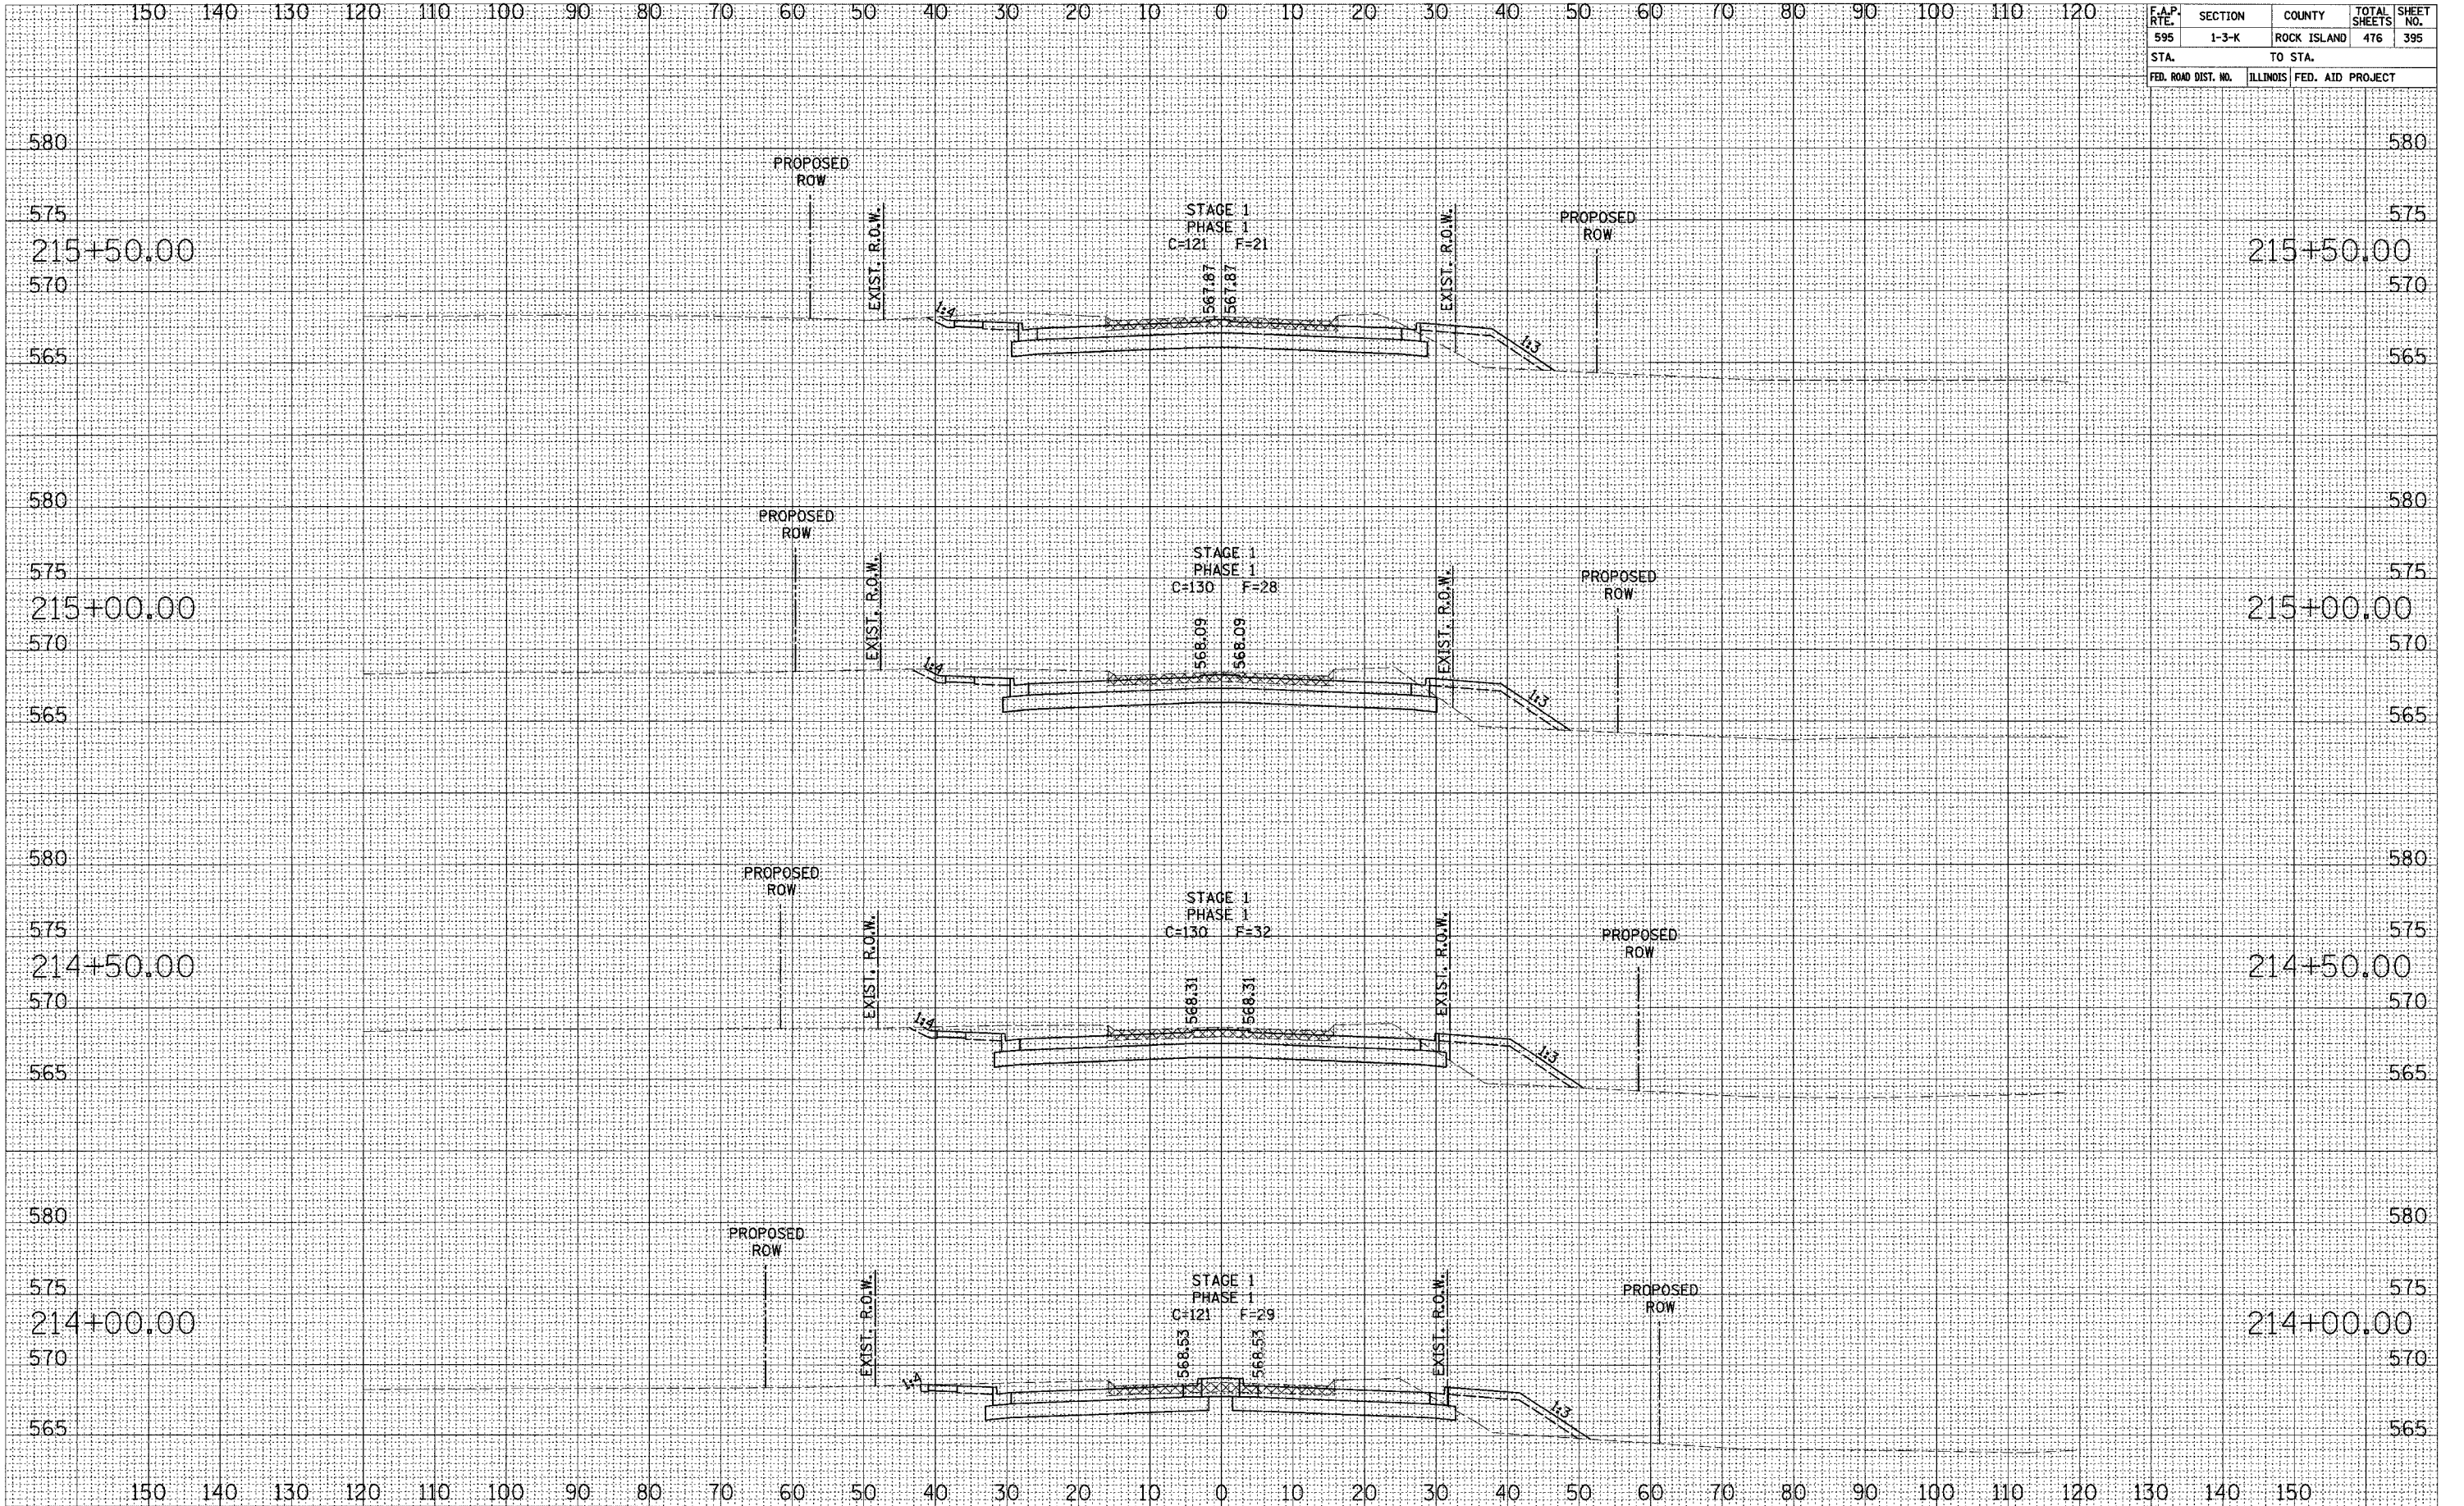

SURVEY PLOTTED  
NOTE BOOK TEMPLATE  
AREAS CHECKED

SURVEY PLOTTED  
NOTE BOOK TEMPLATE  
AREAS CHECKED