


F.A.P. RTE.	SECTION	COUNTY	TOTAL SHEETS	SHEET NO.
595	1-3-K	ROCK ISLAND	476	400
STA. TO STA.		ILLINOIS FED. AID PROJECT		

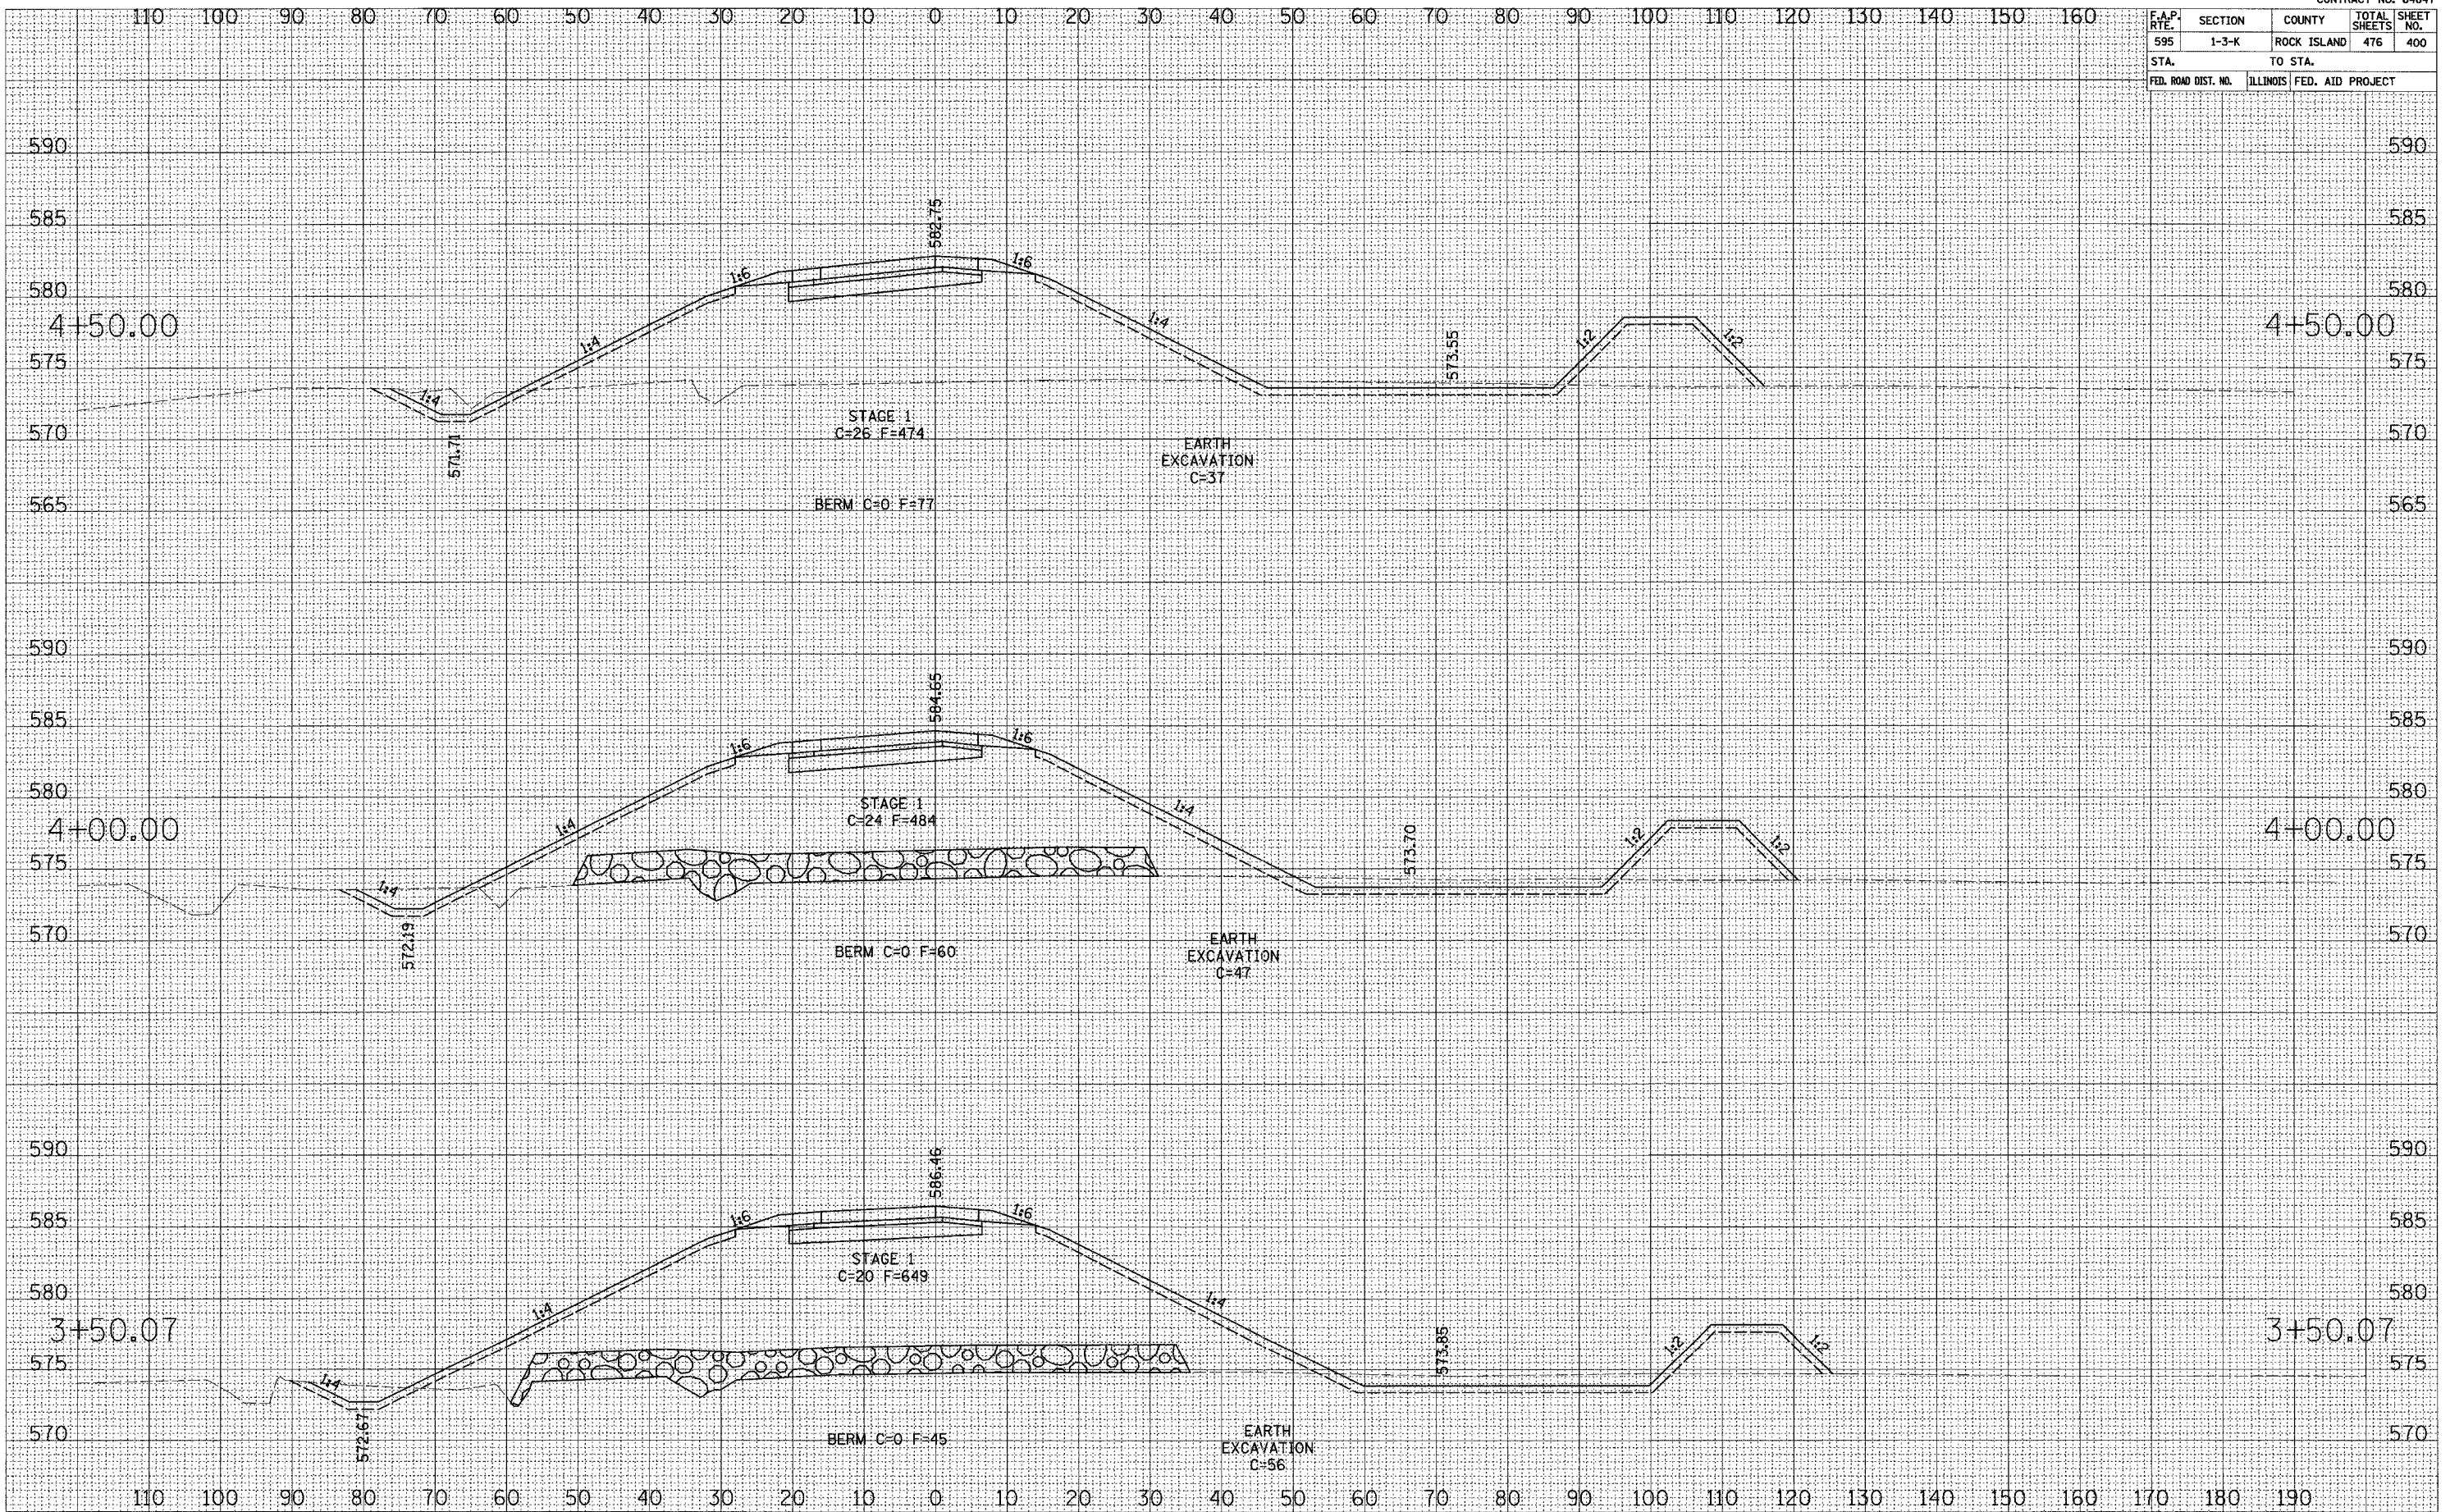

SURVEY PLOTTED TEMPLATE AREAS CHECKED
 SURVEY NOTE BOOK NO.

SURVEY PLOTTED TEMPLATE AREAS CHECKED
 SURVEY NOTE BOOK NO.

52ND AVENUE RAMP 1 CROSS SECTIONS